

DESCRIPTION:

SITUATED IN THE STATE OF OHIO, COUNTY OF WYANDOT,
CITY OF UPPER SANDUSKY, BEING PART OF THE NORTHEAST
QUARTER OF SECTION 32, TOWNSHIP 2 SOUTH, RANGE 14
EAST.

SURVEYOR'S STATEMENT

I HEREBY STATE THAT THE ABOVE PLAT AND DESCRIPTION
WERE PREPARED BY MYSELF OR UNDER MY SUPERVISION
AND THAT ALL INFORMATION IS TRUE AND CORRECT TO
THE BEST OF MY KNOWLEDGE AND BELIEF.

Robert Lyn Makeever
ROBERT LYN MAKEEVER, P.E., P.S.
PROFESSIONAL SURVEYOR NO. 6828
DATE: 9-8-98

BASIS OF BEARING:



BEARINGS SHOWN HEREON ARE TO AN ASSUMED
AZIMUTH AND ARE USED TO DENOTE ANGLES ONLY.

NOTES:

ALL 5/8" IRON PINS SET ARE 30" LONG REINFORCING
RODS WITH YELLOW PLASTIC CAPS STAMPED
"MAKEEVER AND ASSOC." UNLESS OTHERWISE NOTED.

LEGEND

- IRON PIN FOUND
- IRON PIN SET
- ▲ RAILROAD SPIKE SET

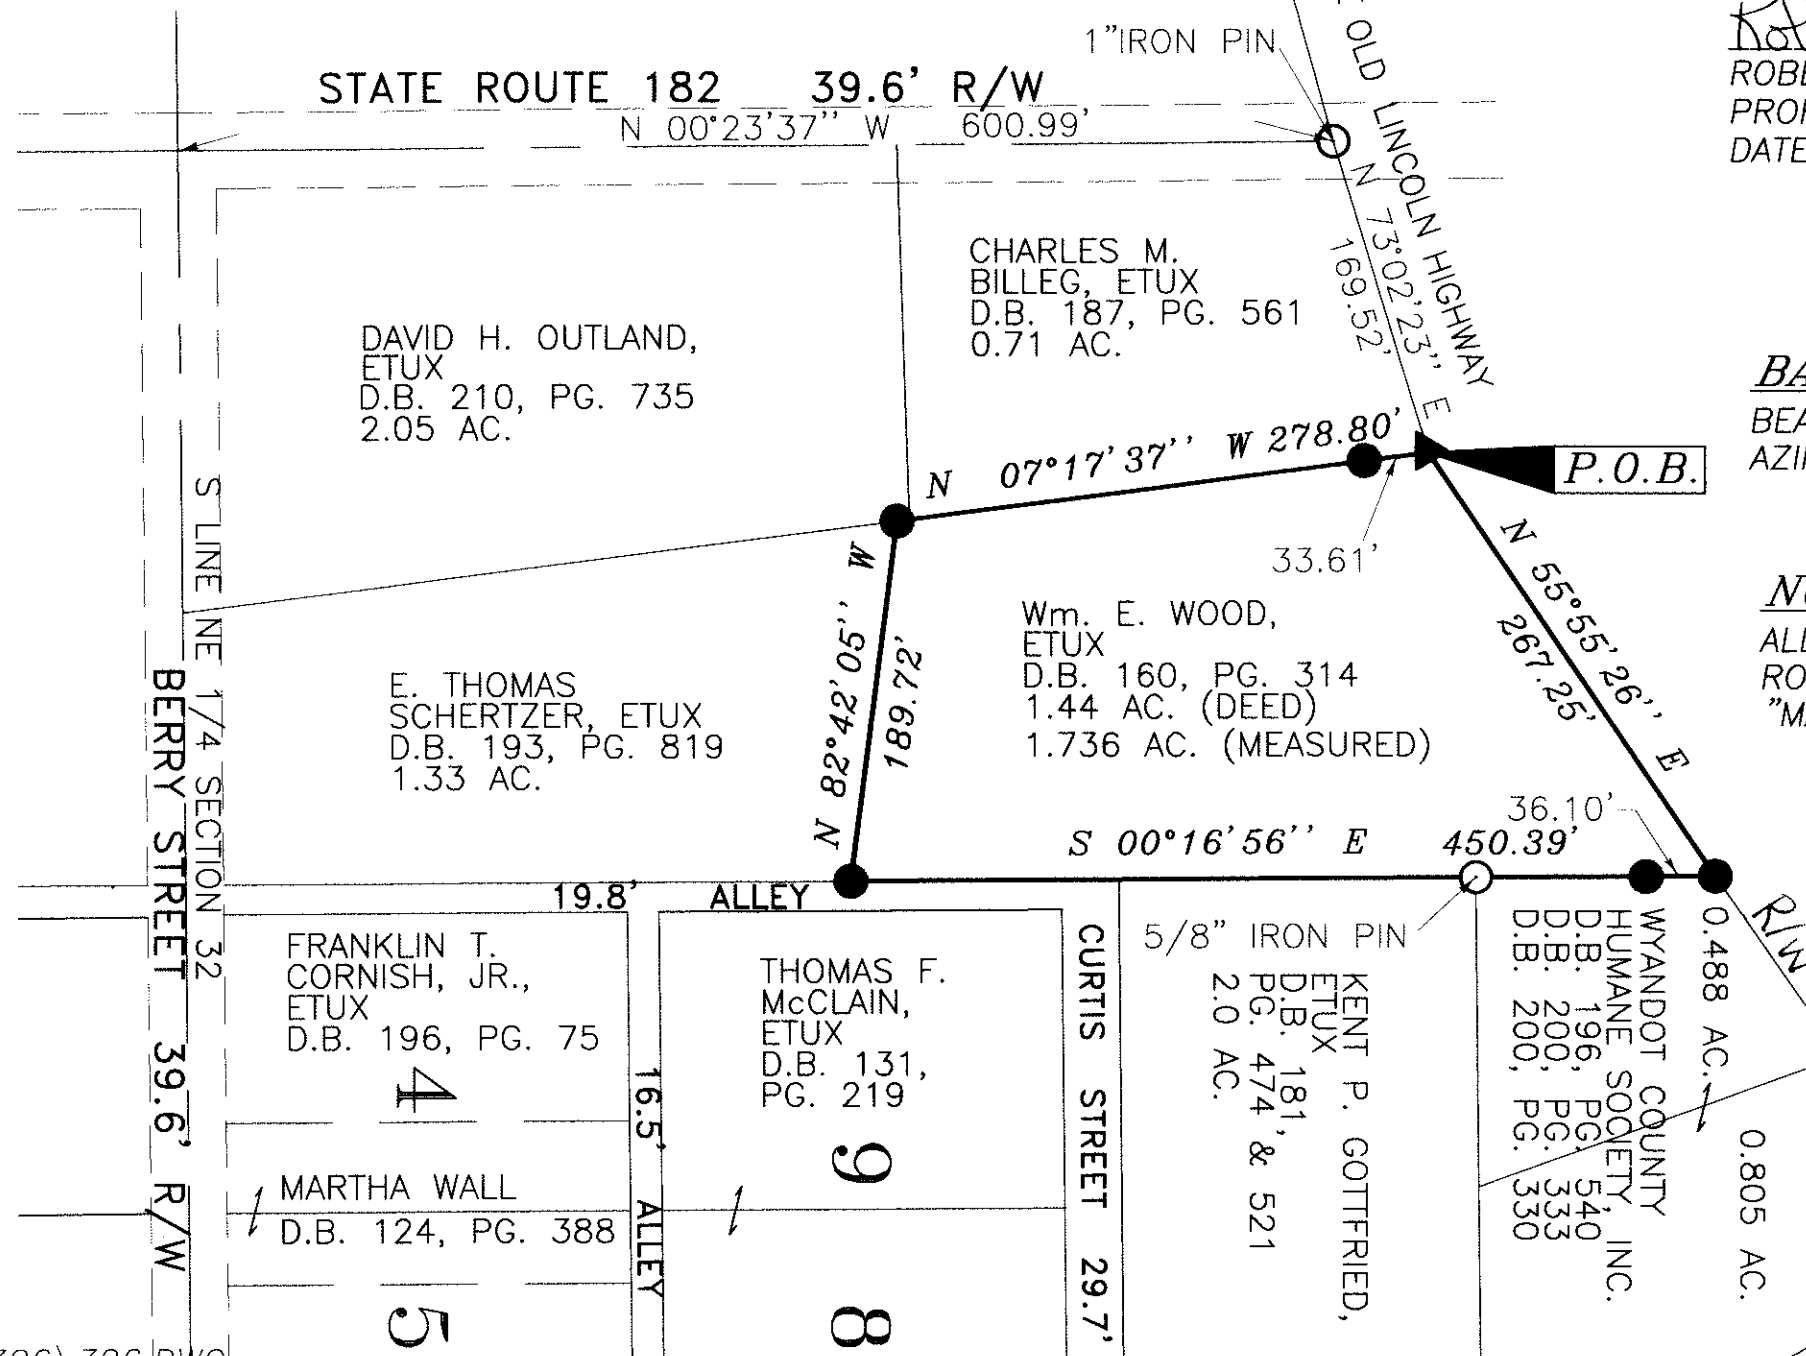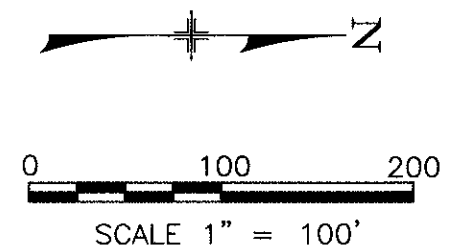

S:\98\326\326.DWG

Makeever
& Associates, Inc.
1810 E. MANSFIELD ST. BUCYRUS, OHIO 44820

ENGINEERS * SURVEYORS

Phone: (419) 562-7757

Fax: (419) 562-4717

ASSISTANTS:
JOHN DAMM
MATT MAKEEVER

DRAWN BY: VMS

FILE NO: 98326

PLAT OF SURVEY FOR:

WOOD'S ESTATE

Survey Number: 98106

Volume: B, Page: 78

Date Filed: 9-27-98

ALL REGIONAL PLANNING REQUIREMENTS
HAVE BEEN APPROVED FOR THIS SURVEY
APPLICATION # NO