

TAX MAP COPY


RIDGE
18-1-12

VOL B
PAGE 81


PLAT FOR:
RALPH PRATT

Job #98-1571


Description: Being part of the N1/2 of the SW1/4 of Section 13, T.1S., R.12E.,
Ridge Township, County of Wyandot, State of Ohio.

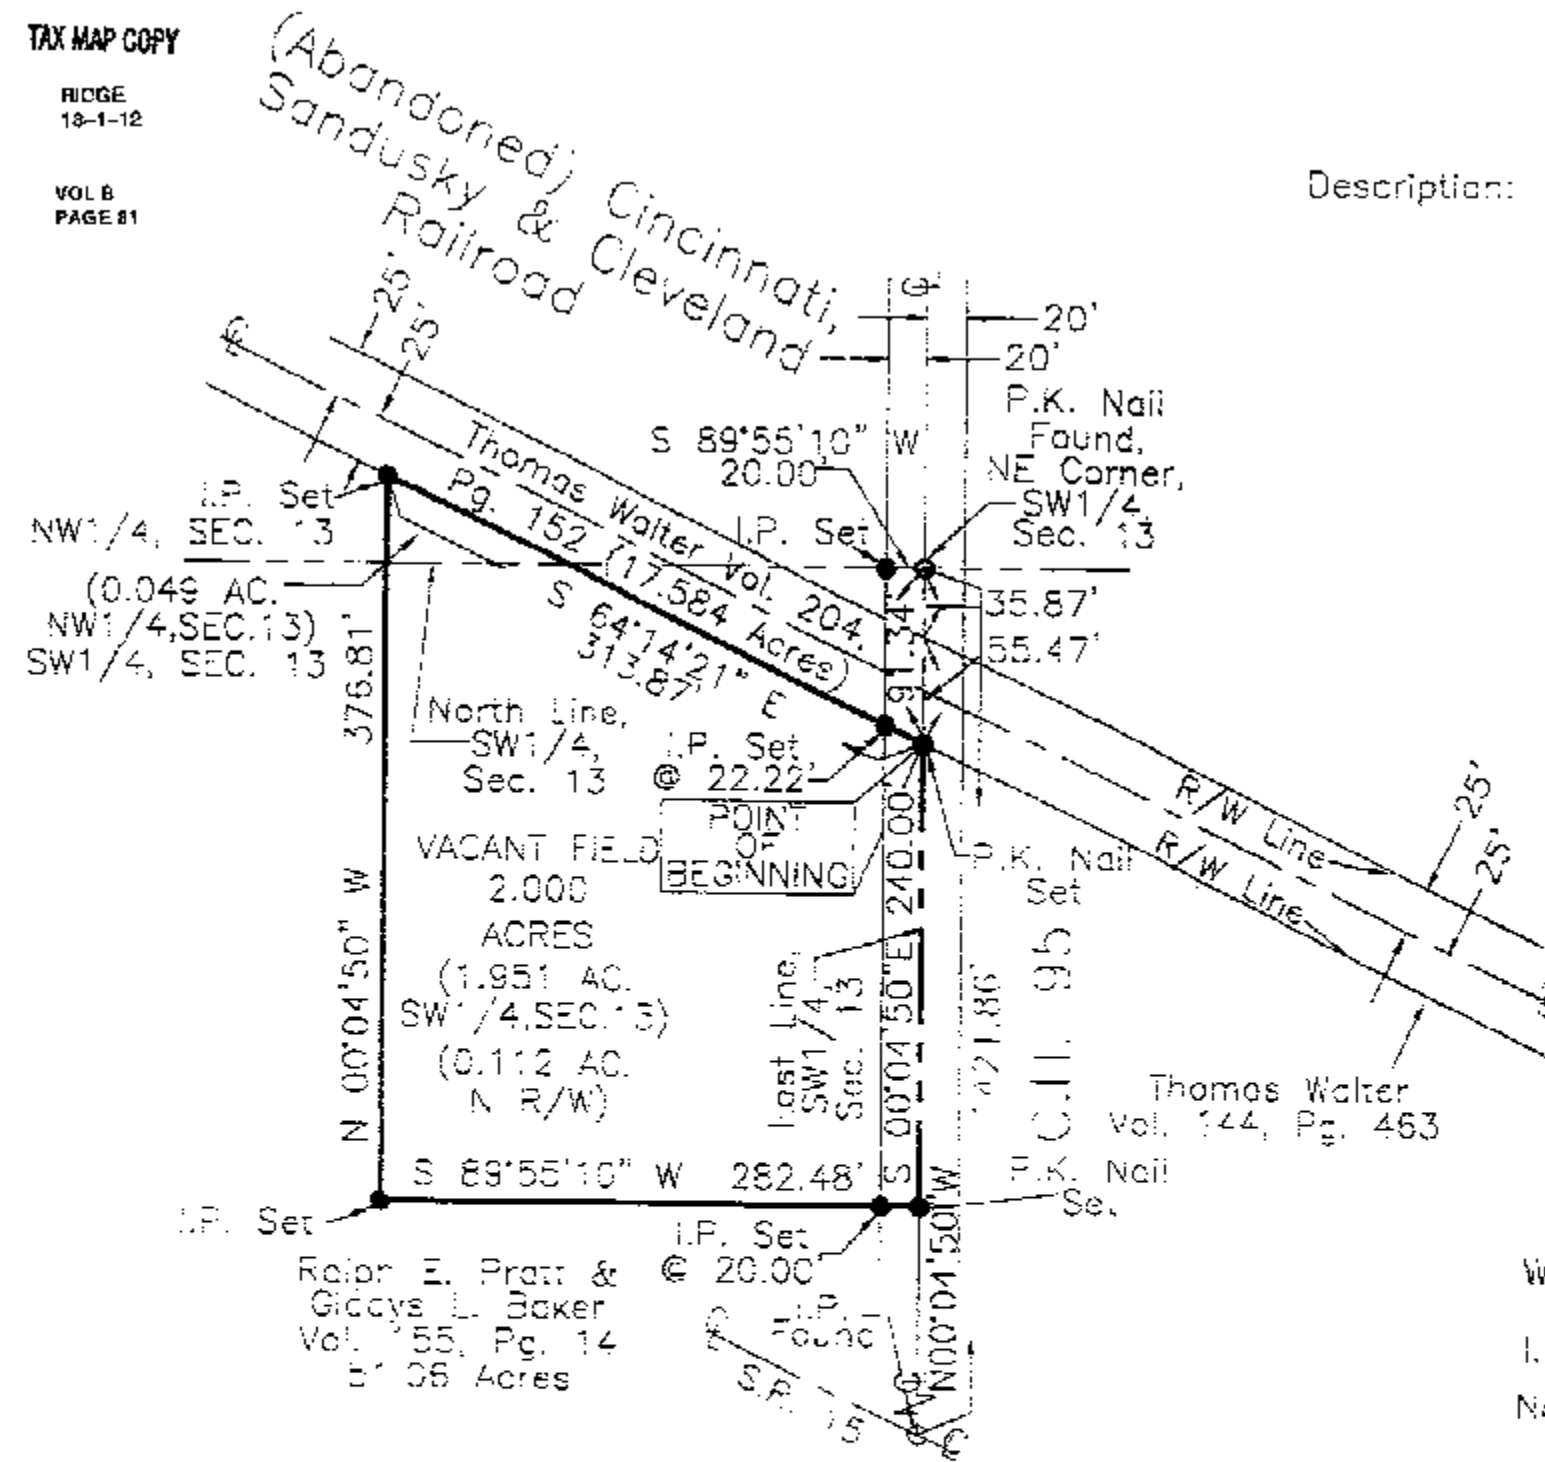

Wyandot County Survey Reference:
Survey by Nick E. Nigh dated 11-10-93
recorded in survey record Volume 9
Page 107.

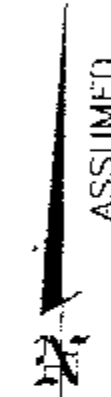

GRAPHIC SCALE

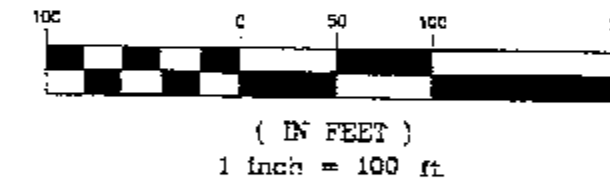

Wyandot County Deed Reference: Deed Volume 155, Page 14

I.P. Set = 1/2"x30" rebar with Peterman Associates Cap

Note: The bearings on this survey are based on an assumed meridian based
on a survey recorded in Wyandot Co. Volume 9, Page 107 by Registered
Surveyor Nick Nigh, dated 11-10-93 with the centerline of the Abandoned
Cincinnati, Sandusky & Cleveland Railroad bearing S64°14'21"E.

Survey Number: 9917
Volume: E Page: 81
Date Made: 2-26-99
Parcel Number: _____

ALL REGIONAL PLANNING REQUIRED
APPROVED FOR THIS
LOCATION # 4907

Certified By:

Nick E. Nigh, Reg. Surveyor #7384
Peterman Associates, Inc.
3480 North Main Street
Findlay, Ohio 45840
(419)422-6672

Date: December 28, 1998

