



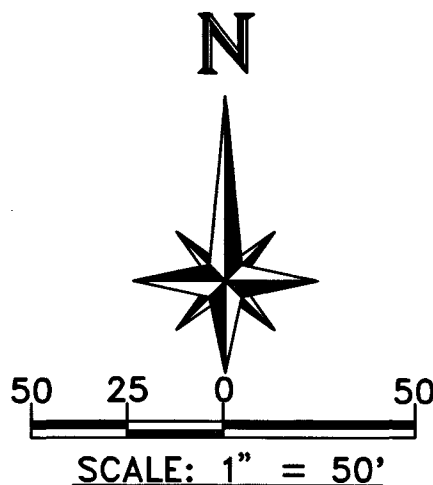


Survey Number: 9927
Volume: B, Page: 82
Date Filed: 3-23-99
Parcel Number: 29-1930-0000

All Regional Planning Requirements
Have Been Approved For This Survey
Application # 9917

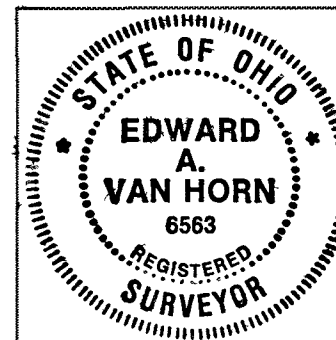


EDWARD A. VAN HORN
REGISTERED SURVEYOR #6563

BEARINGS ARE BASED ON THE NORTH LINE
OF THE NE 1/4 OF SECTION 9, ALSO BEING
THE CENTERLINE BEARING OF TOWNSHIP ROAD No. 42,
AS BEING N 90°00'00"E, AND ALL OTHER BEARINGS
ARE FROM ANGLES AND DISTANCES MEASURED IN THE FIELD.

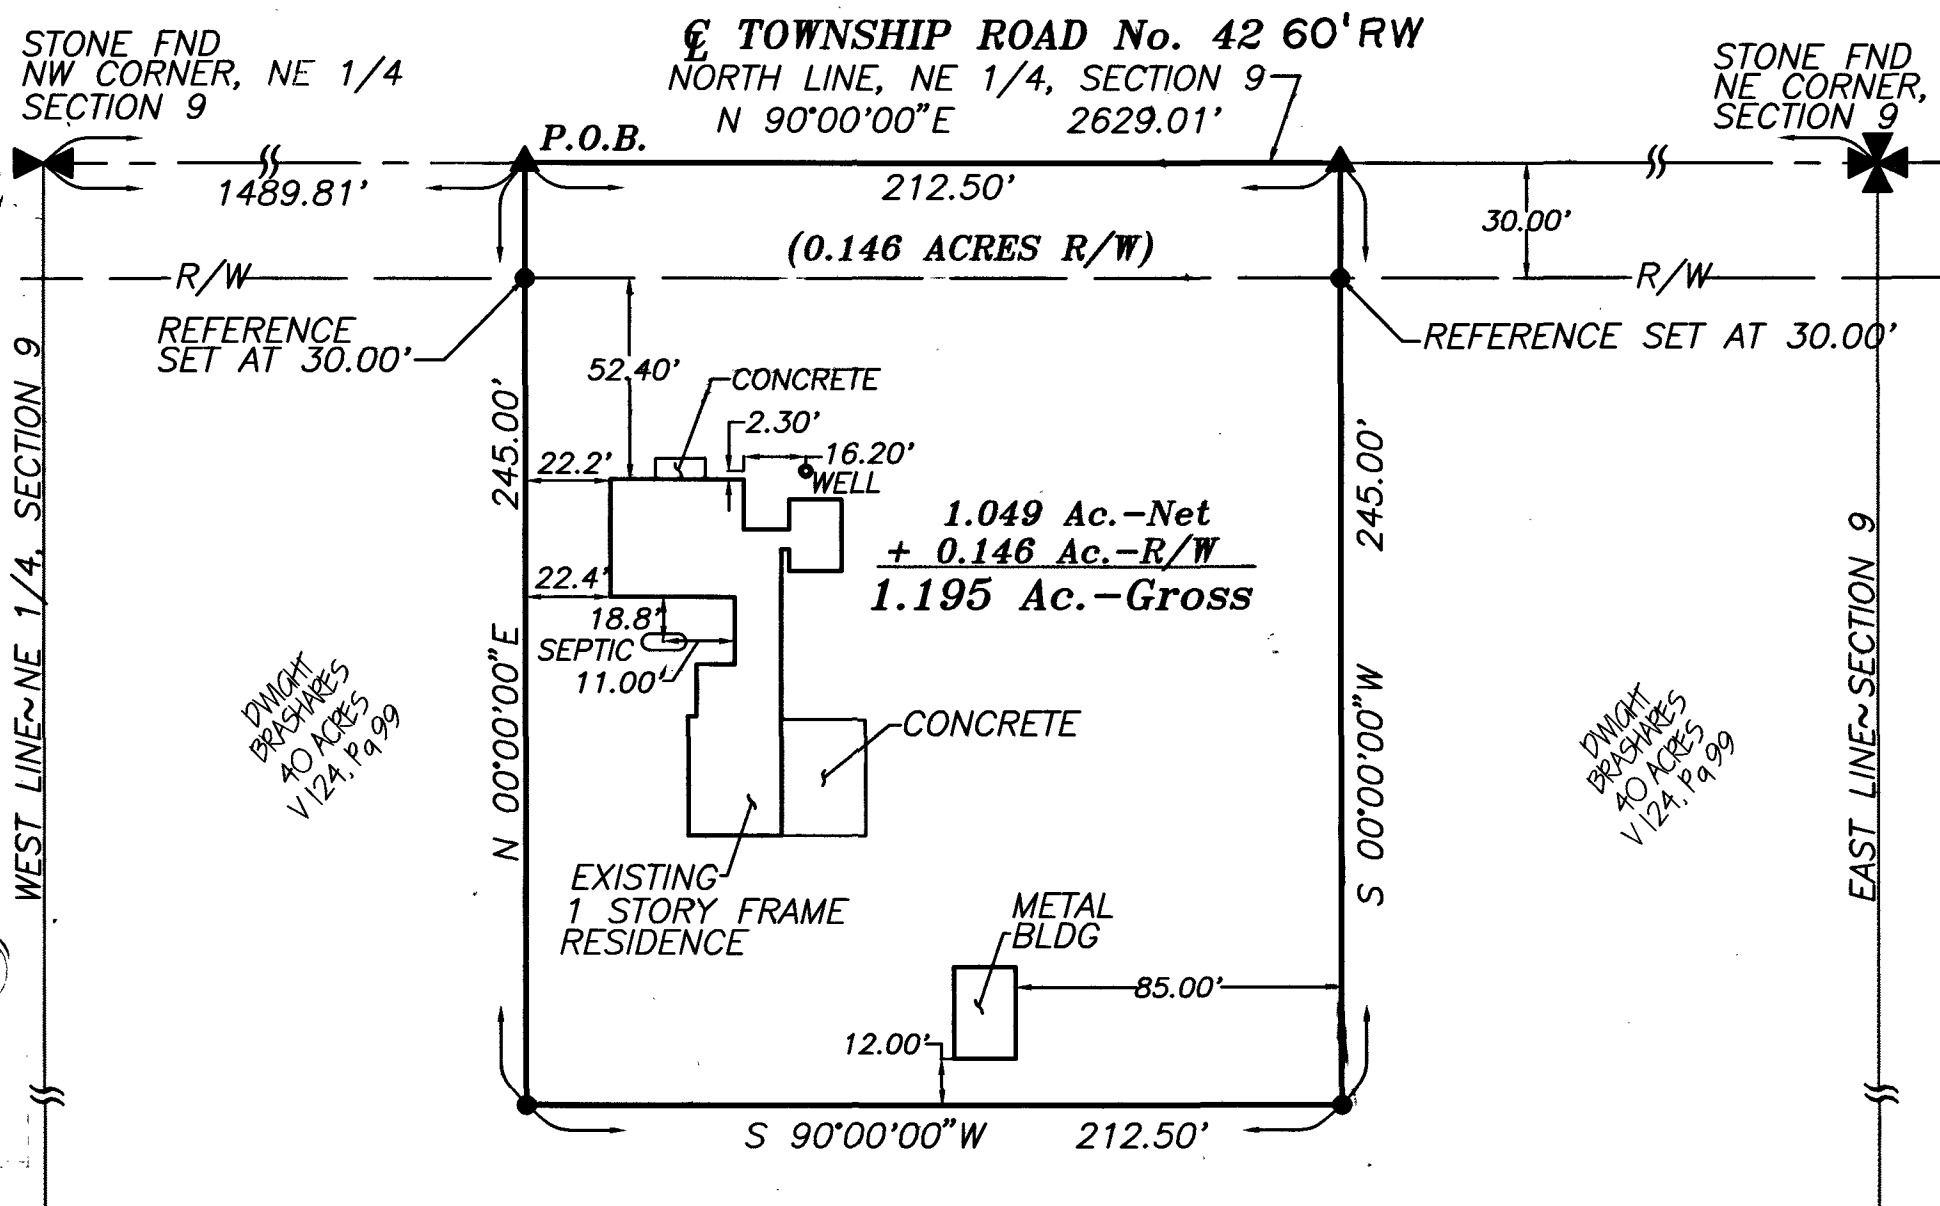

REFERENCE SURVEYS:

A 1.004 ACRE PREVIOUS SURVEY IN THE NE 1/4
OF SECTION 9, AS FILED WITH WYANDOT COUNTY
TAX MAP DEPARTMENT.

LEGEND

- ✱ SECTION CORNERS, AS MARKED
- ▲ PK NAIL SET
- 1/2" X 30" REBAR SET, MARKED W/
ORANGE PLASTIC CAP "VHHA 6563"
- P.O.B. POINT OF BEGINNING
- R/W RIGHT-OF-WAY

EDWARD A. VAN HORN, P.S.



VAN HORN, HOOVER
& ASSOCIATES, INC.
SURVEYING & ENGINEERING
P.O. BOX 612
FINDLAY, OHIO 45839
(419) 423-5630

S:/SDSK/PROJ/99-170/99-170

SCALE	1"=50'	DR'N	SPG	CKD	JP
DATE	3/9/99	DISK	CD-99	PLOT SCALE	1=1

DWIGHT BRASHARES

BEING PART OF THE NE1/4 OF THE NE 1/4
SECTION 9, RICHLAND TWP., WYANDOT CO., OHIO
T2S. R12E