
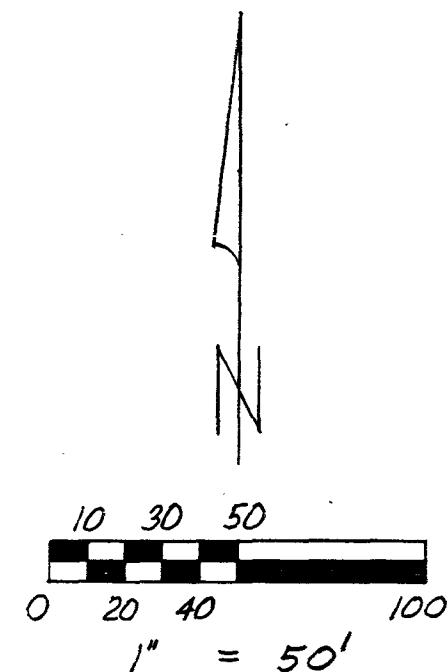


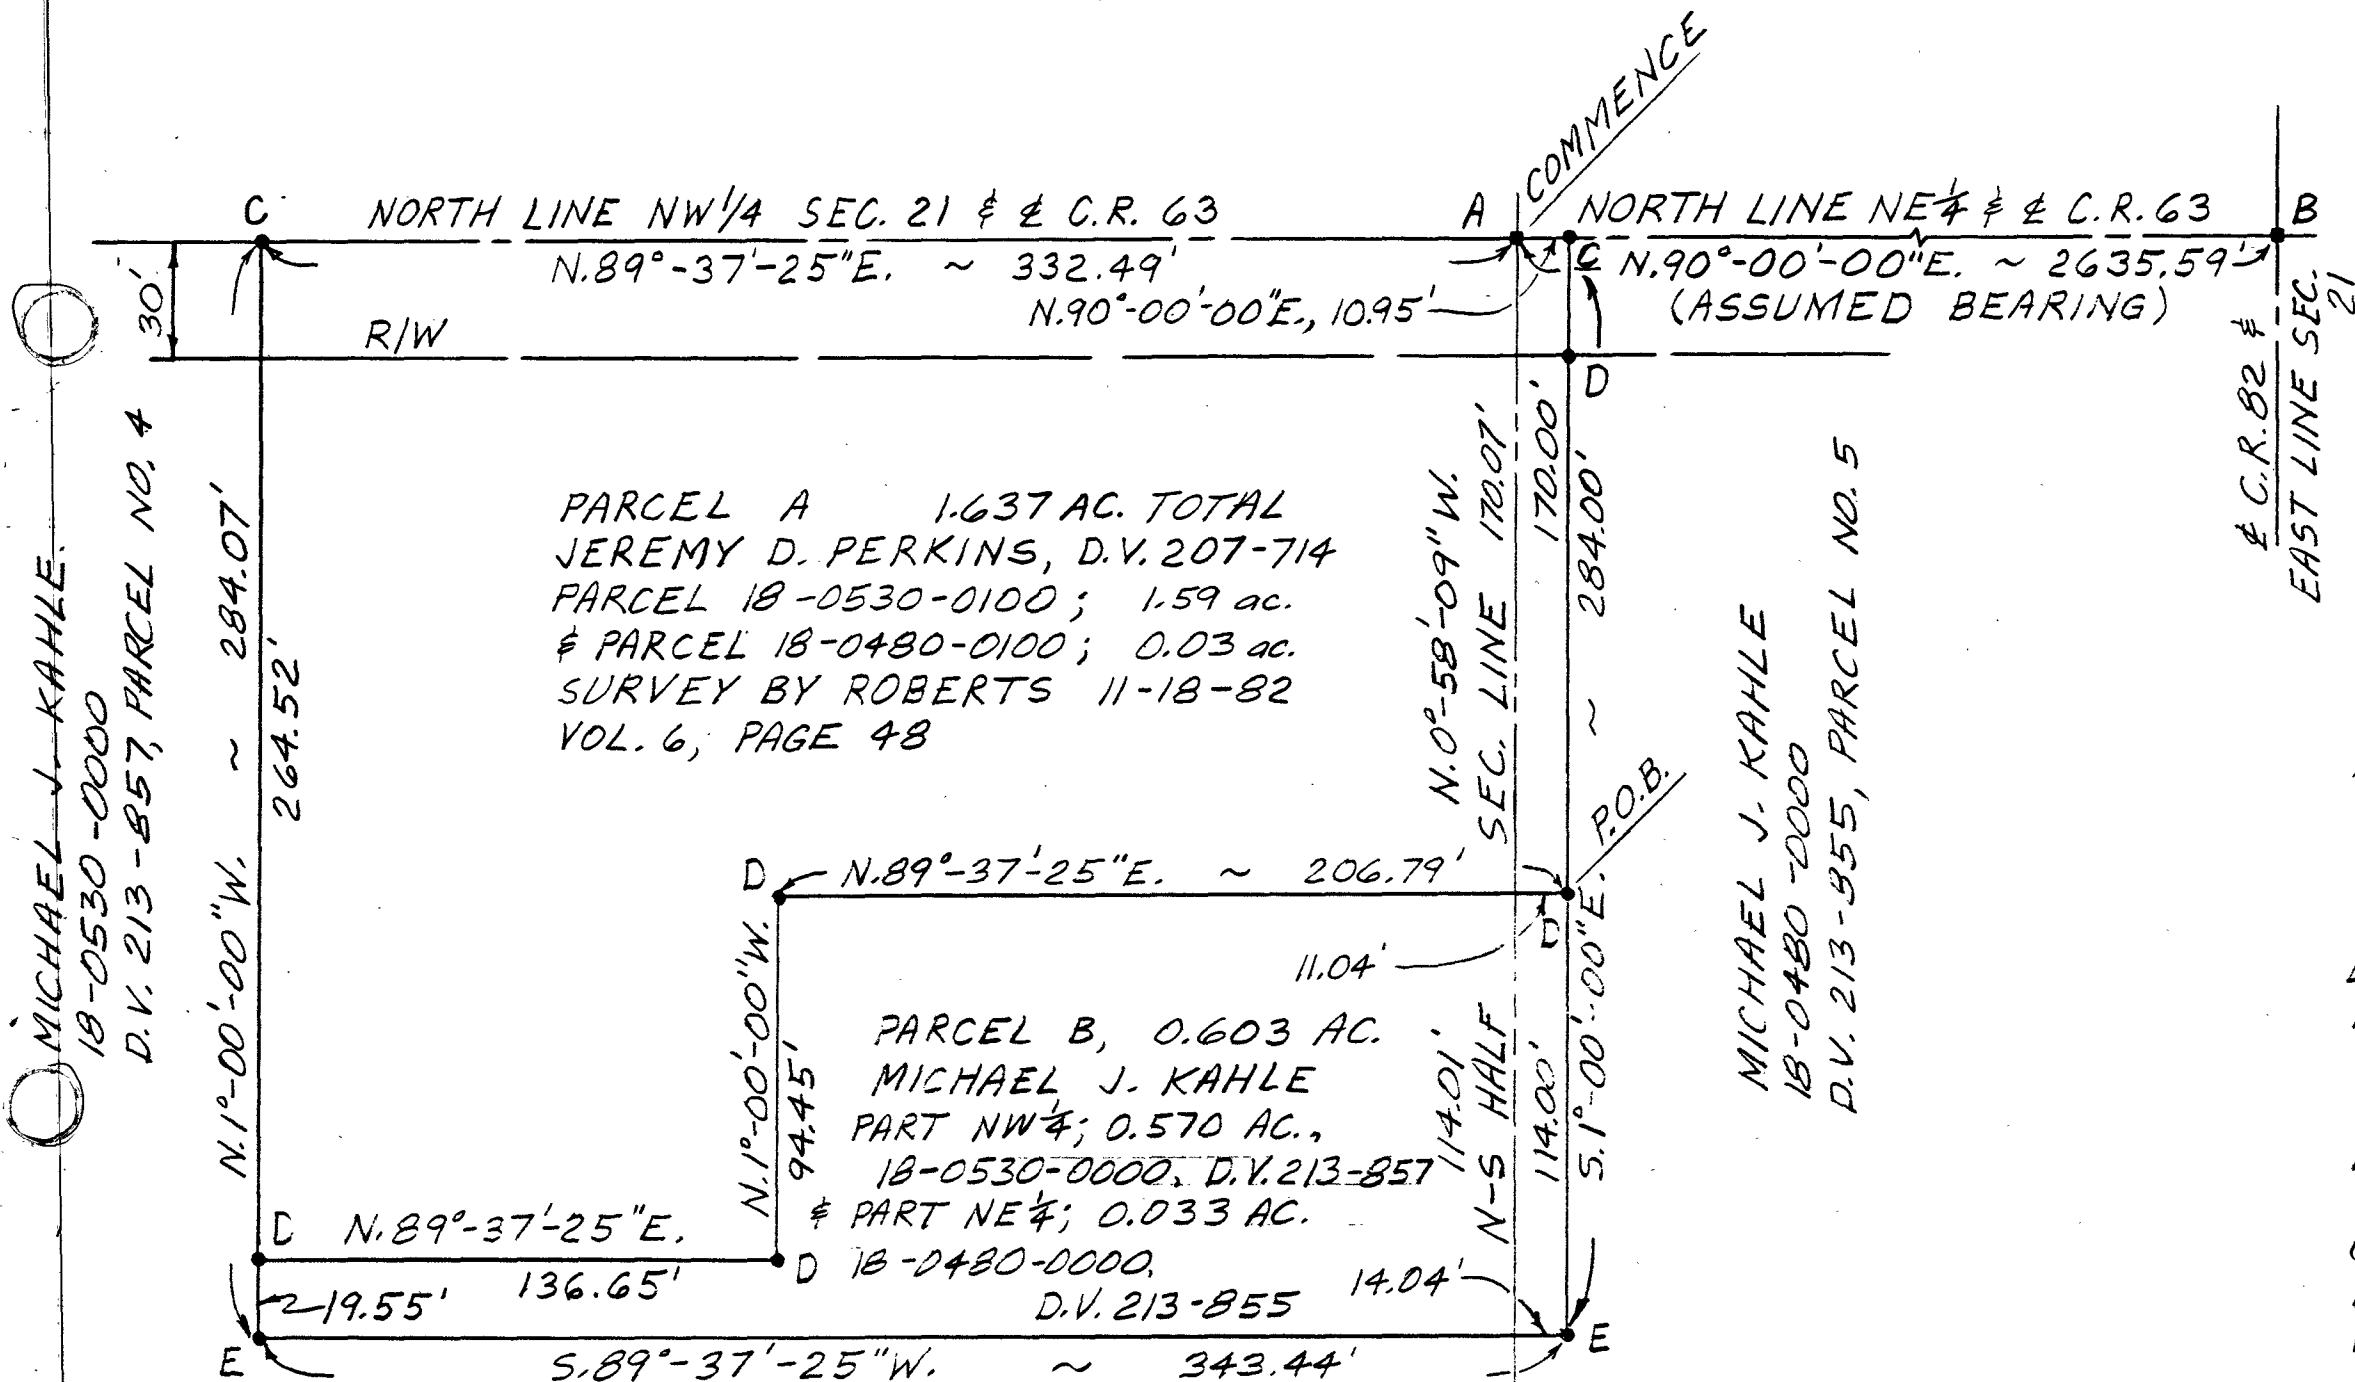

A BEARING OF N.90°-00'-00"E. WAS ASSUMED FOR THE NORTH LINE OF THE NE $\frac{1}{4}$ OF SECTION 21.

LEGEND



- A = EXISTING STONE IN MON. BOX AT THE NW CORNER OF THE NE $\frac{1}{4}$ OF SEC. 21
- B = EXISTING STONE IN MON. BOX AT THE NE CORNER OF SEC. 21
- C = EXISTING RR SPIKE
- D = EXISTING #5 REBAR
- E = SET #5 REBAR & I.D. CAP

MICHAEL J. KAHLE

Survey Number: 99120
 Volume: B Page: 85
 Date Filed: 10-12-99
 Parcel Number: 18-0530-0000

MICHAEL J. KAHLE
 PART NW $\frac{1}{4}$ & NE $\frac{1}{4}$ SEC. 21
 T3S, R12E, JACKSON TWP.
 WYANDOT COUNTY, OHIO

All Regional Planning Requirements
 have been approved for this survey
 Application # NA

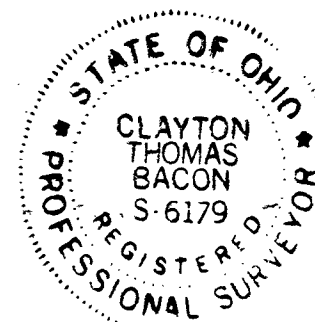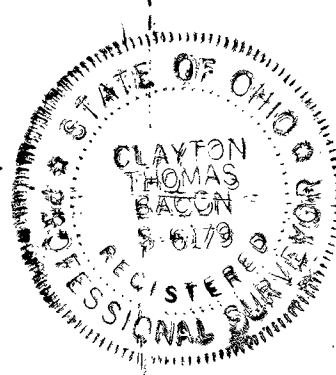

THIS PLAT & ACCOMPANYING
 LEGAL DESCRIPTION WERE
 BASED ON AN ACTUAL FIELD
 SURVEY ON 9-7-99.
 #199-99

BACON & ASSOCIATES
 4600 KITAMAT TRAIL
 LIMA, OHIO 45805
 419-999-3756 FAX 419-999-2523

Clayton T. Bacon
 CLAYTON T. BACON, P.S. #6179
 9-8-99