


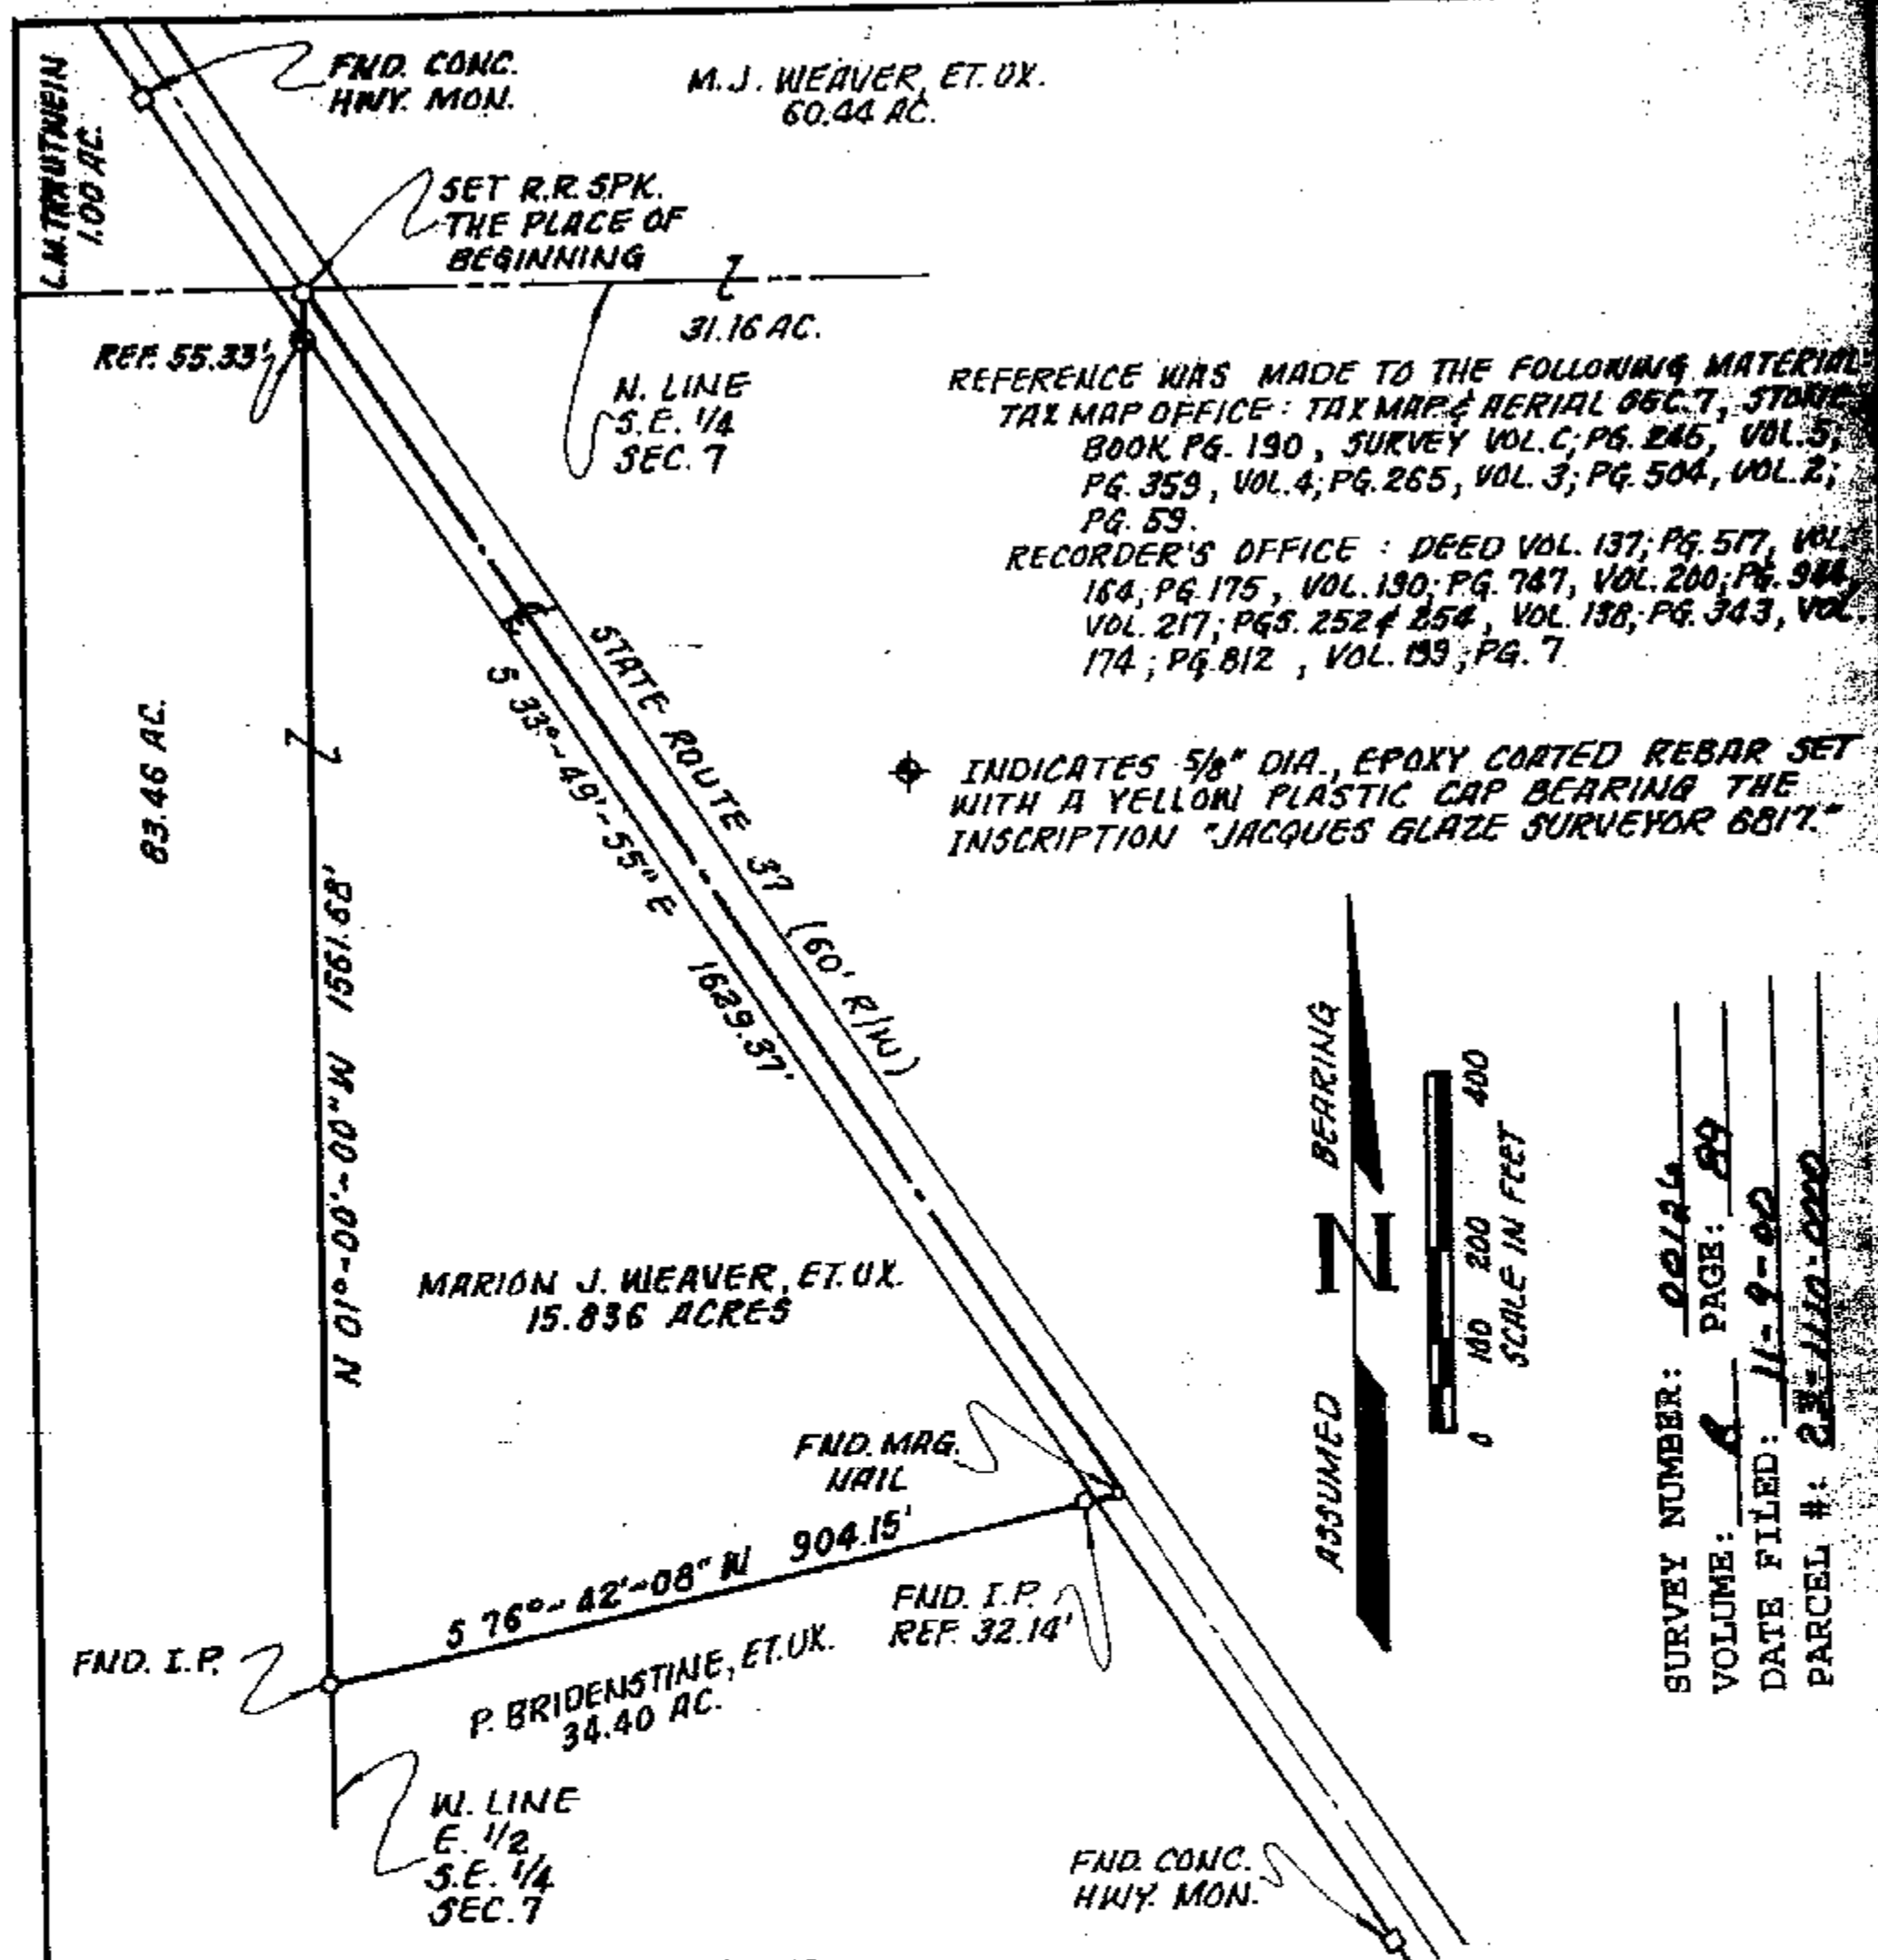

I, THE UNDERSIGNED, HEREBY STATE
THAT THE FOREGOING PLAT WAS PREPARED
FROM AN ACTUAL FIELD SURVEY AND
TO THE BEST OF MY KNOWLEDGE IS
TRUE AND CORRECT.

Jacques M. Glaze
JACQUES M. GLAZE
REGISTERED SURVEYOR #6817
290 1/2 SOUTH HIGH STREET
MARION, OHIO 43302
(740) 387-9645

THIS SURVEY WAS PREPARED FOR AND AT
THE REQUEST OF MARION J. & ROSE ANN
WEAVER.

ALL REGIONAL PLANNING
REQUIREMENTS HAVE BEEN
APPROVED FOR THIS SURVEY
APPLICATION # NA



PLAT OF SURVEY

PT. S.E. 1/4 SECTION 7, T-4-S, R-13-E
TOWNSHIP OF MARSEILLES
COUNTY OF WYANDOT
STATE OF OHIO

DATE: OCT. 22ND, 2000

SCALE: 1" = 200'

DRAWN: J.M. GLAZE