


PLAT OF SURVEY
BEING PART OF THE N.E. 1/4 OF SECTION 22,
T-3-S, R-15-E, ANTRIM TOWNSHIP, WYANDOT
COUNTY, STATE OF OHIO

I/S/F INC.
D.B. 198 PG. 563

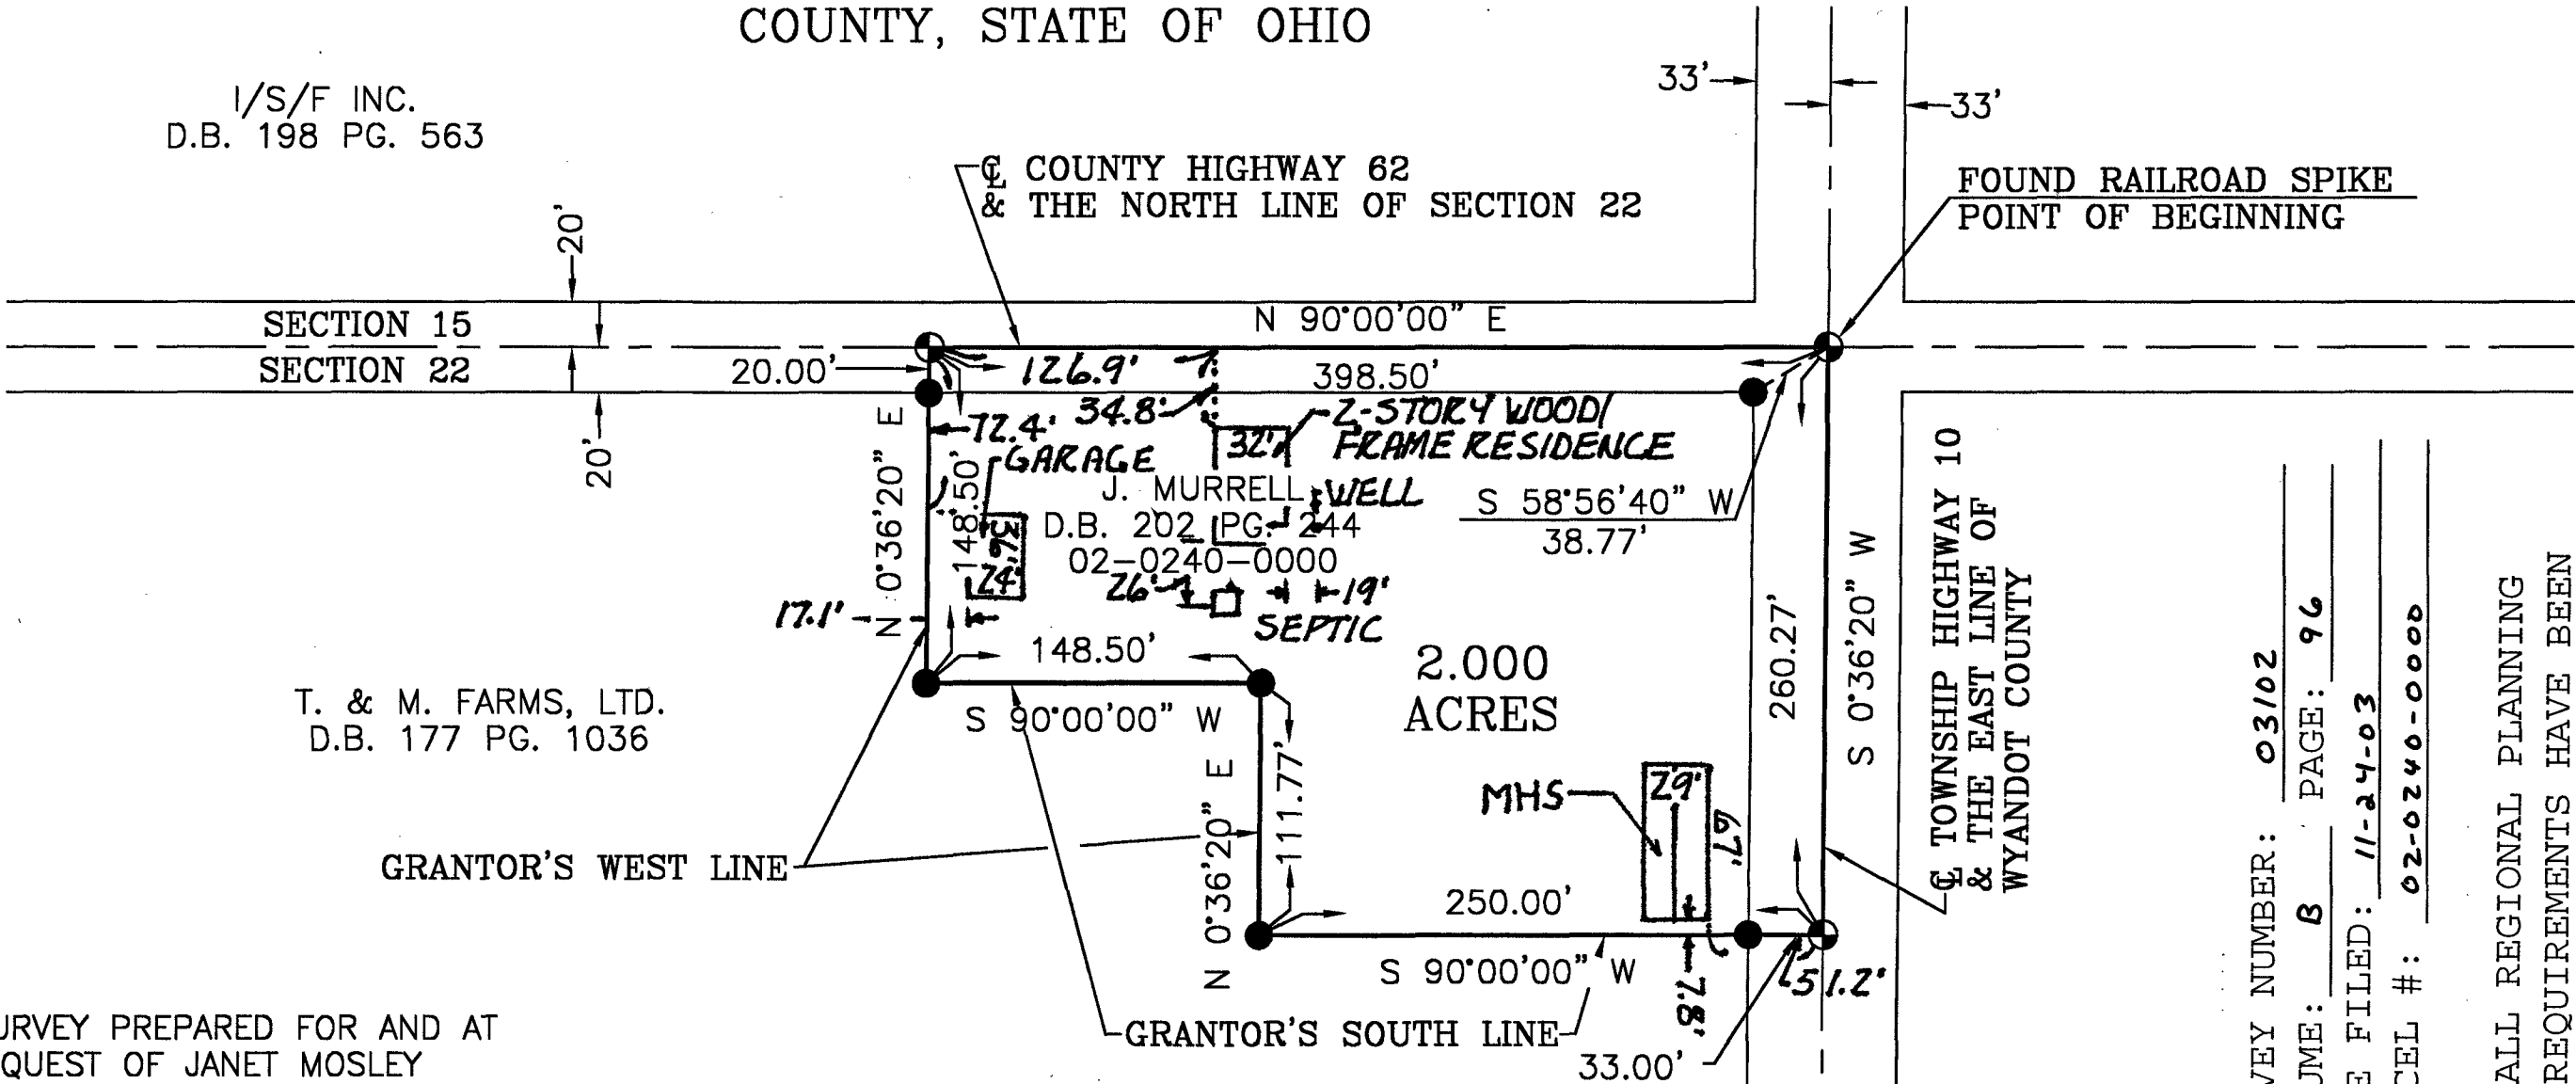

T. & M. FARMS, LTD.
D.B. 177 PG. 1036

GRANTOR'S WEST LINE


2.000
ACRES

GRANTOR'S SOUTH LINE

FOUND RAILROAD SPIKE
POINT OF BEGINNING

⊥ TOWNSHIP HIGHWAY 10
& THE EAST LINE OF
WYANDOT COUNTY

THIS SURVEY PREPARED FOR AND AT
THE REQUEST OF JANET MOSLEY

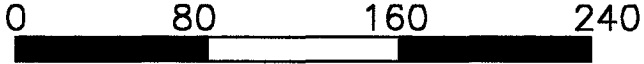

N SCALE 1"=80'
DATE AUGUST 26, 2003

LEGEND


- - 5/8 DIA. IRON PIN SET (U.N.)
- - IRON PIPE
- ⊙ - R.R. SPIKE SET (U.N.)
- - STONE

BY SB

CHK. /✓

THIS DRAWING REPRESENTS AN
ACTUAL SURVEY OF THE PROPERTY
WITH MONUMENTS MARKING THE
BOUNDARIES AS SHOWN

Thomas L. Boblenz 11/4/03
THOMAS L. BOBLENZ - P.S. #5719
T.L. BOBLENZ & ASSOCIATES, INC.
MARION, OHIO
REGISTERED SURVEYORS
& ENGINEERS

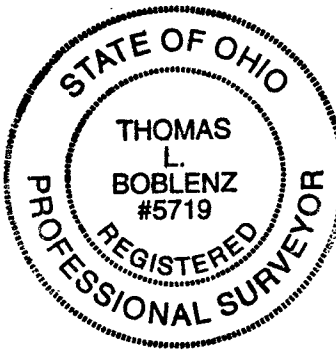

JOB NO. 12312

SURVEY NUMBER: 03102
VOLUME: B PAGE: 96
DATE FILED: 11-24-03
PARCEL #: 02-0240-0000

ALL REGIONAL PLANNING
REQUIREMENTS HAVE BEEN
APPROVED FOR THIS SURVEY
APPLICATION # (N/A) EXISTING PARCEL

FOR BASIS OF BEARING, SEE
DEED BOOK 17 PG. 468, WYANDOT
COUNTY RECORDER'S OFFICE.

ALL 5/8" DIA. IRON PINS SET HAVE PLASTIC
IDENTITY CAP WITH THE FOLLOWING CAPTION
"TLB & ASSOC."