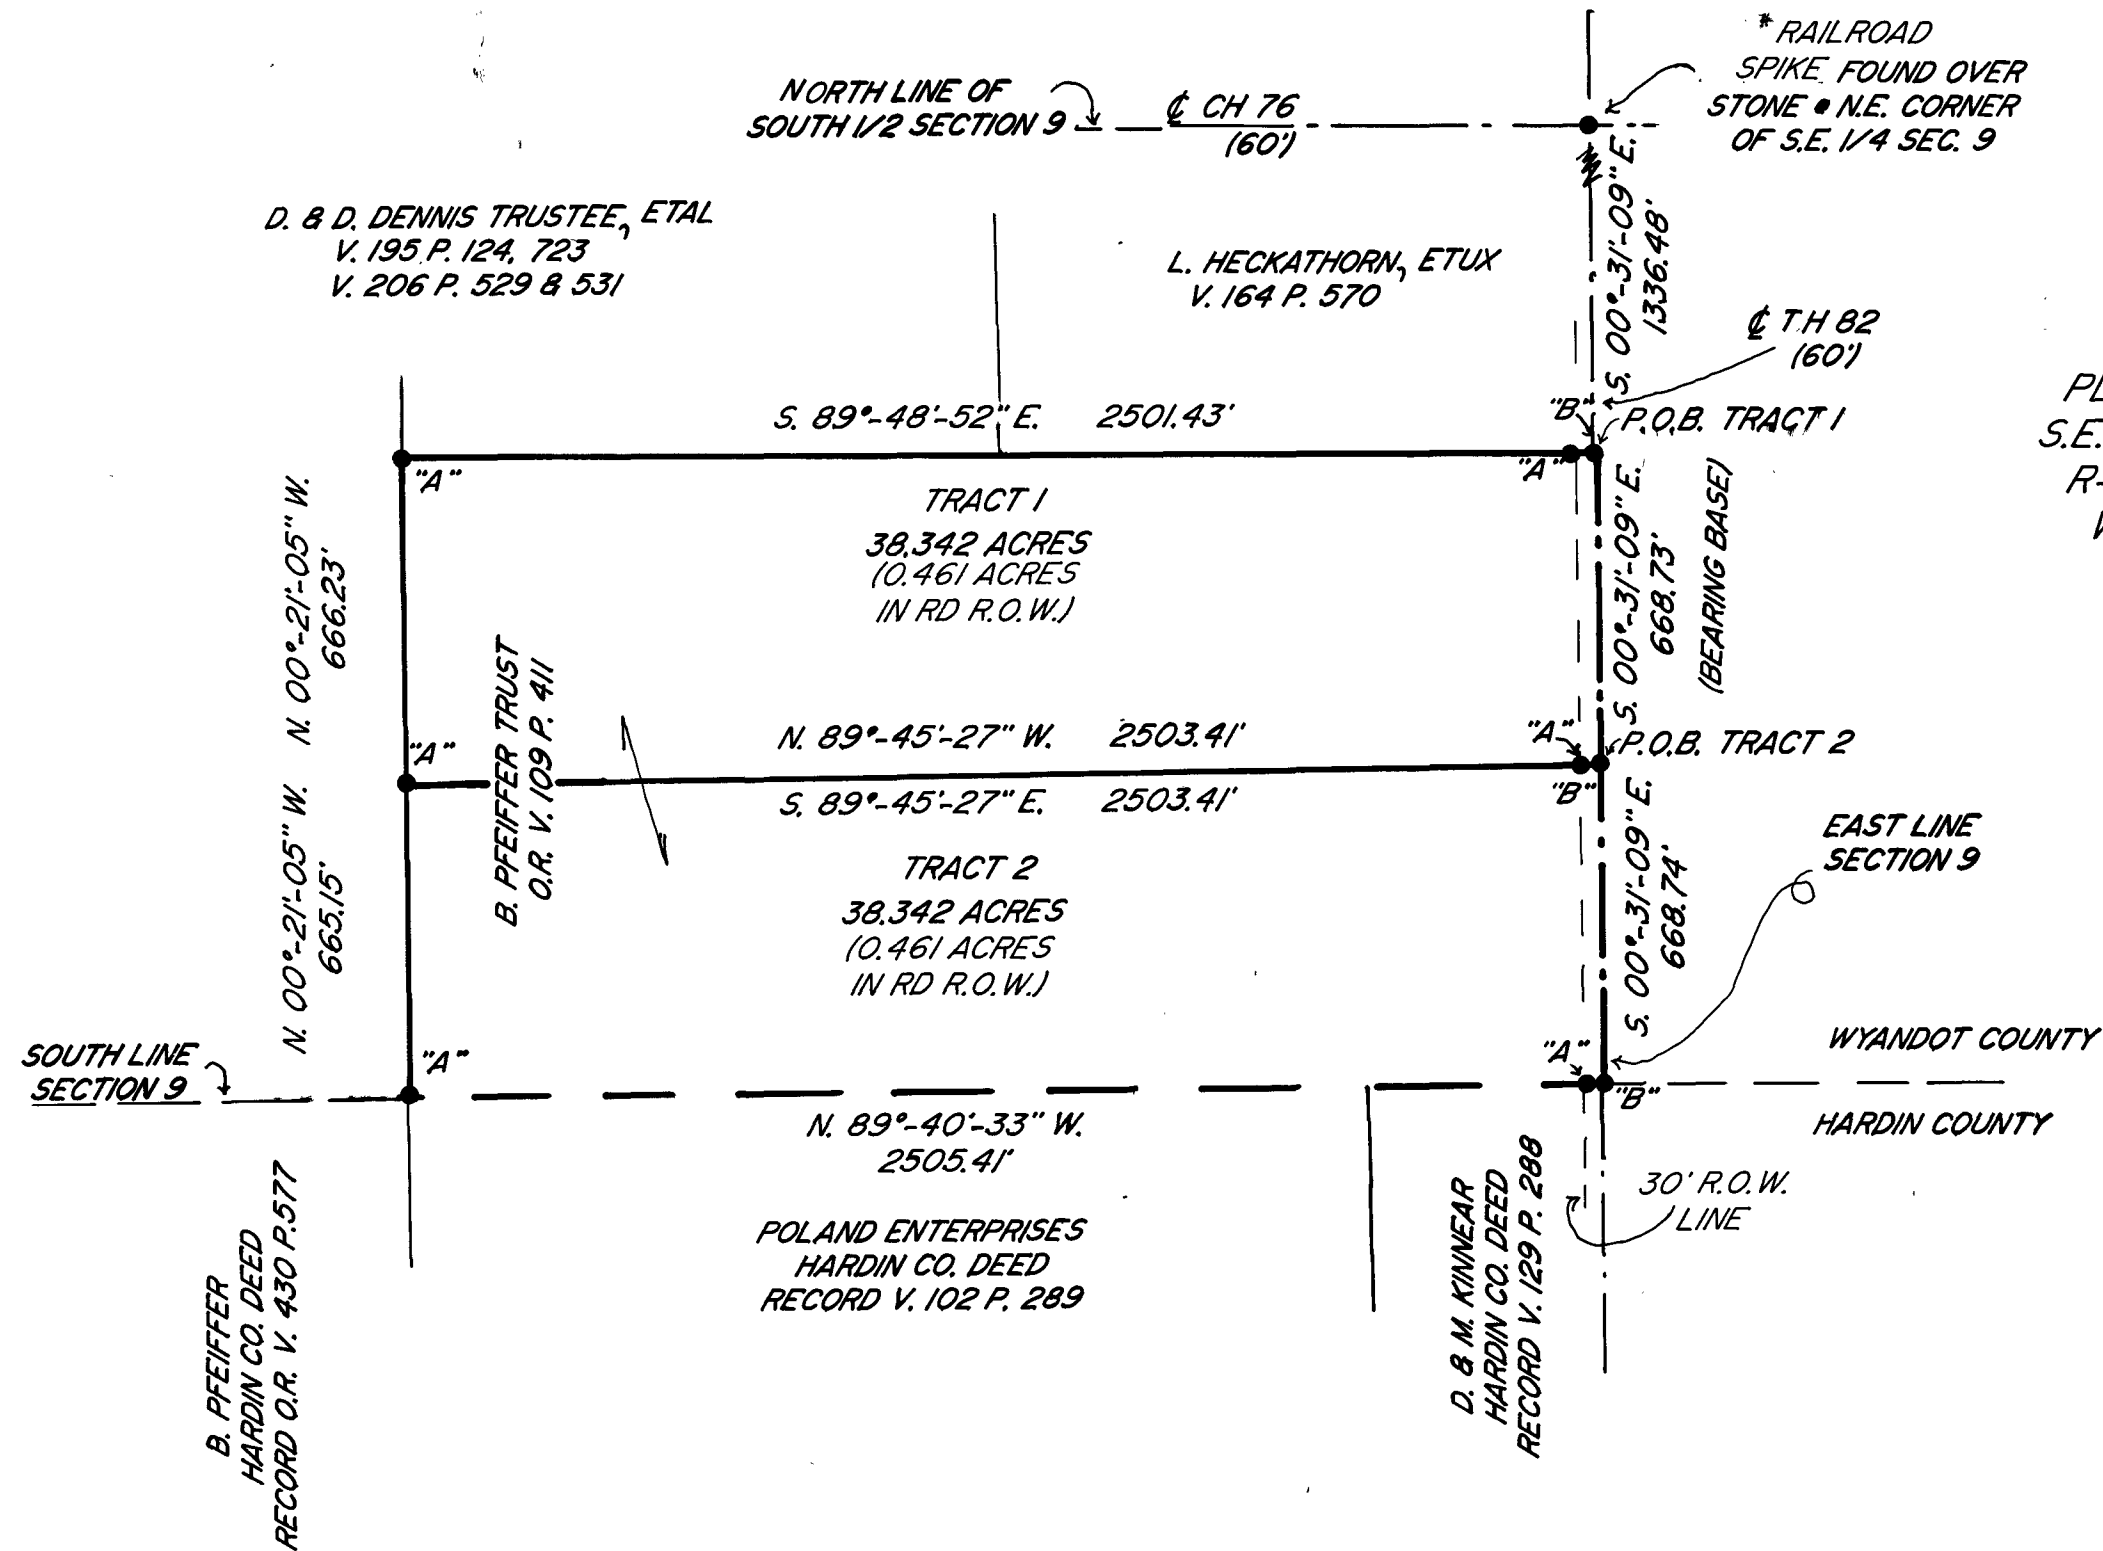


T. C. HUBBELL SURVEYING, INC.

3755 TWP. RD. 25
ADA, OHIO 45810
419-634-9516

ALL REGIONAL PLANNING
REQUIREMENTS HAVE BEEN
APPROVED FOR THIS SURVEY
APPLICATION # (N/A)


PLAT OF A SURVEY IN THE
S.E. 1/4 OF SECTION 9, T-4-S,
R-12-E JACKSON TOWNSHIP
WYANDOT COUNTY, OHIO

THIS PLAT PREPARED FROM AN ACTUAL
FIELD SURVEY MADE ON 11/05/03 BY
OR UNDER THE SUPERVISION OF
THOMAS C. HUBBELL
REGISTERED SURVEYOR # 5044

SURVEY MADE
11-05-03
FOR B. WEBB

"A" = 1/2" IRON PIN SET
"B" = P.K. NAIL SET

400 0 400
SCALE 1" = 400'

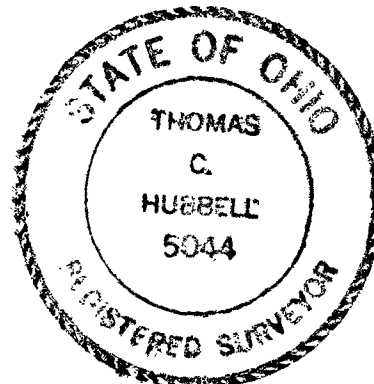

* REFERENCES: WYANDOT COUNTY
CORNER STONE RECORDS

SURVEY NUMBER: 03106
VOLUME: B PAGE: 97
DATE FILED: 12-12-03
PARCEL #: 09-0095-0000

Thomas C. Hubbell
THOMAS C. HUBBELL
REG. SURVEYOR # 5044