


ALL REGIONAL PLANNING SURVEY NUMBER: 03110
REQUIREMENTS HAVE BEEN VOLUME: B PAGE: 98
APPROVED FOR THIS SURVEY DATE FILED: 12-31-03
APPLICATION # (N/A existing) PARCEL #: 06-4508.65
City of Upper

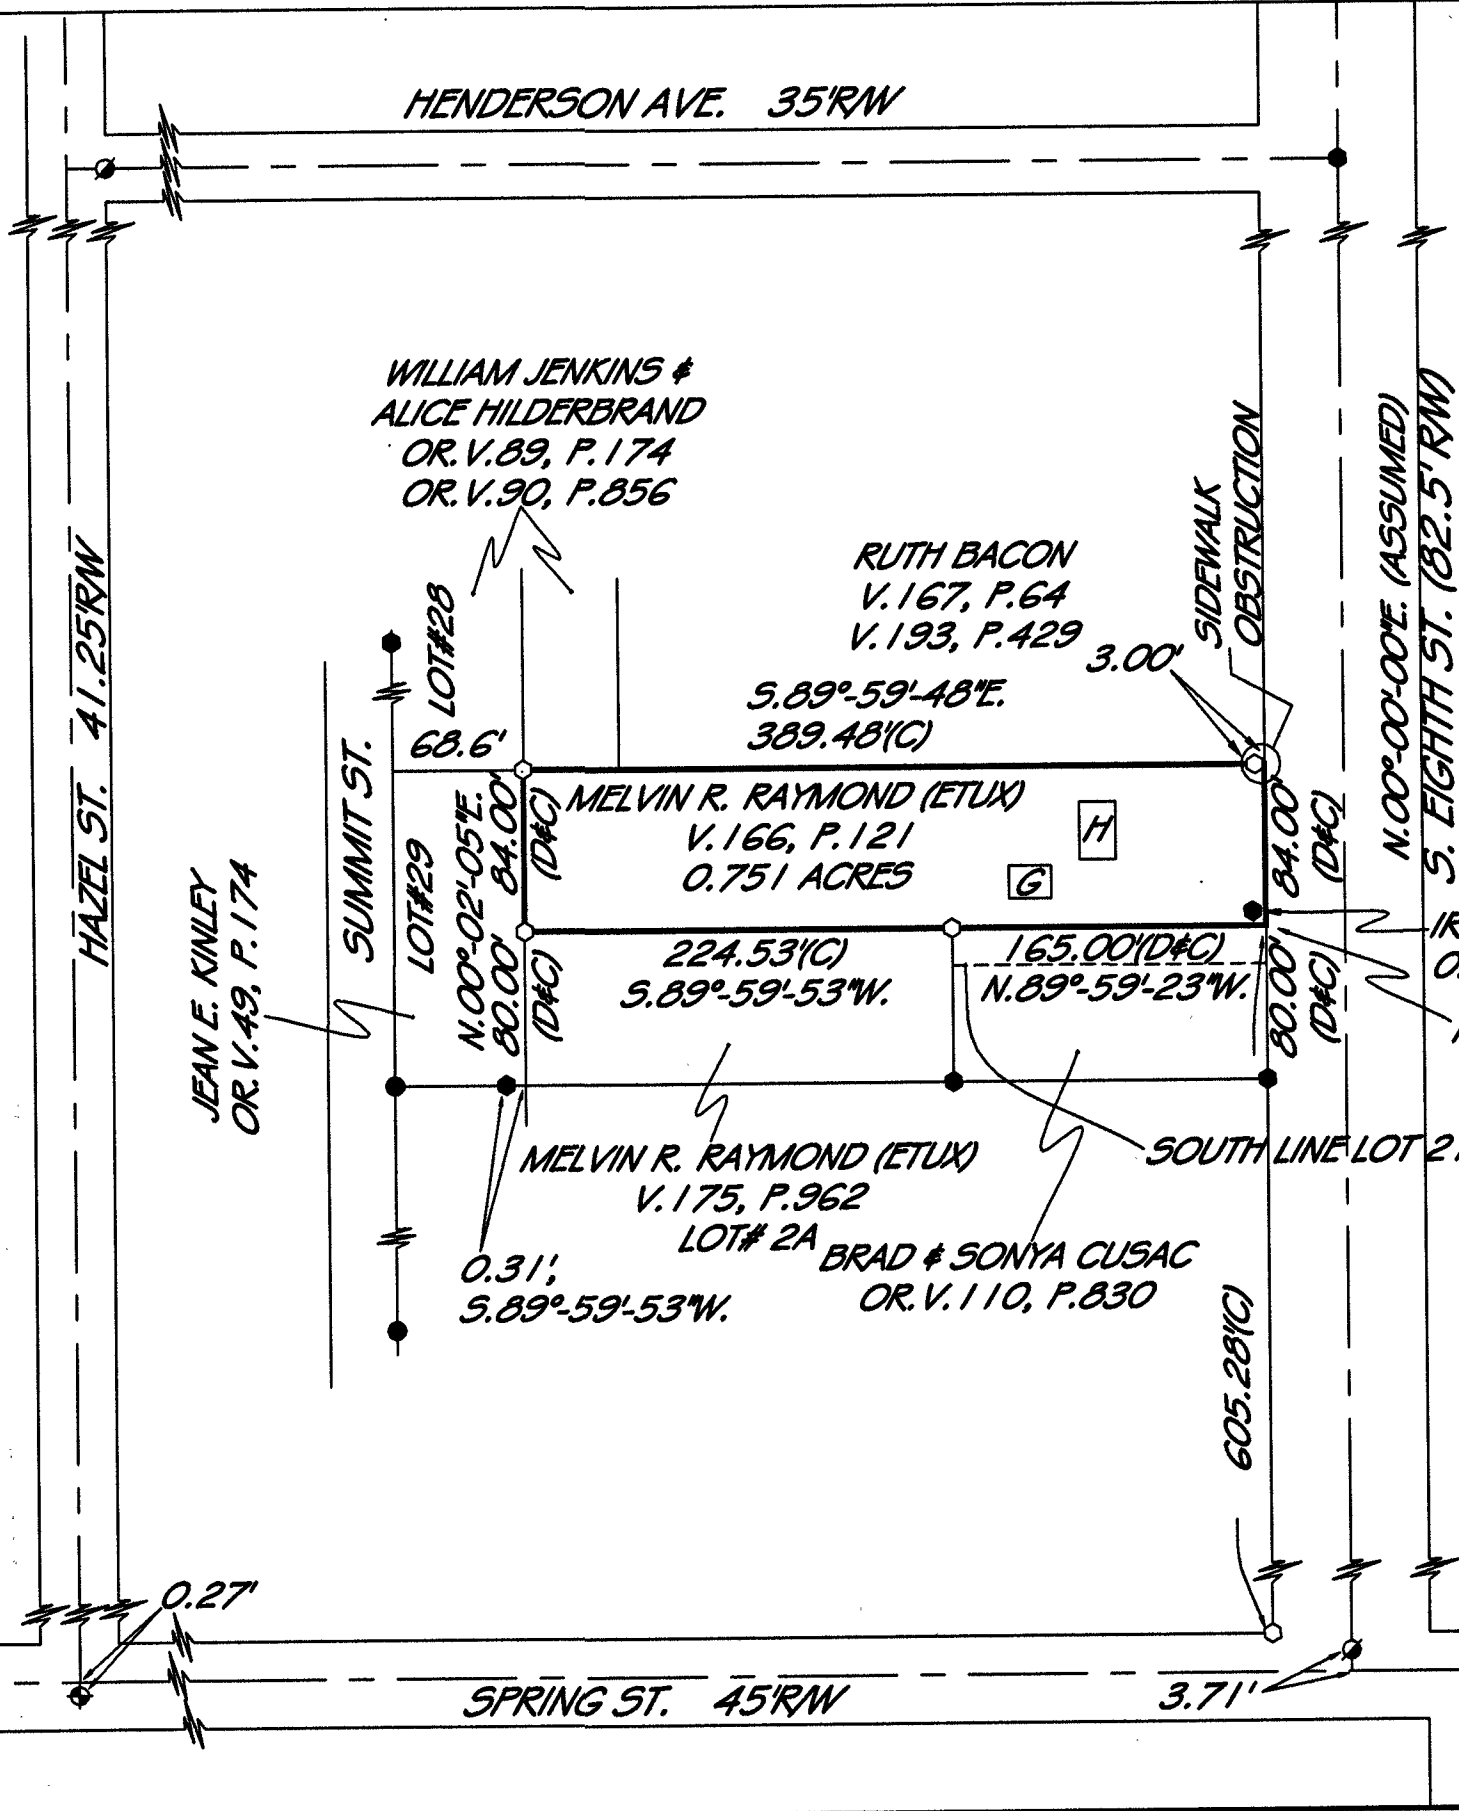

LEGEND

- ⊗ = MAG-NAIL SET
- ⊙ = NAIL FOUND
- = 5/8" IRON PIN SET
- = IRON PIN FOUND
- = IRON PIPE FOUND
- ⬢ = RAILROAD SPIKE FOUND
- ▲ = STONE FOUND
- ⊠ = MONUMENT BOX FOUND
- (D) = DEED
- (P) = PLAT
- (C) = CALCULATED
- (M) = MEASURED




PRIOR DEED REFERENCES:

VOL. 166, PG. 121

PRIOR SURVEY REFERENCES:

- VOL. 8, PG. 213 -PLAT SLIDE 183
- VOL. 5, PG. 81 -PLAT SLIDE 400
- VOL. 7, PG. 147 -PLAT SLIDE 498
- VOL. C, PG. 646
- VOL. 9, PG. 192

THIS PLAT IS OF AN ACTUAL
SURVEY PERFORMED BY PERRY
SURVEYING 11-13-03. A TITLE
SEARCH WAS NOT PERFORMED
ON THIS PARCEL TO DO THE
FIELD WORK.

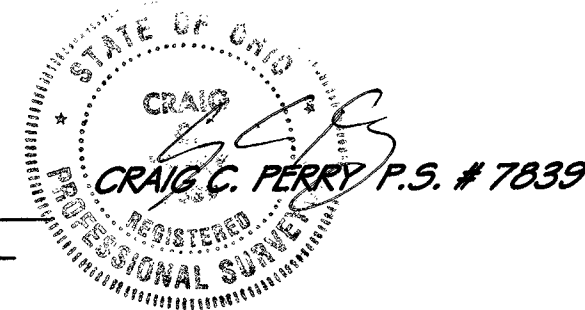

PREPARED FOR:
MELVIN RAYMOND
DATE: 11-13-2003
JOB # 23-225

DRW. BY: CCP
REVISED: 12-19-03

PLAT OF A SURVEY
OF PART OF LOT # 21 IN
THE PLAT OF LANDS
IN THE SE 1/4 OF
SECTION 31, T.25., R.14E.,
CITY OF UPPER SANDUSKY
WYANDOT COUNTY, OHIO

223 S. MAIN ST., SUITE 2C
FINDLAY, OHIO 45840
PH: 419-423-3856
FAX: 419-423-6784

