


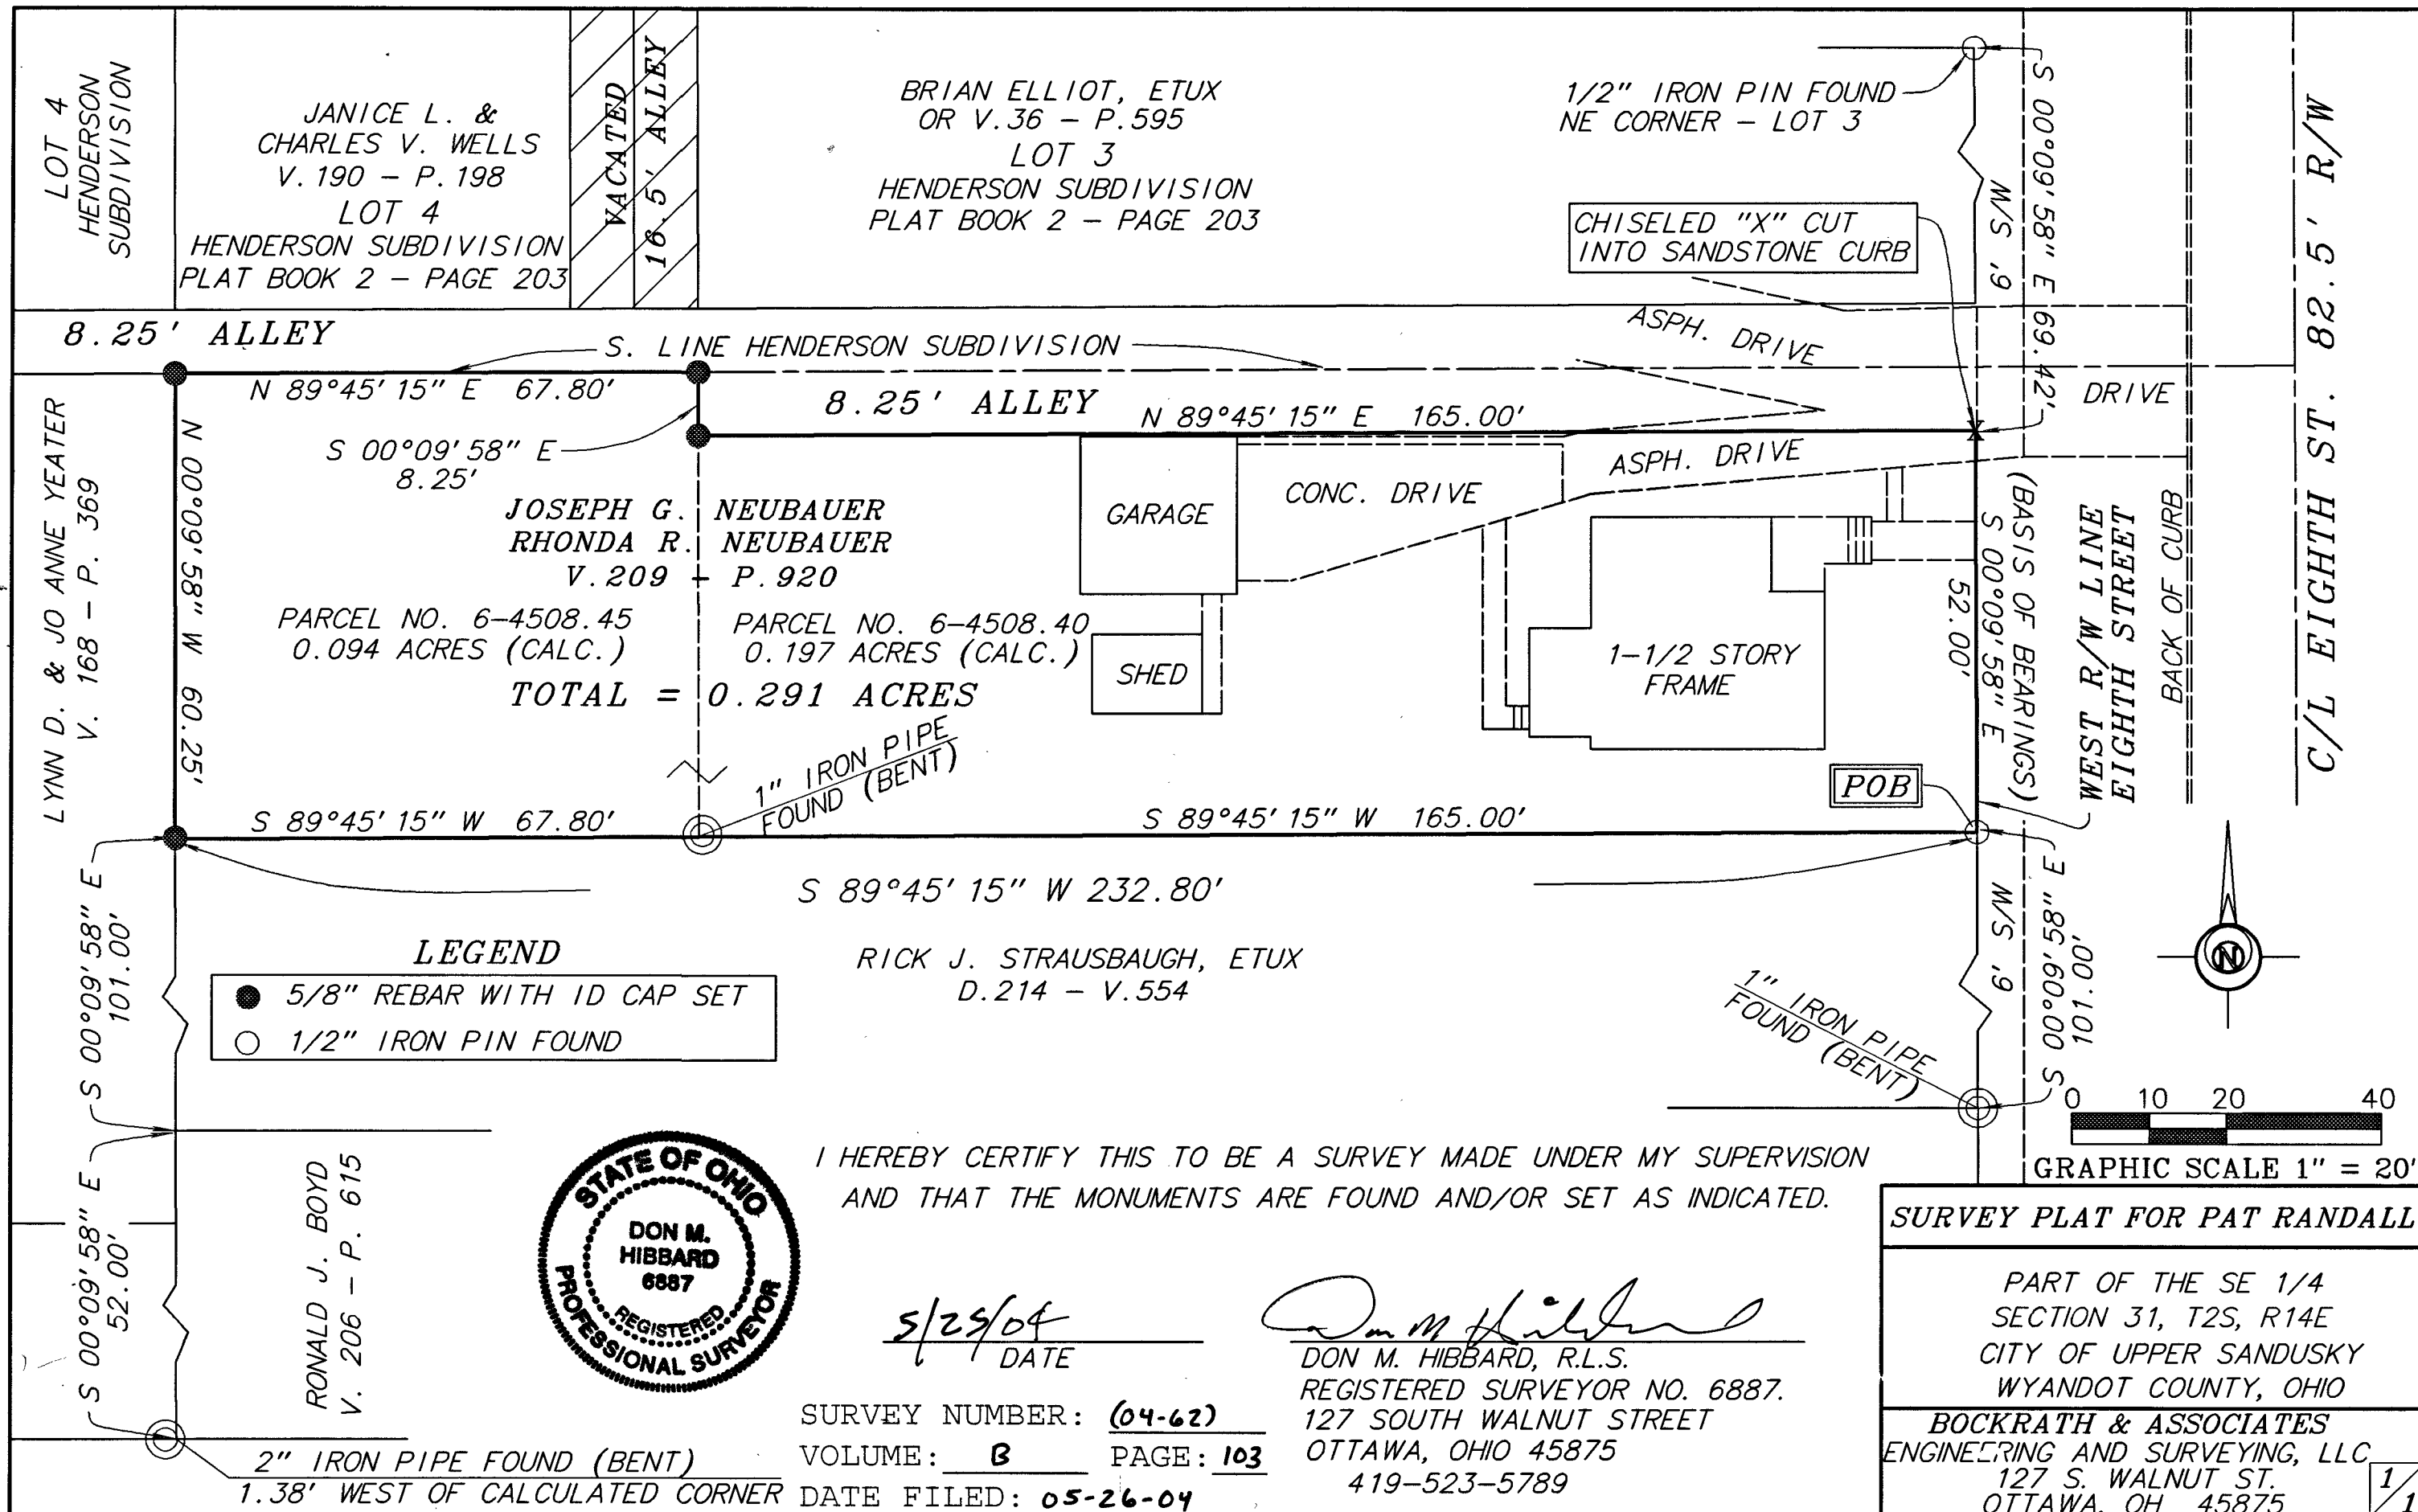

I HEREBY CERTIFY THIS TO BE A SURVEY MADE UNDER MY SUPERVISION
AND THAT THE MONUMENTS ARE FOUND AND/OR SET AS INDICATED.

5/29/04
DATE

Don M. Hibbard
DON M. HIBBARD, R.L.S.
REGISTERED SURVEYOR NO. 6887.
127 SOUTH WALNUT STREET
OTTAWA, OHIO 45875
419-523-5789

SURVEY NUMBER: (04-62)
VOLUME: B PAGE: 103
DATE FILED: 05-26-04
PARCEL #: 06-4508.40
06-4508.45

SURVEY PLAT FOR PAT RANDALL

PART OF THE SE 1/4
SECTION 31, T2S, R14E
CITY OF UPPER SANDUSKY
WYANDOT COUNTY, OHIO

BOCKRATH & ASSOCIATES
ENGINEERING AND SURVEYING, LLC
127 S. WALNUT ST.
OTTAWA, OH 45875

1/1

FILE NAME: RANDALL_UPPER_SAND_WYD_PLAT
DATE: 05/19/04