

JODY KARG

PT. NW 4 SEC. 3 T. 1 S, R 14 E.

TWP. TYMOCHTEE COUNTY : WYANDOT OHIO


- ☐ SET IRON PIN
☒ SET 1/2" Ø H
☐ 1/2" Ø PERSON



SCALE: 1 INCH = 100 FEET

REF.: VOL. 141, PG. 694

REF.: VOL. 141, PG. 697

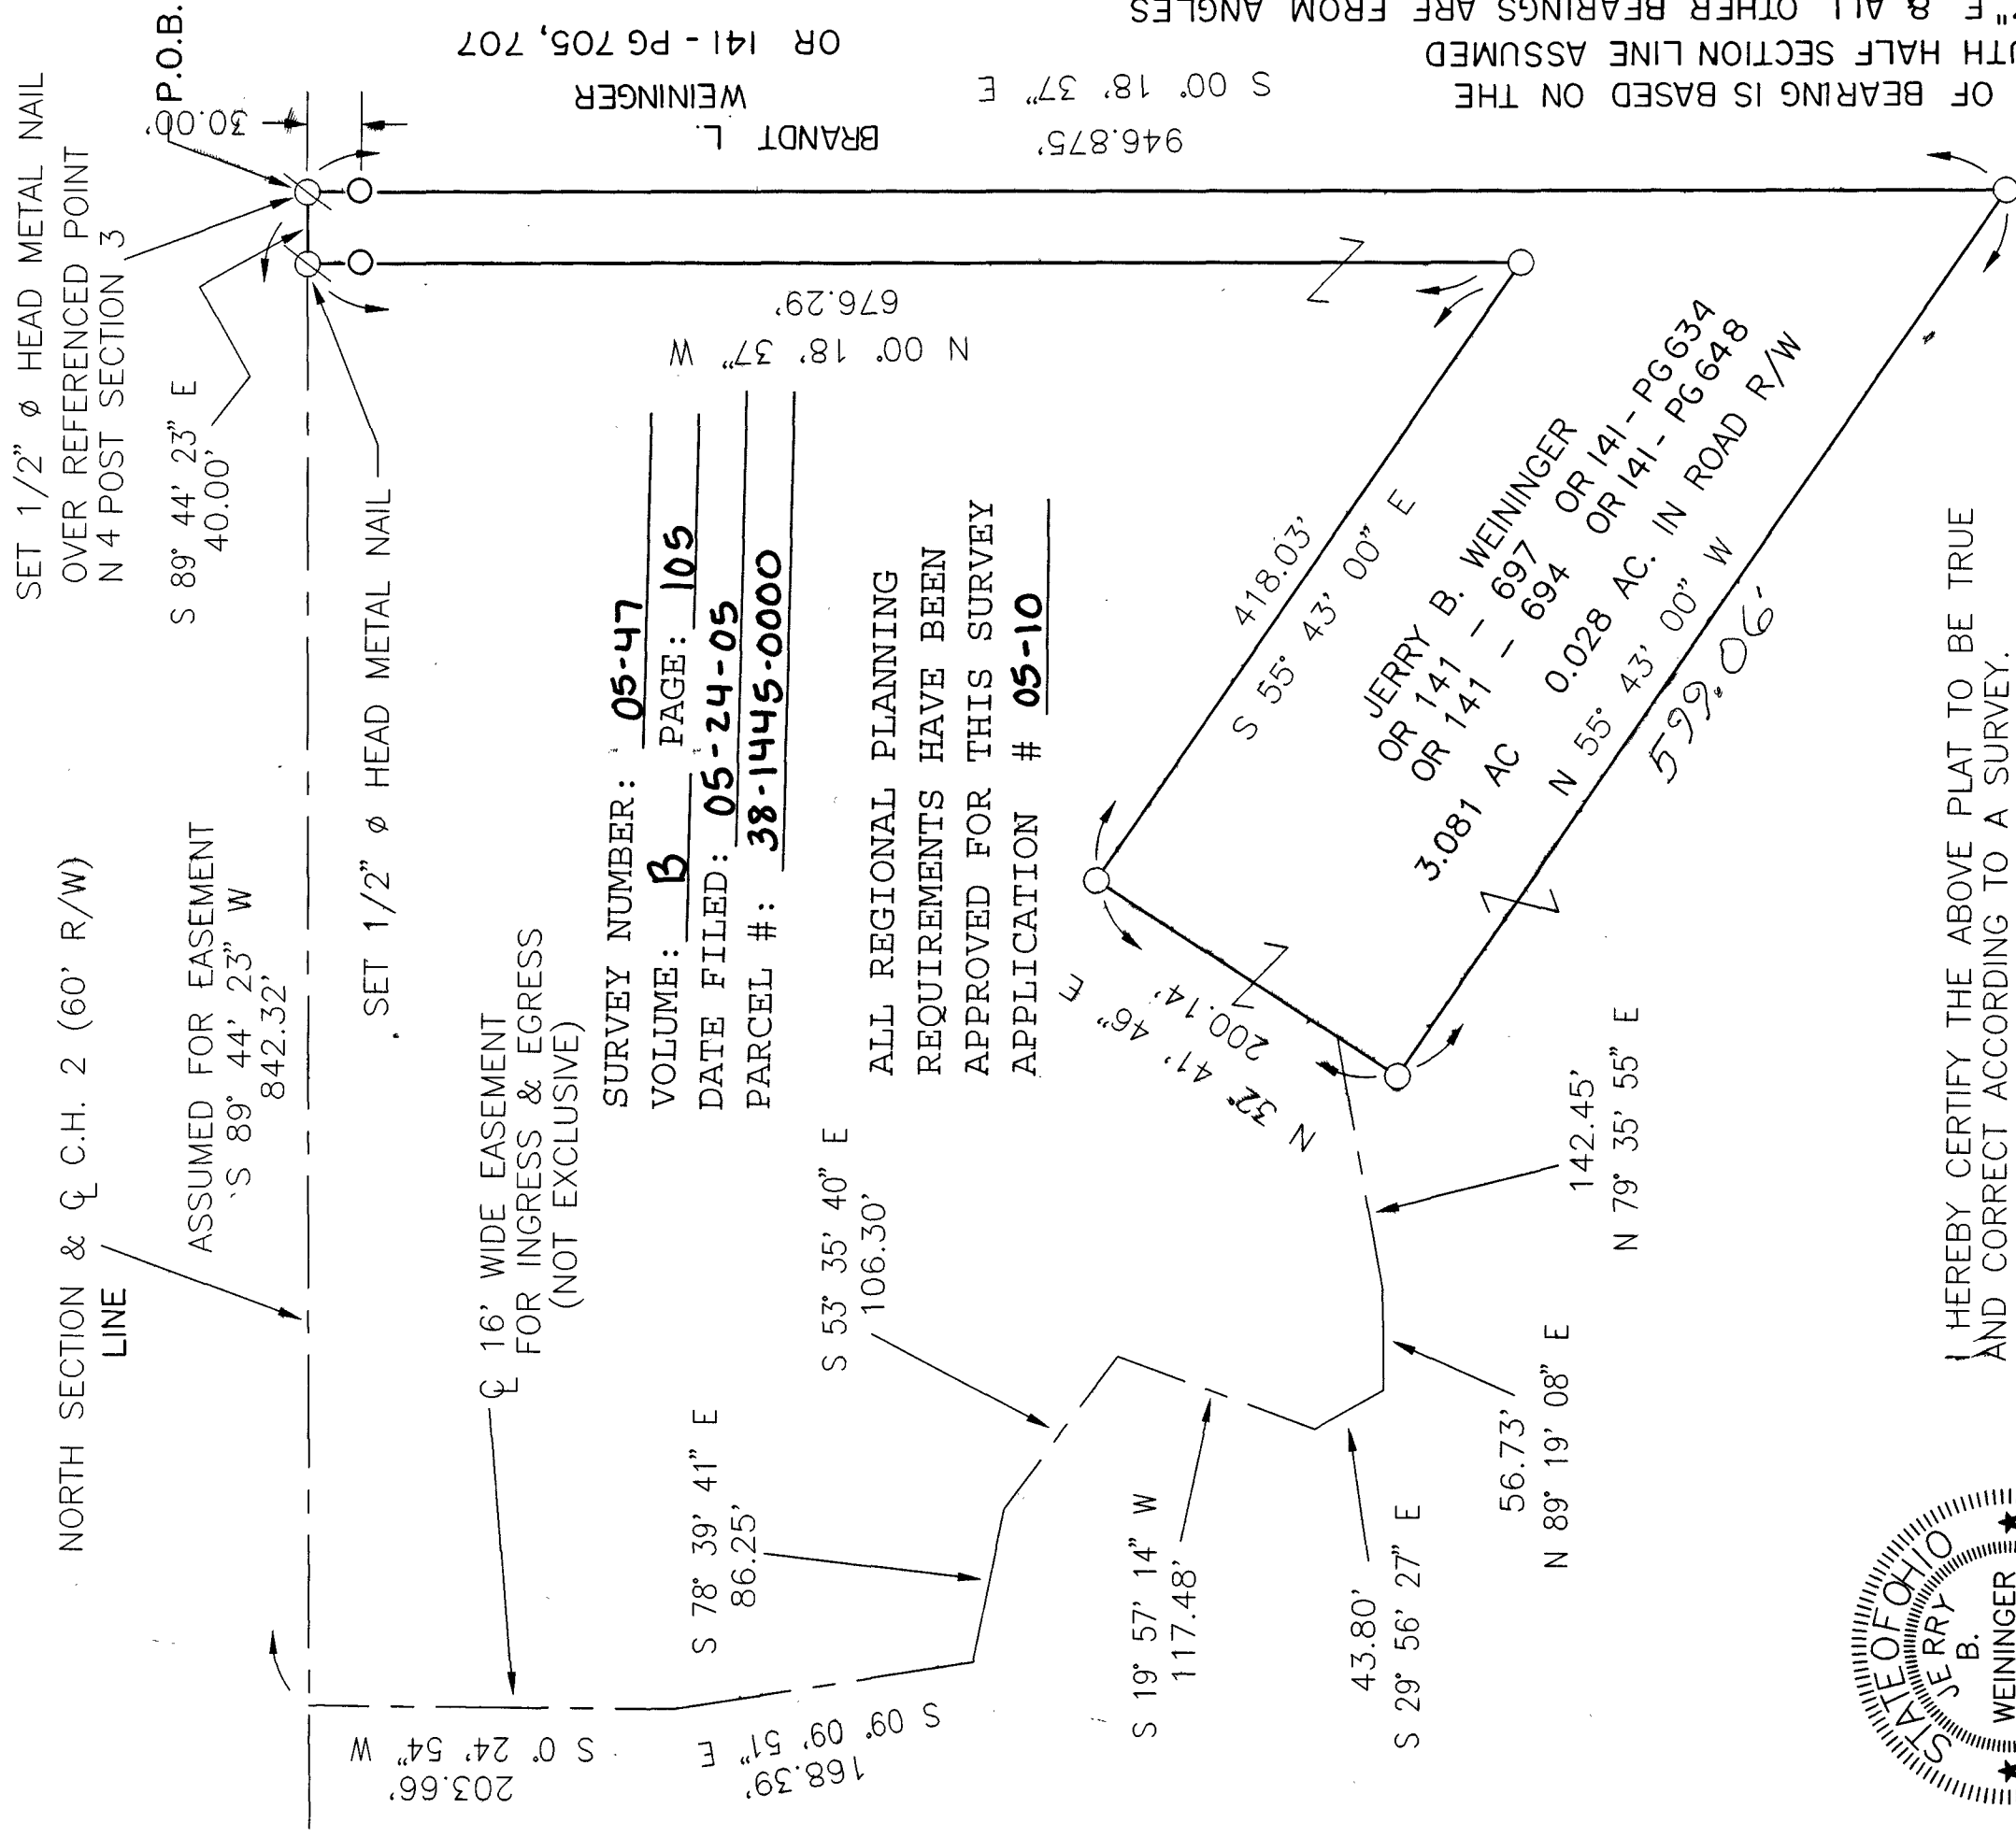


I HEREBY CERTIFY THE ABOVE PLAT TO BE TRUE
AND CORRECT ACCORDING TO A SURVEY.

APRIL 9, 2005

OHIO REGISTERED SURVEYOR NO. 5647

BY Jerry B. Weininger
JERRY B. WEININGER

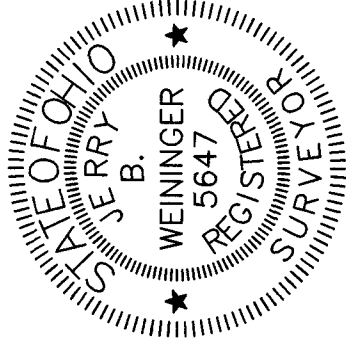

THE BASIS OF BEARING IS BASED ON THE NORTH-SOUTH HALF SECTION LINE ASSUMED S 00°18'37"E & ALL OTHER BEARINGS ARE & DISTANCES MEASURED IN THE FIELD.

946.875' S 00° 18' 37" E

BRANDT L.
WEININGER
OR 141 - PG 705, 707