


BEING PART OF THE S.W. 1/4 OF SECTION 11,
T-4-S, R-12-E, MARSEILLES TOWNSHIP,
WYANDOT COUNTY, STATE OF OHIO

ALL REGIONAL PLANNING
REQUIREMENTS HAVE BEEN
APPROVED FOR THIS SURVEY
APPLICATION # NA

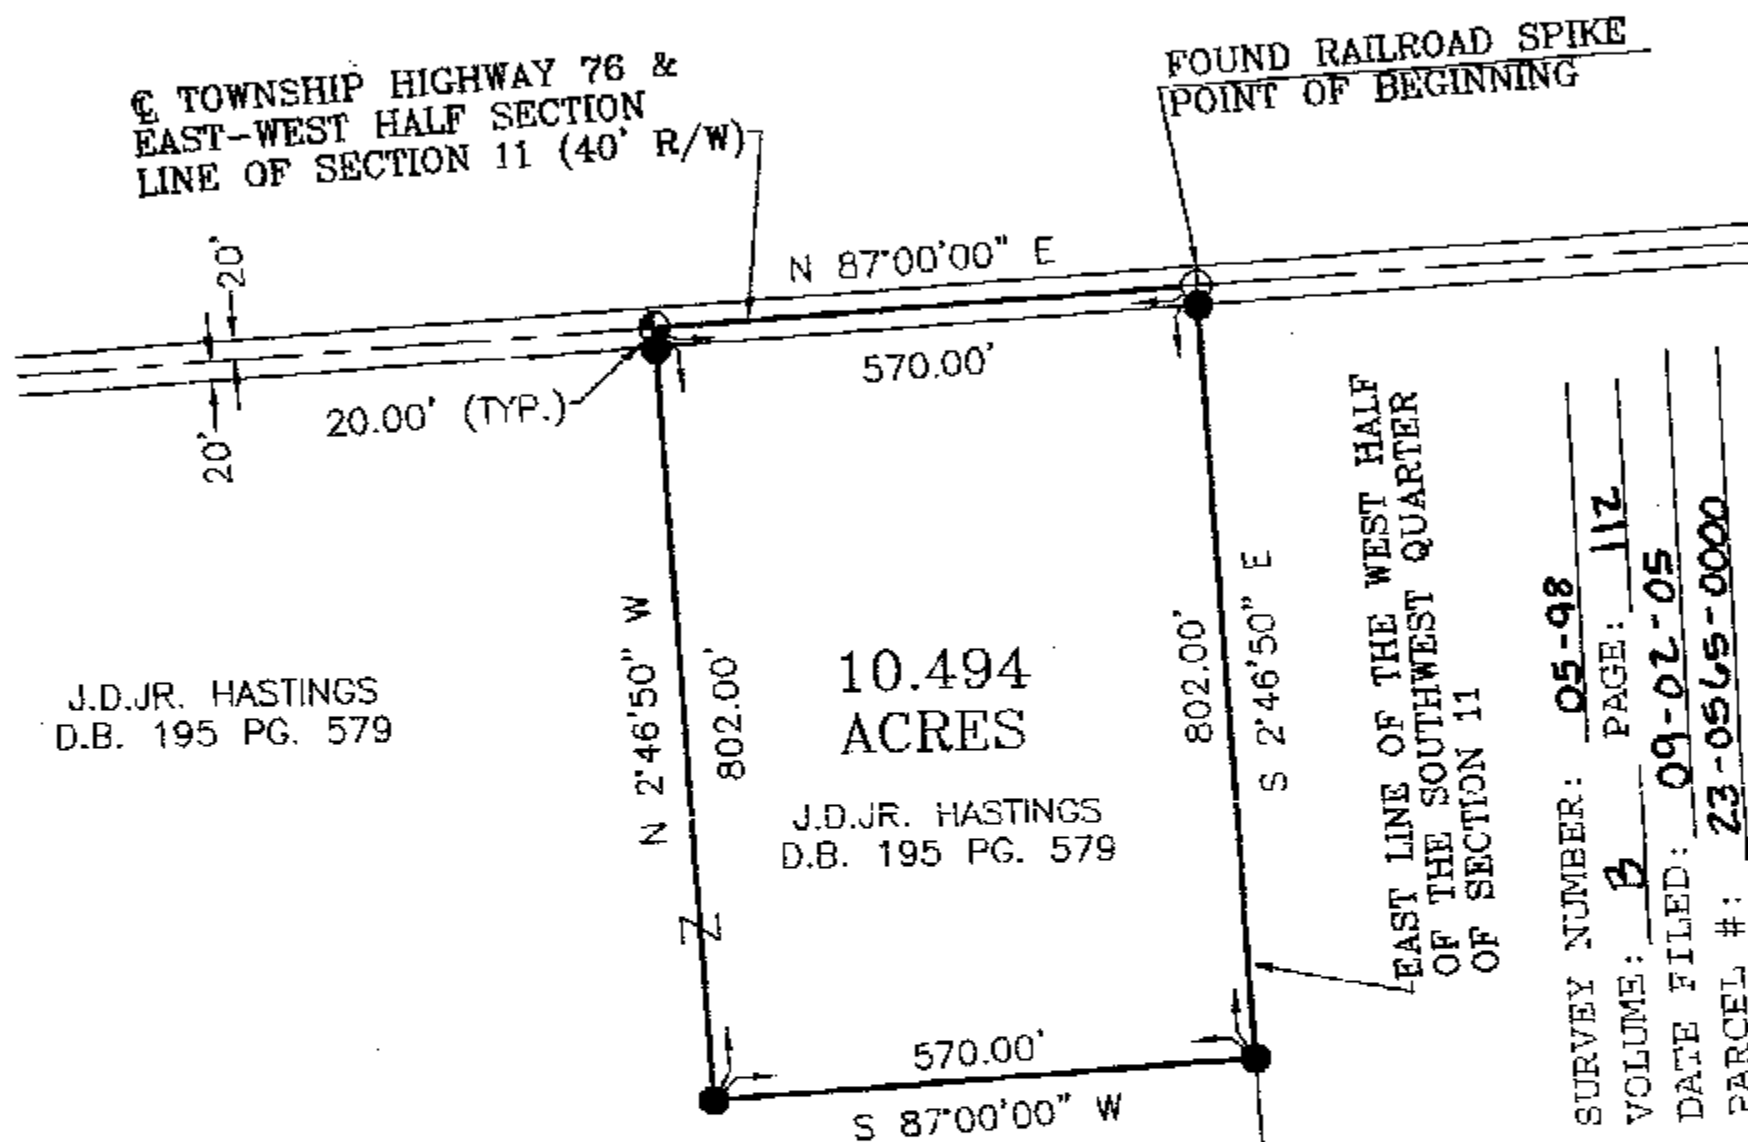

SURVEYS: VOLUME 1 PAGE 148

W.E. DILLEY, ETUX
D.B. 167 PG. 677

ALL 5/8" DIA. IRON PINS SET HAVE PLASTIC
IDENTITY CAP WITH THE FOLLOWING CAPTION
"TLB & ASSOC."

THIS SURVEY PREPARED FOR AND AT
THE REQUEST OF PHIL HASTINGS

0 200 400 600

SCALE 1"=200'
DATE AUGUST 24, 2005

LEGEND

- - 5/8 DIA. IRON PIN SET (U.N.)
- - IRON PIPE
- ⊕ - R.R. SPIKE SET
- - STONE
- ⊕ - R.R. SPIKE FOUND

BY SB

CHK. KS/

FOR BASIS OF BEARING, SEE
SURVEY VOLUME 1 PG. 148, WYANDOT
COUNTY TAX MAP DEPARTMENT.

THIS DRAWING REPRESENTS AN
ACTUAL SURVEY OF THE PROPERTY
WITH MONUMENTS MARKING THE
BOUNDARIES AS SHOWN.

Karla M. Smith
T.L. BOBLENZ & ASSOCIATES, INC.
MARION, OHIO Sept. 2, 2005
REGISTERED SURVEYORS
& ENGINEERS
KARLA M. SMITH
P.S. #7023

JOB NO. 11806

