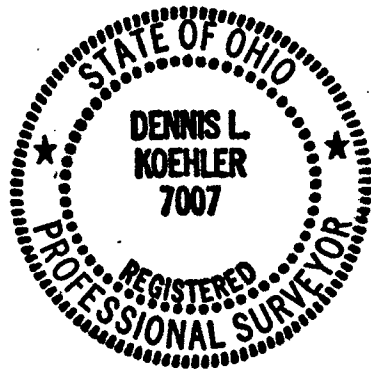


OCTOBER 11, 2005

- △ - RAILROAD SPIKE FOUND
- ⊗ - ODOT R/W MONUMENT FOUND
- - SURVEY NAIL SET (MAG NAIL)
- - 5/8" IRON PIN WITH CAP MARKED "PS 7007" SET (PIN IS #5 EPOXY COATED RESTL., 31" LONG)

REFERENCES:
DEED VOLUMES AND PAGES AS SHOWN.
SURVEY VOL. 5, PG 209; VOL. B, PG 100;
VOL. C, PG 204.
WYANDOT COUNTY CORNERSTONE RECORDS.

BEARINGS ARE ASSUMED.

EASEMENTS OR OTHER ENCUMBRANCES ON OR
OVER THIS PARCEL ARE NOT SHOWN.


PRIOR INSTRUMENT REFERENCE:
VOL. 147, PG. 392.

SURVEYED AND PREPARED BY DENNIS L. KOEHLER,
2666 MARION-MELMORE ROAD, BUCYRUS, OHIO 44820

Dennis L. Koehler 10-18-05
OHIO PROFESSIONAL SURVEYOR NO. 7007

SURVEY for MERRILEE ADAMS ESTATE

SITUATED IN THE NORTHWEST QUARTER OF SECTION 22
TOWNSHIP 3 SOUTH, RANGE 15 EAST, IN THE TOWNSHIP
OF ANTRIM, COUNTY OF WYANDOT, STATE OF OHIO.

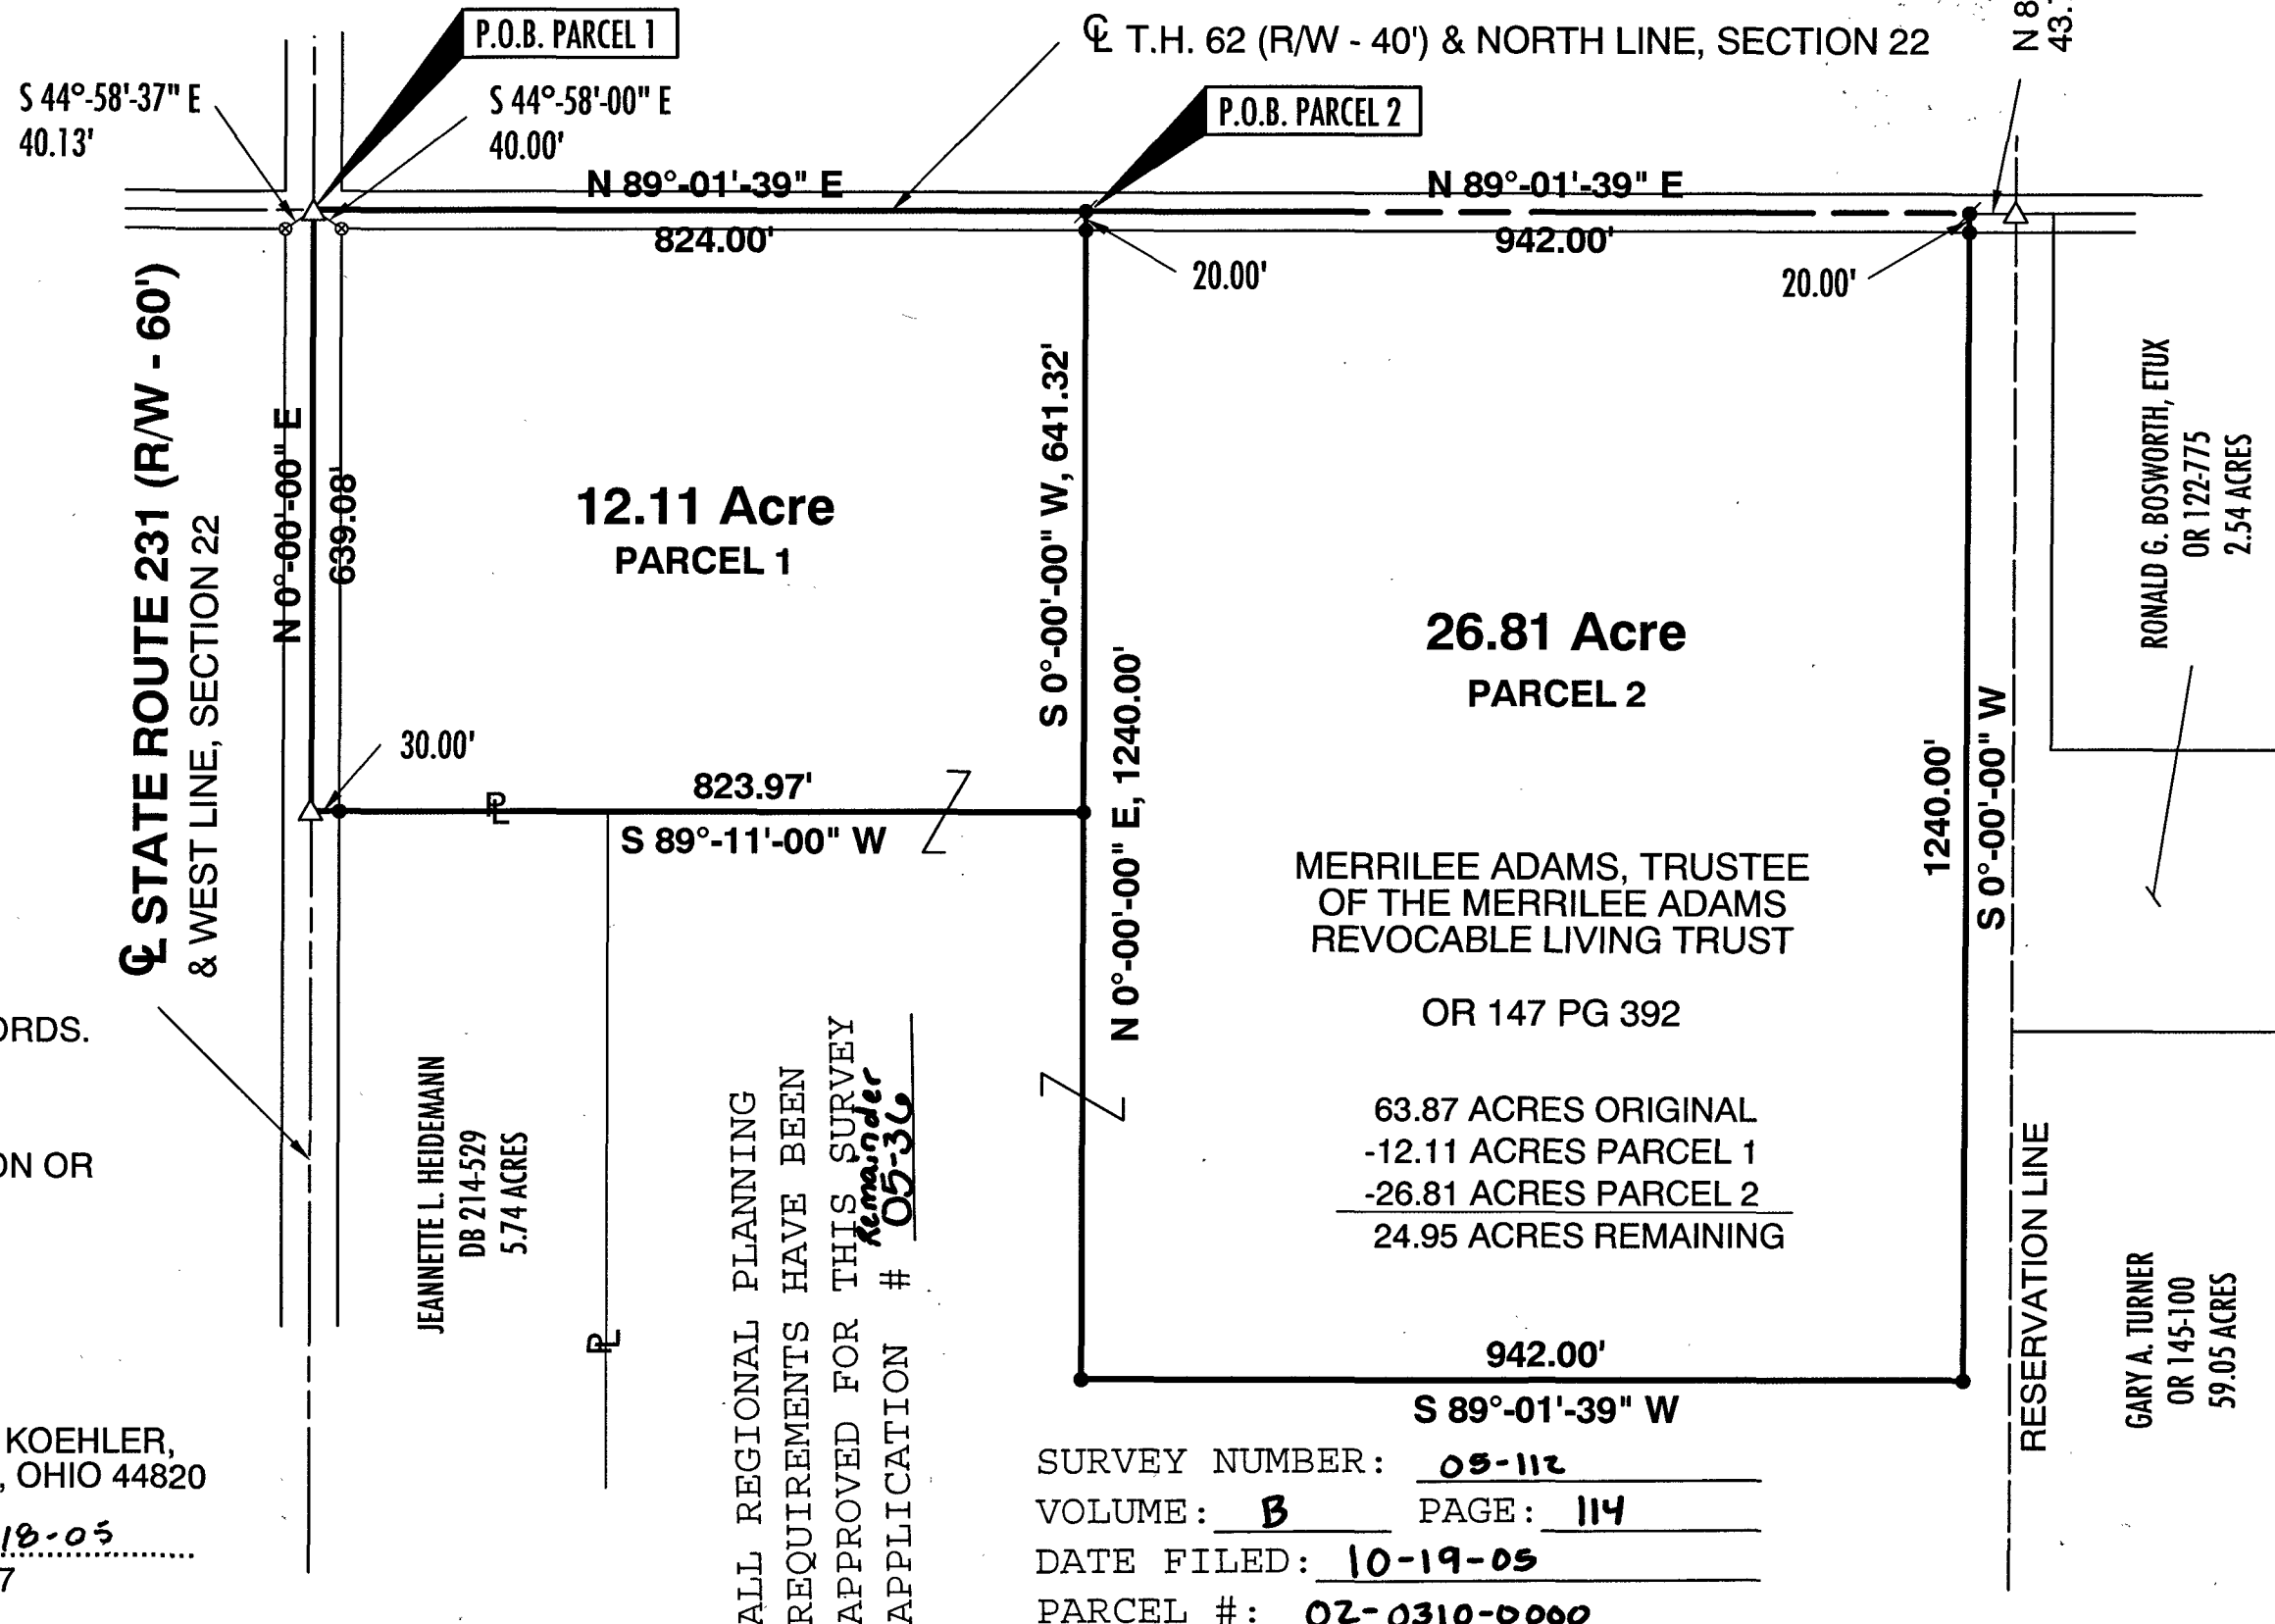

SURVEY NUMBER: 05-112
VOLUME: B PAGE: 114
DATE FILED: 10-19-05
PARCEL #: 02-0310-0000