
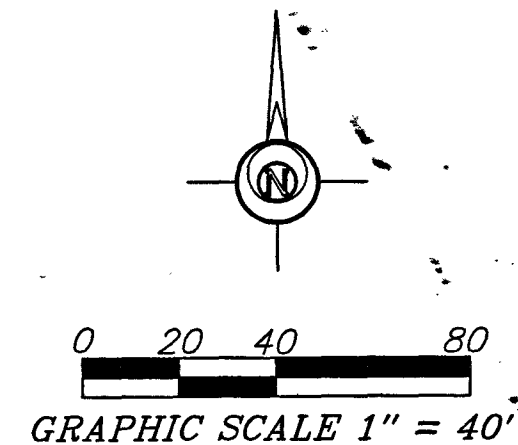


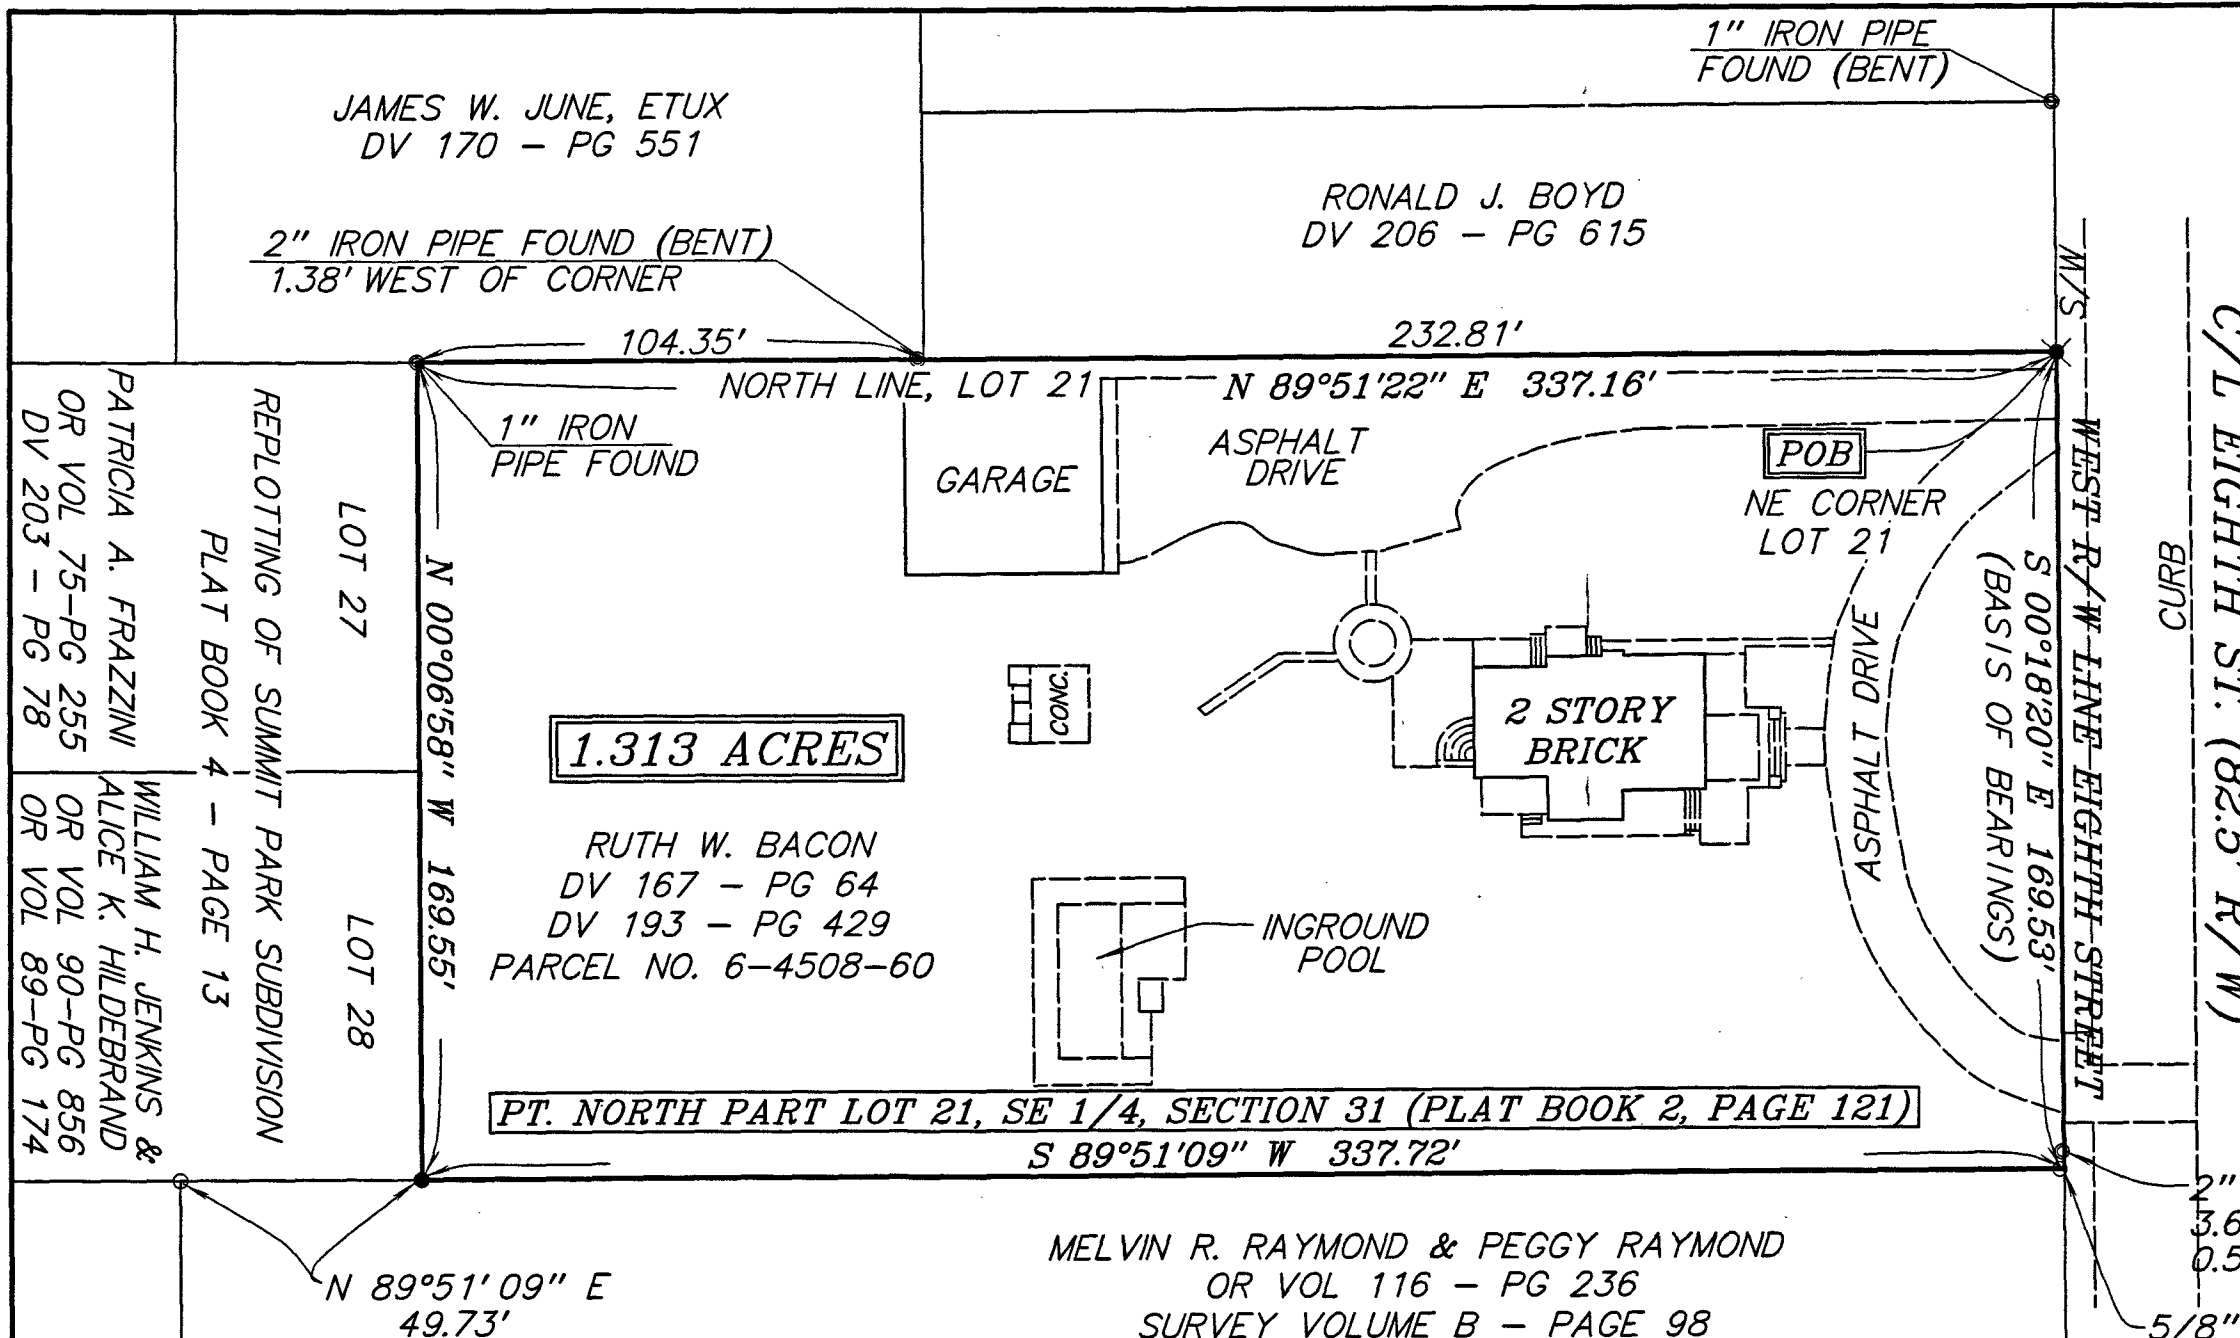

LEGEND

- 5/8 INCH REBAR FOUND
- 5/8 INCH REBAR WITH ID CAP SET
- ⊙ IRON PIPE FOUND (SIZE INDICATED)
- ✱ 1/2 INCH DRILL HOLE SET

SURVEY NUMBER: 05-116


VOLUME: B PAGE: 115

DATE FILED: 10-26-05

PARCEL #: 06-4508-60

2" PIPE FOUND
3.62' NORTH &
0.52' WEST

5/8" IRON PIN FOUND
0.00' SOUTH &
0.93' WEST

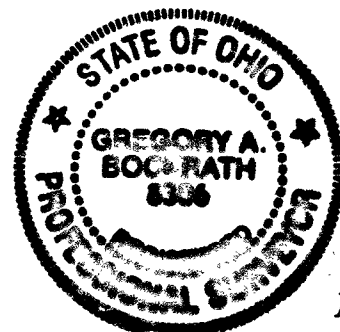

I HEREBY CERTIFY THIS TO BE A SURVEY MADE UNDER MY SUPERVISION
AND THAT THE MONUMENTS ARE FOUND AND/OR SET AS INDICATED.

10/21/05
DATE

GREGORY A. BOCKRATH P.S.
REGISTERED SURVEYOR NO. 8306.
137 W. THIRD STREET
OTTAWA, OHIO 45875
419-523-5789

ALL REGIONAL PLANNING
REQUIREMENTS HAVE BEEN
APPROVED FOR THIS SURVEY

APPLICATION # NA

SURVEY PLAT FOR RUTH BACON

PART OF THE SE 1/4
SECTION 31, T2S, R14E
CITY OF UPPER SANDUSKY
WYANDOT COUNTY, OHIO

BOCKRATH & ASSOCIATES
ENGINEERING and SURVEYING, LLC
137 W. THIRD STREET - OTTAWA, OH 45875
PHONE: 419-523-5789 - FAX: 419-523-5799

FILE NO: Bacon-site_revised
DATE: 10/05/05