

SURVEY FOR: BOB BLANKENSHIP

- 1/2" ϕ PERSONALIZED IRON PIPE SET
- 3/4" ϕ IRON PIN FOUND
- WITH 2" ϕ METAL CAP ODOT D.1



SCALE 1 INCH = 100 FEET

ASSUMED
NORTH

'A' REFERENCE TO CORNER


* MARGARET I. MILLER 0.293 ACRE

D.V. 204 PG. 420; D.V. 204 PG. 380

'B' + 'C' BOTH N 89° 44' 02" W

SURVEY NUMBER: 05-131
VOLUME: B PAGE: 117
DATE FILED: 12-13-05
PARCEL #: 02-0970-0000

ALL REGIONAL PLANNING
REQUIREMENTS HAVE BEEN
APPROVED FOR THIS SURVEY
APPLICATION # NA

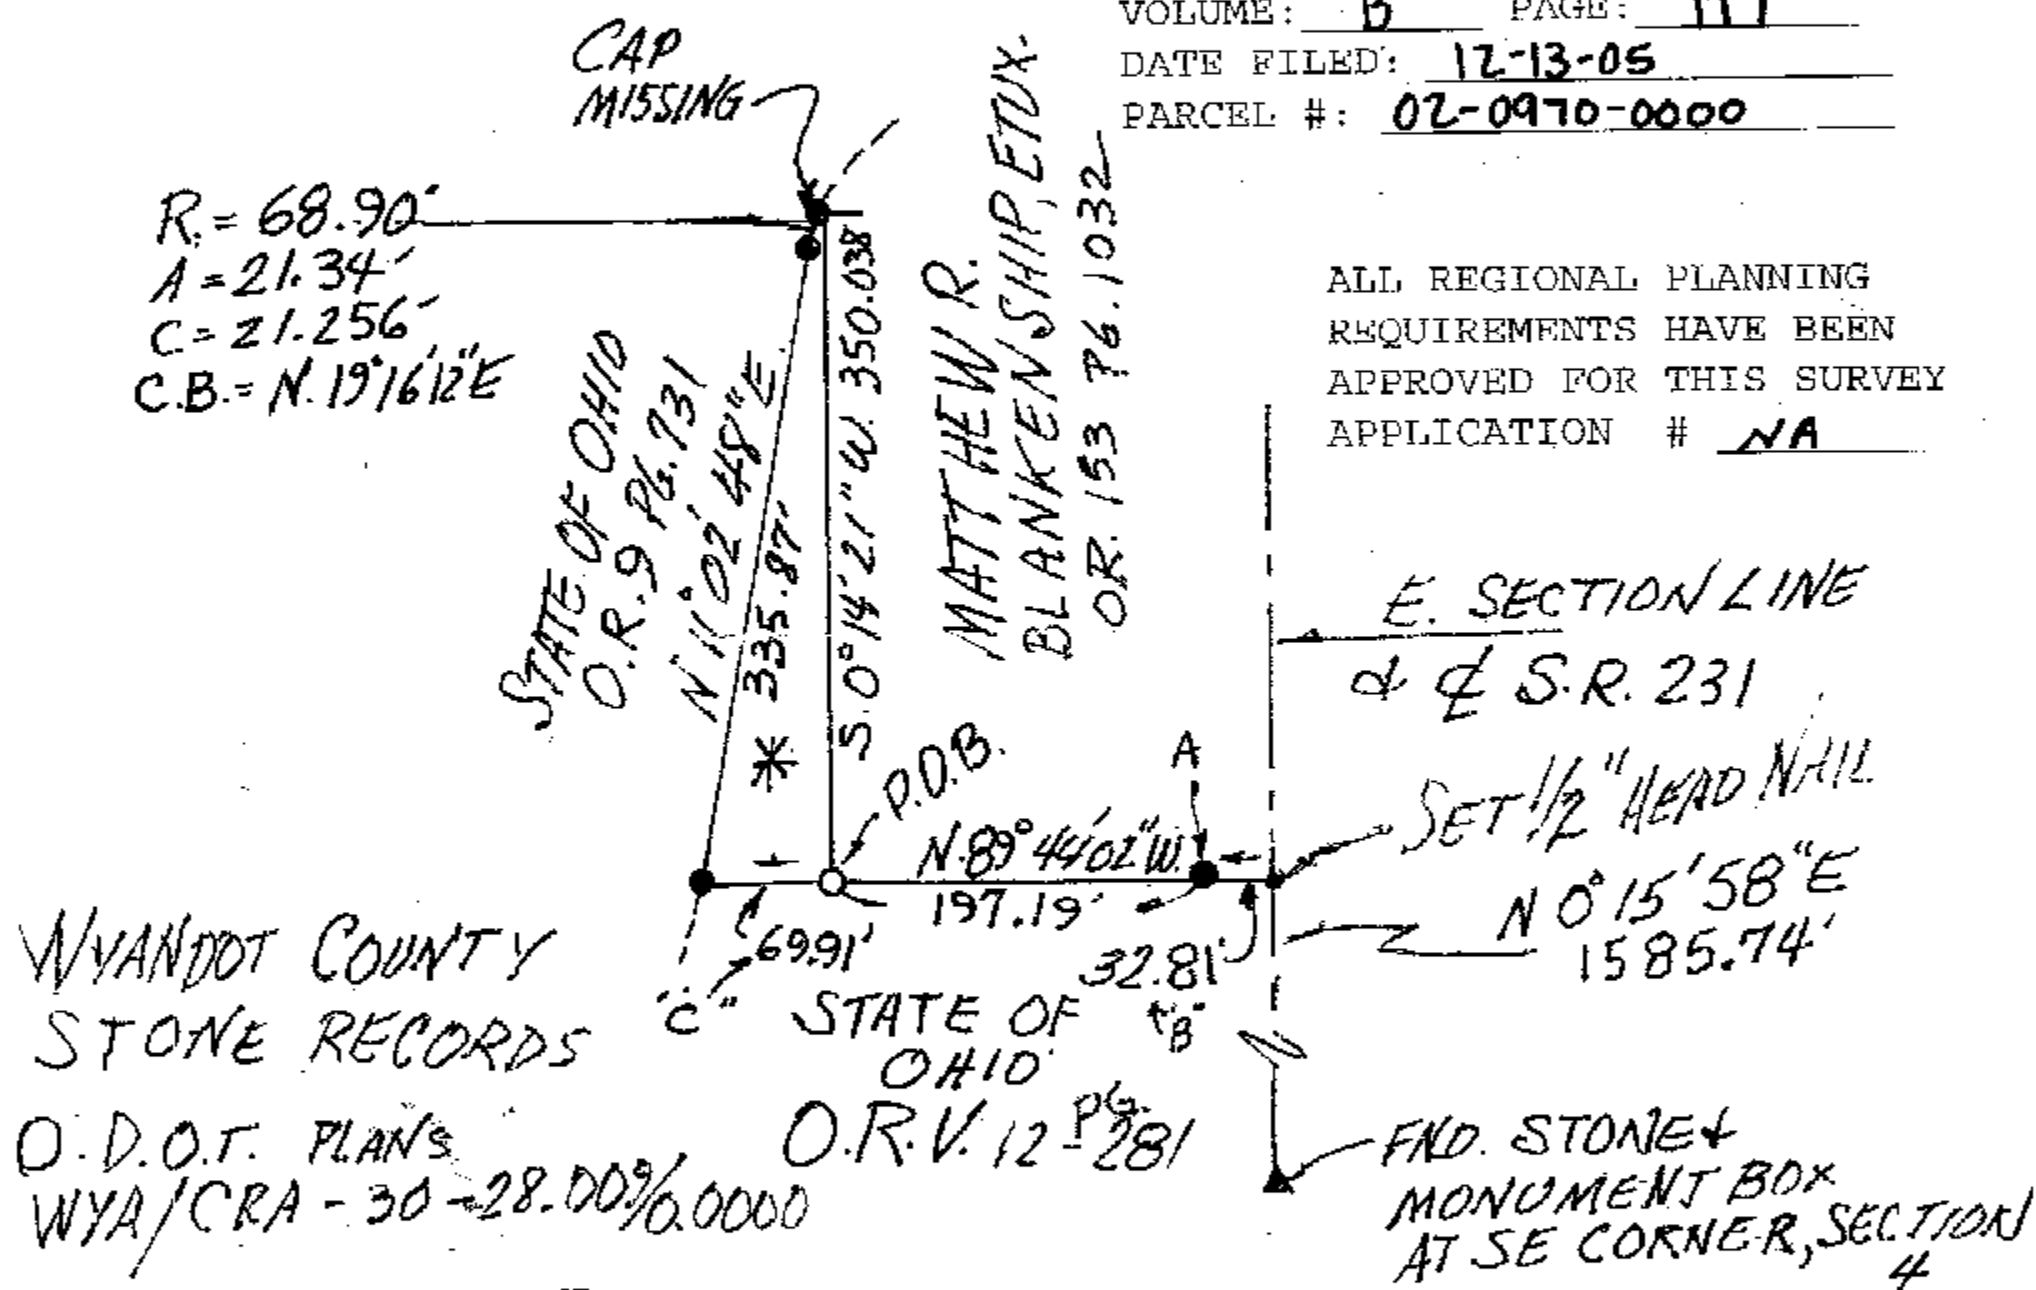

WYANDOT COUNTY
STONE RECORDS

O.D.O.T. PLANS
WYA/CRA - 30-28.00% 0.0000

O.R.V. 12-281

* SURVEYED PARCEL FOR
ADJOINER PURPOSES ONLY

THE BASIS OF BEARING IS BASED ON
THE ASSUMED ϕ BEARING OF STATE
ROUTE 231 AND ALL OTHER BEARINGS
ARE FROM ANGLES AND DISTANCES
MEASURED IN THE FIELD.

PART SE 4 SECTION 4
T. 3 S., R. 15 E.
ANTRIM TWP.
WYANDOT COUNTY
OHIO

I HEREBY CERTIFY THIS PLAT TO
BE TRUE AND CORRECT ACCORDING
TO A SURVEY MADE IN NOV 10, 2005
BY Jerry B. Weininger O.R.# 5647
JERRY B. WEININGER

6569 C.H 2, MCCUTCHENVILLE, OHIO 44844
186

