

SURVEY FOR: LYNN STI WELL


TYMOCHTEE TWP
SECTION 27-01 14

VOLUME 5 -
PAGE 119

1/2" PERSONALIZED IRON PIPE SET
"A" & "B" REFERENCES



REF: COUNTY STONE RECORDS SCALE 1 INCH = 100 FEET

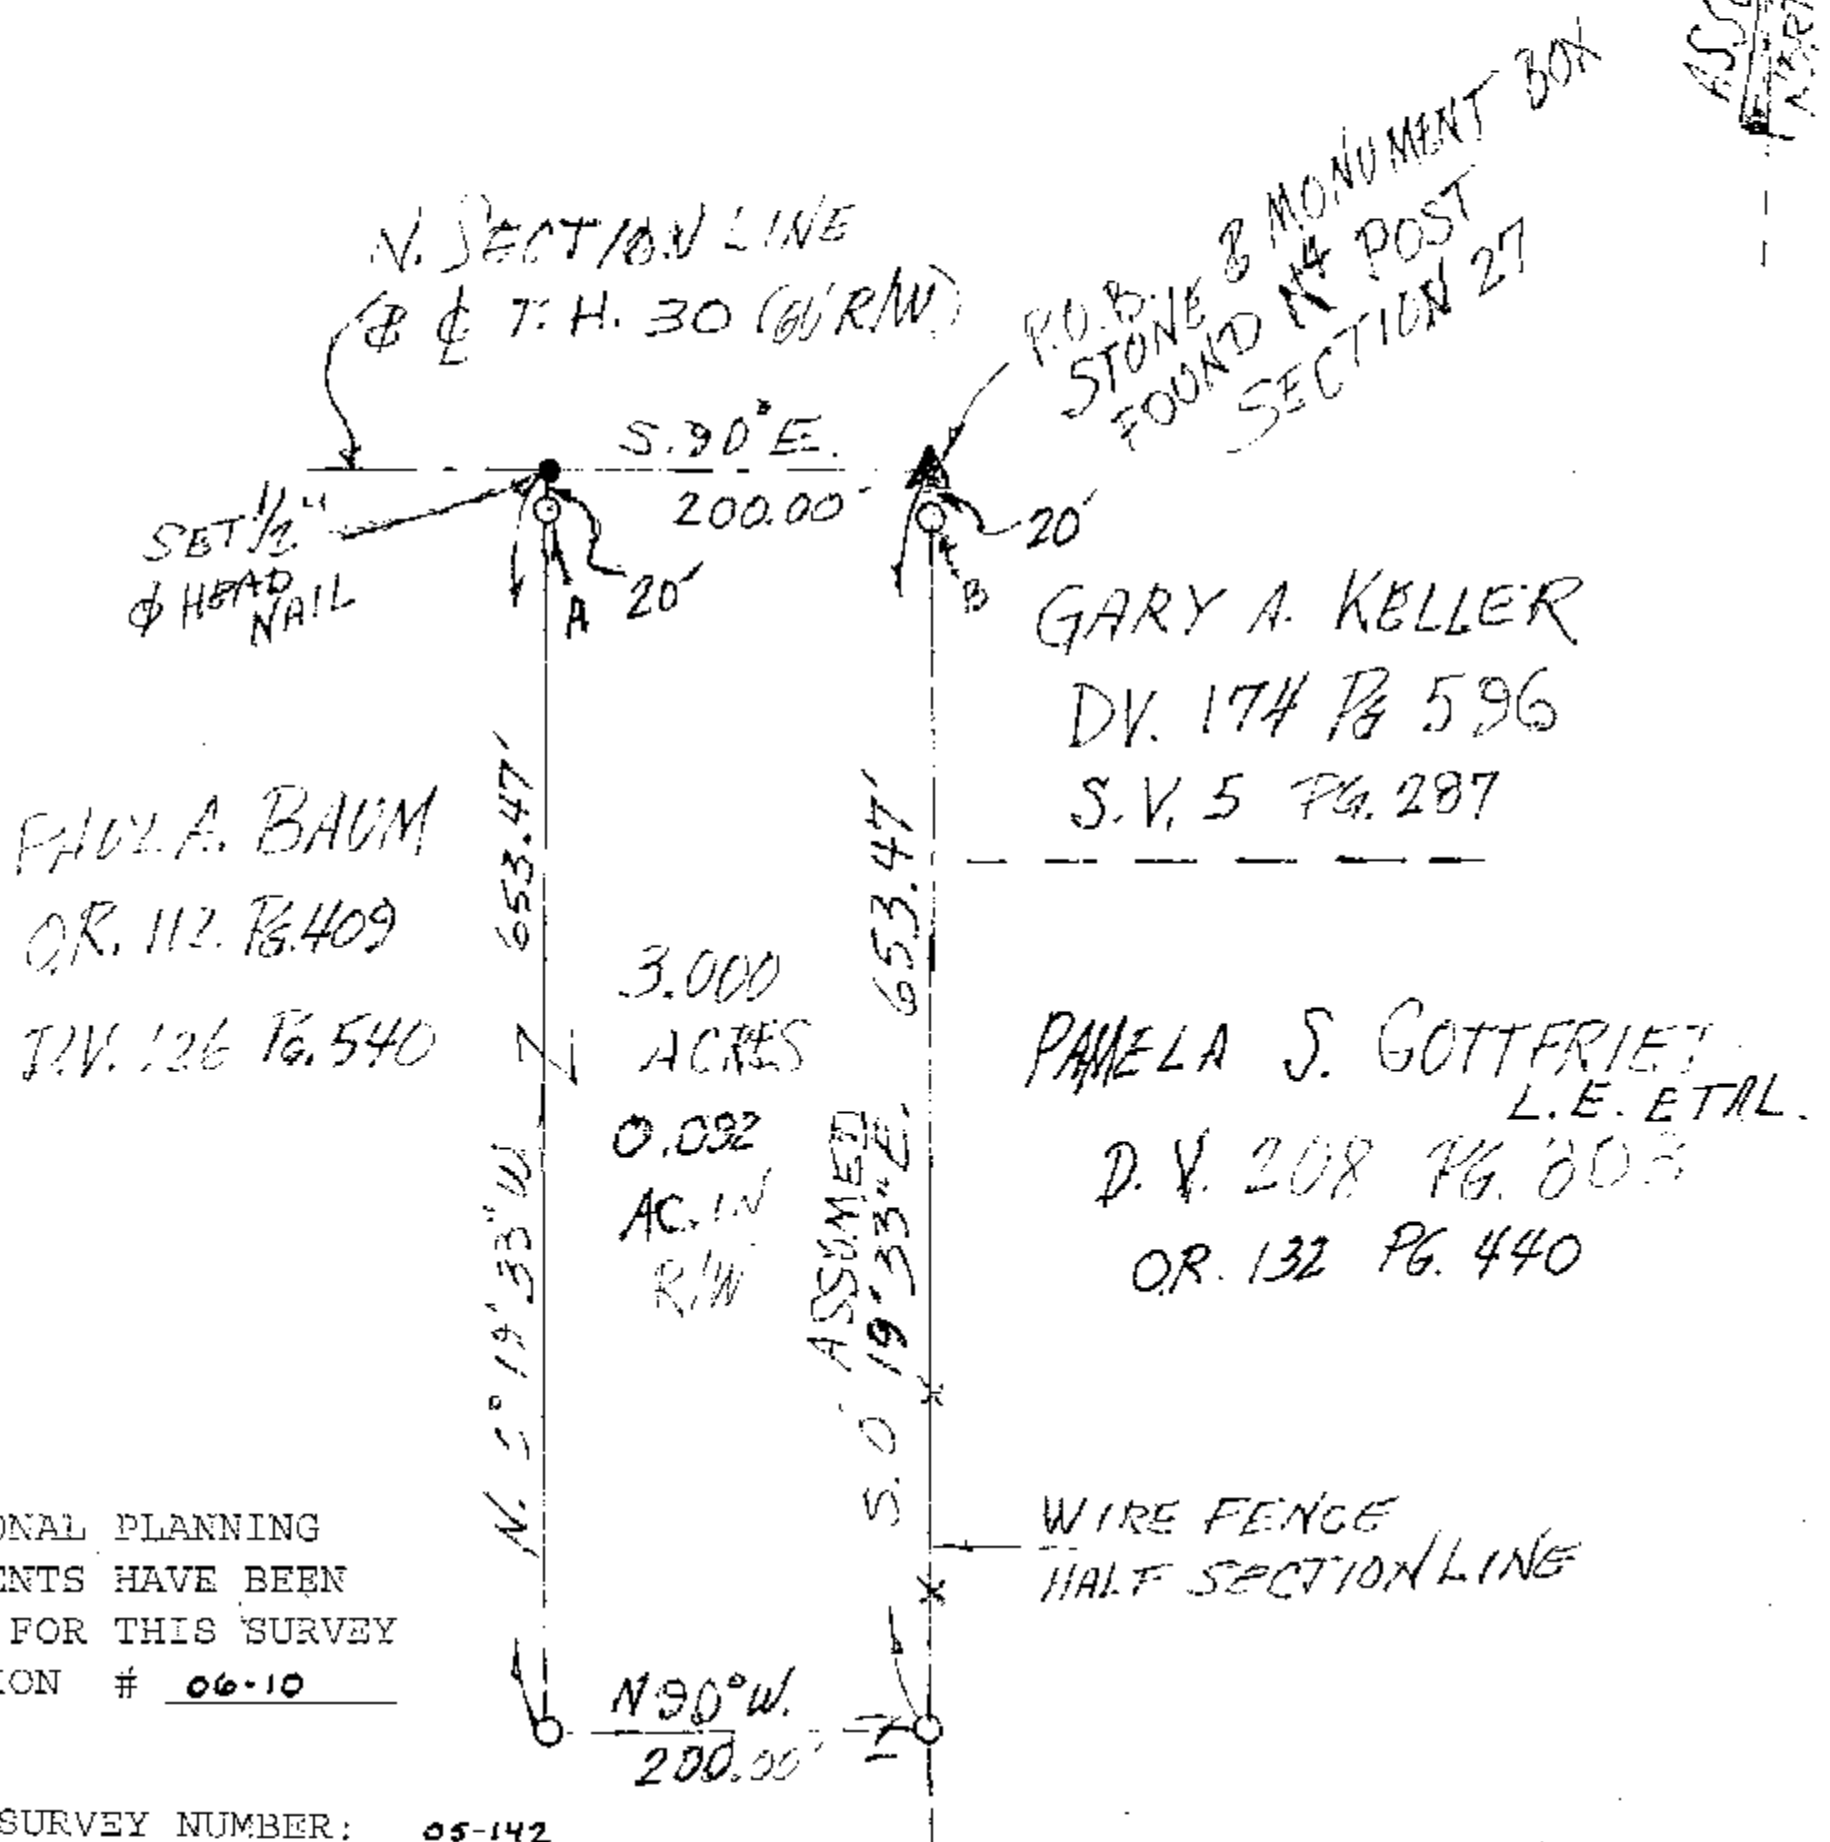

ALL REGIONAL PLANNING
REQUIREMENTS HAVE BEEN
APPROVED FOR THIS SURVEY
APPLICATION # 06-10

SURVEY NUMBER: 05-142
VOLUME: 3 PAGE: 119
DATE FILED: 12-30-05
PARCEL #: 38-1930-0000

THE BASIS OF BEARING IS BASED ON
THE ASSUMED HALF SECTION LINE
BEARING AND ALL OTHER BEARINGS
ARE FROM ANGLES AND DISTANCES
MEASURED IN THE FIELD.



I HEREBY CERTIFY THIS PLAT TO
BE TRUE AND CORRECT ACCORDING
TO A SURVEY MADE IN DEC 13, 2005
BY Jerry B. Weininger O.R.S.# 5647
JERRY B. WEININGER

2520 CH. 2, MCCUTCHENVILLE, OH 45424-182

PART NW⁴ SECTION 27
T. 1 S., R. 14 E.
TYMOCHTEE TWP
WYANDOT COUNTY
OHIO