



SURVEY FOR: DAVID SIGLER

- 1/2" IRON PIPE SET WITH CAP 5647
- 1/2 INCH Ø HEAD NAIL FOUND
- 1/2 INCH Ø IRON PIPE FOUND WITH CAP 5647

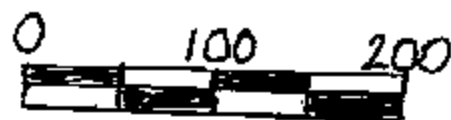

SCALE 1 INCH = 100 FEET
SURVEY PLAT "C" PG. 226
SURVEY PLAT "B" PG. 124
WYANDOT STONE RECORD

ASSUMED
NORTH

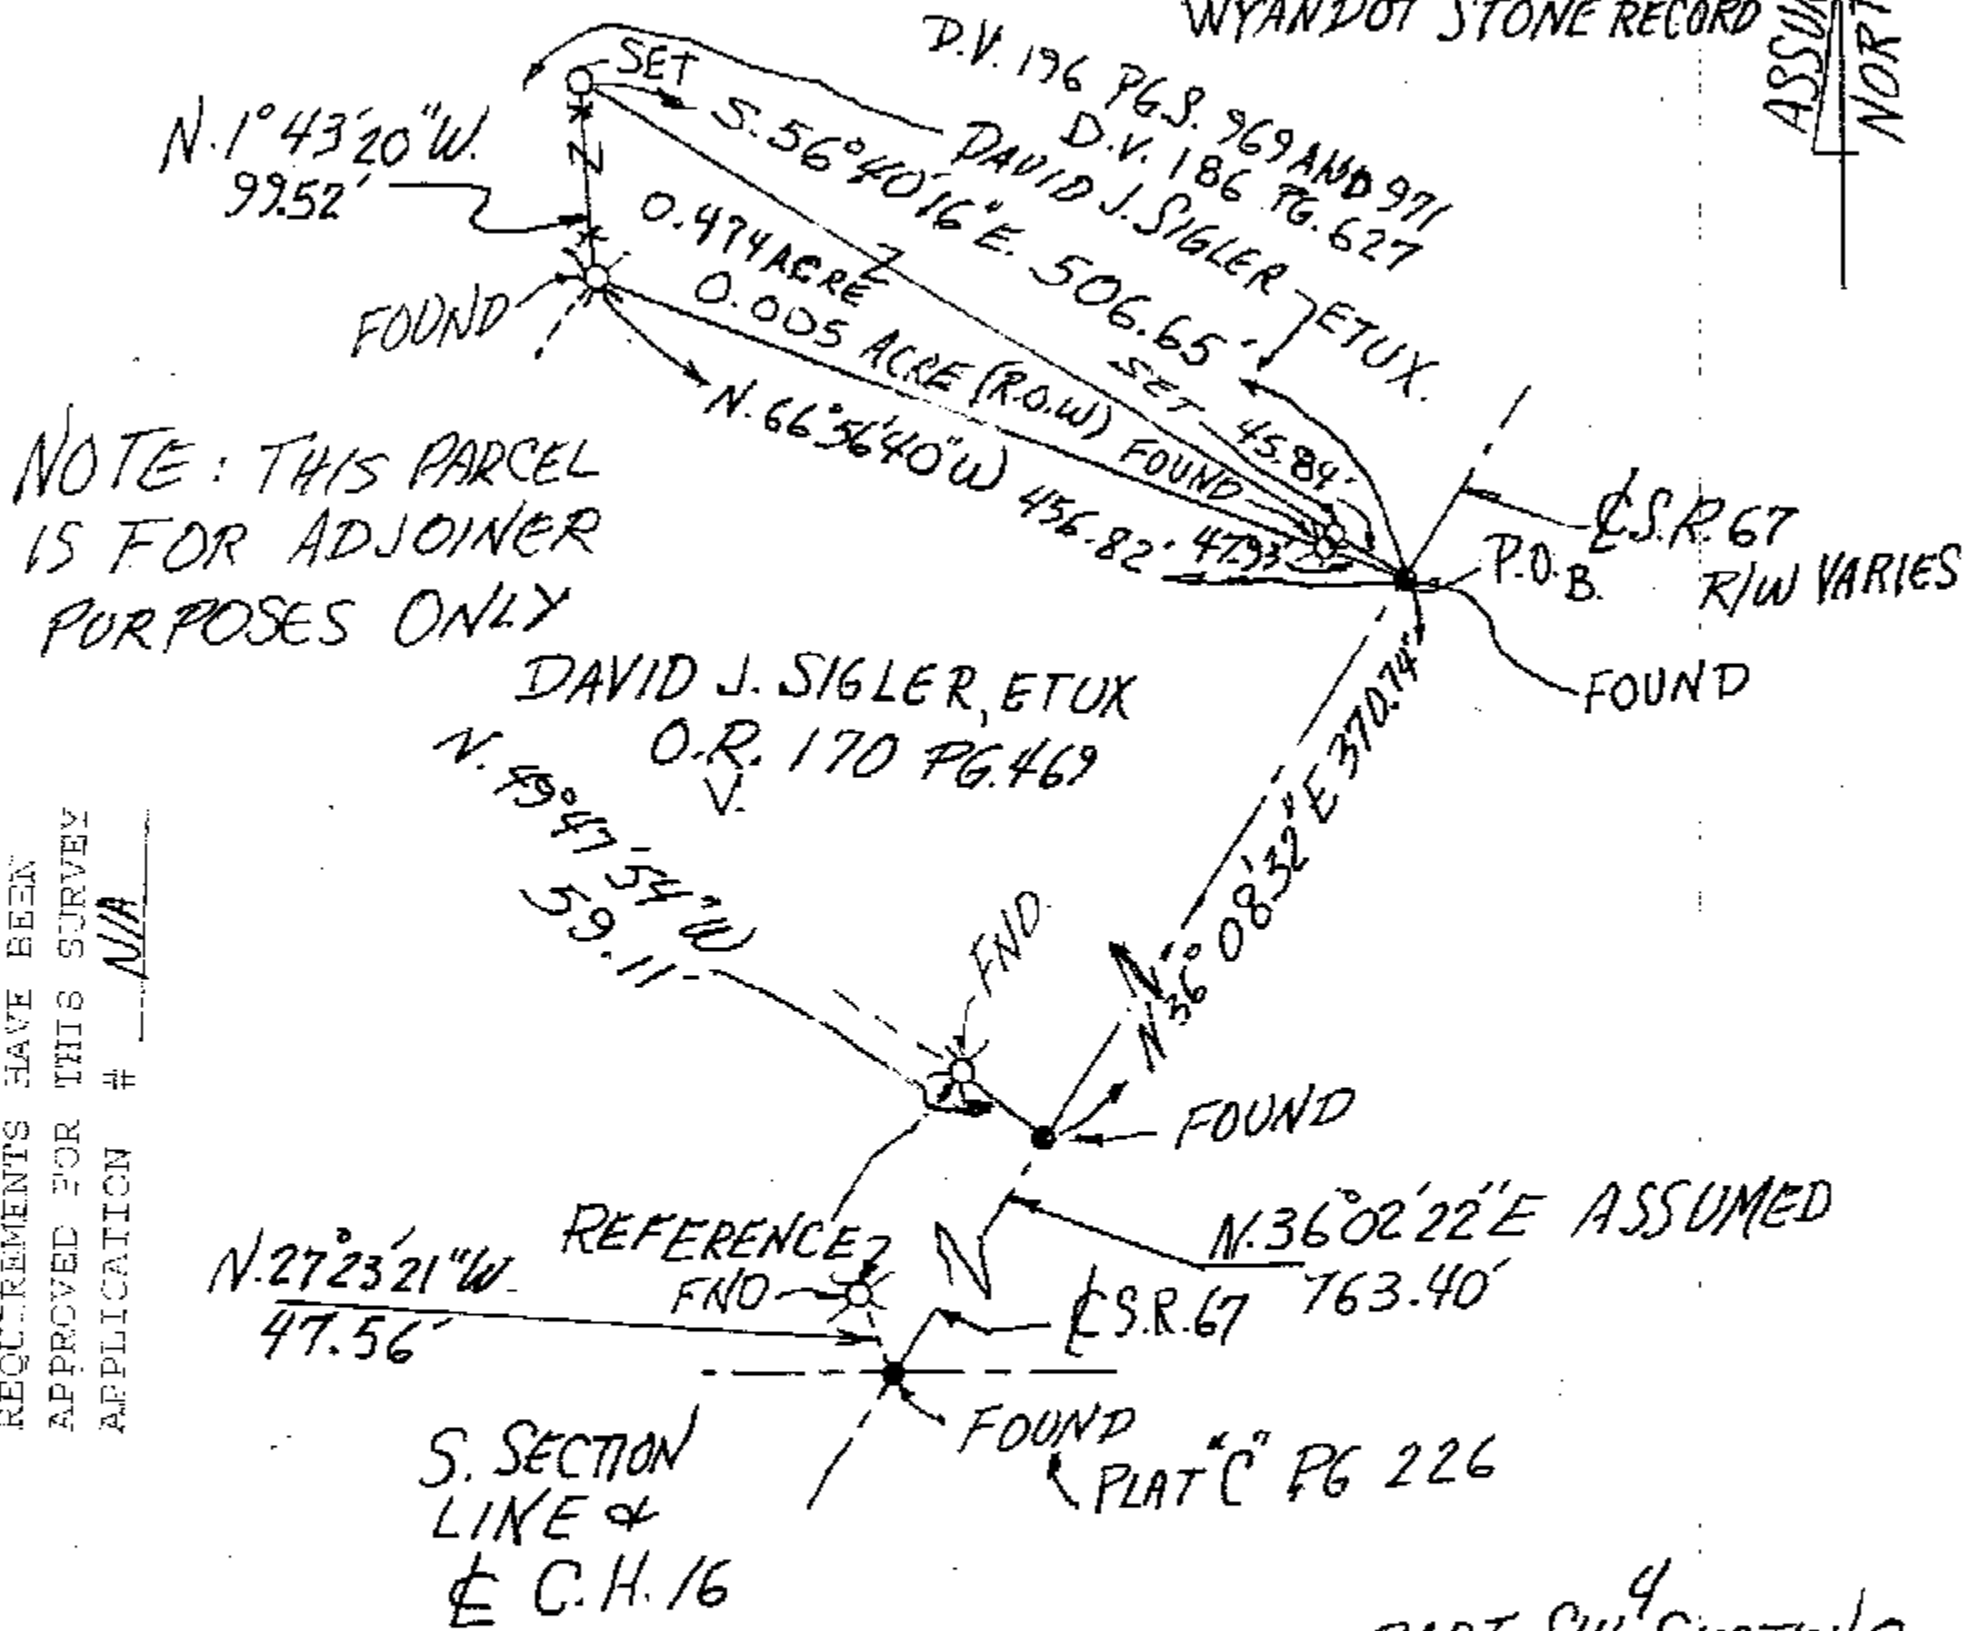

NOTE: THIS PARCEL
IS FOR ADJOINER
PURPOSES ONLY

ALL REGIONAL PLANNING
REQUIREMENTS HAVE BEEN
APPROVED FOR THIS SURVEY
APPLICATION # N/A

THE BASIS OF BEARING IS BASED ON
THE ASSUMED & BEARING OF STATE
ROUTE 67 AND ALL OTHER BEARINGS
ARE FROM ANGLES AND DISTANCES
MEASURED IN THE FIELD.

PART SW SECTION 8
T. 1 S., R. 15 E.
SYCAMORE TWP.
WYANDOT COUNTY
OHIO

I HEREBY CERTIFY THIS PLAT TO
BE TRUE AND CORRECT ACCORDING
TO A SURVEY MADE IN AUG. 24, 2006
BY Jerry B. Weininger O.R.S. # 5647
JERRY B. WEININGER

6569 C.H. 2, MCCUTCHENVILLE, OH. 44844-0186



SURVEY NUMBER: 06-90
VOLUME: B PAGE: 126
DATE FILED: 08-30-06
PARCEL #: 36-1975-0000