
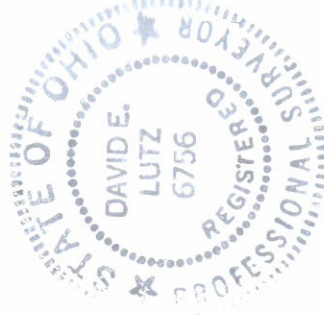
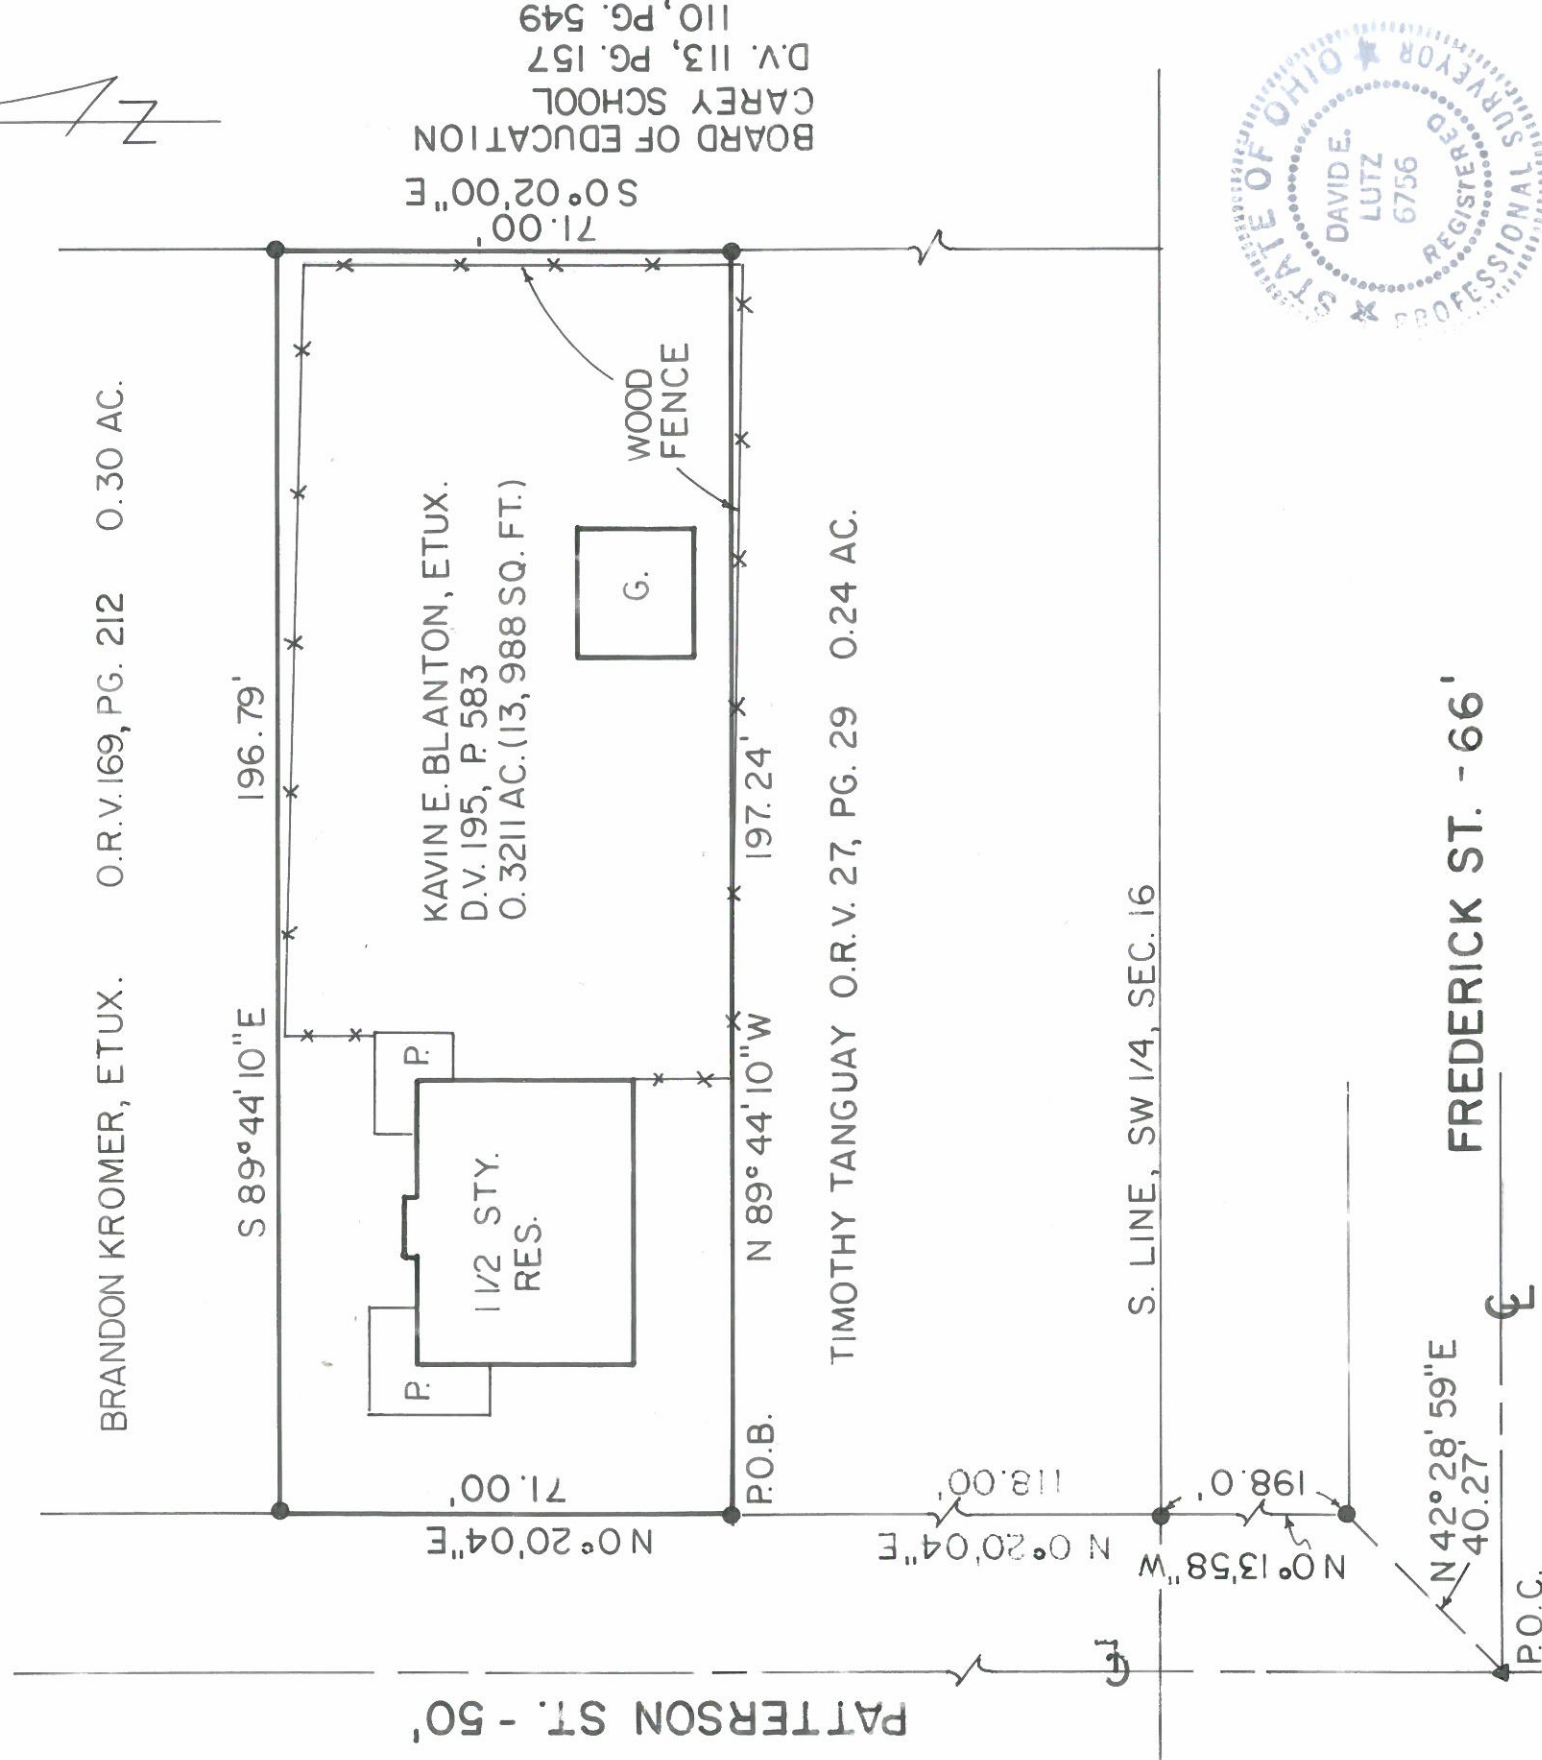


PLAT OF PROPERTY SURVEY

PART OF THE SOUTHWEST QUARTER, SECTION SIXTEEN,
TWP. ONE SOUTH, RANGE THIRTEEN EAST,
IN THE VILLAGE OF CAREY, WYANDOT COUNTY, OHIO

SCALE: 1" = 30'

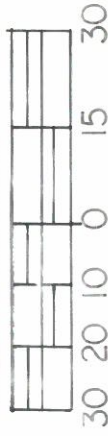

REFERENCES:

- 1.) PL. BK. 1, PG. 30 (SL. 16) - CAREY LANDS
- 2.) CAREY HIGH SCHOOL SURVEY - R.D. MCGILL (APR. 1953)
(VOLUME 4, PG. 17)

BASIS OF BEARINGS: ASSUMED

PRIOR DEED: D.V. 195, PG. 583

LEGEND

- 5/8" IRON PIN SET, PLASTIC CAP
WITH "LUTZ 6756"
 - ▲ SURVEY NAIL SET
- ALL REGIONAL PLANNING
REQUIREMENTS HAVE BEEN
APPROVED FOR THIS SURVEY
APPLICATION # N/A

I, DAVID E. LUTZ, HEREBY CERTIFY
THAT A SURVEY WAS MADE ON THE
ABOVE PROPERTY ON OCT. 13, 2006
AND ALL MARKERS WERE SET OR
FOUND AS INDICATED.

David E. Lutz
DAVID E. LUTZ

OHIO REGISTERED SURVEYOR NO. 6756
DATE: OCTOBER 13, 2006

PREPARED BY:
LUTZ SURVEYING, INC.

SURVEY NUMBER: 06-118 **SEE REVISED**
VOLUME: B PAGE: 128 *Volume B-*
DATE FILED: 10-26-06 *Page 135*
PARCEL #: 10-0036-0000