


W. E. LEIGHTEY, ET. UX.
48.531 AC.
O.R. 141; PG. 595

REFERENCE WAS MADE TO THE FOLLOWING:
TAX MAP & AERIAL PHOTO SEC. 3
STONE BK. PAGE 207
O.D.O.T. PLAN WYA-53-9.00
SURVEY VOL. C; PG. 421, VOL. 6; PG. 219,
VOL. 3; PGS. 58 & 227

SURVEY NUMBER: 08-23
VOLUME: B PAGE: 138
DATE FILED: 3-10-08
PARCEL #: 20-1275-0000

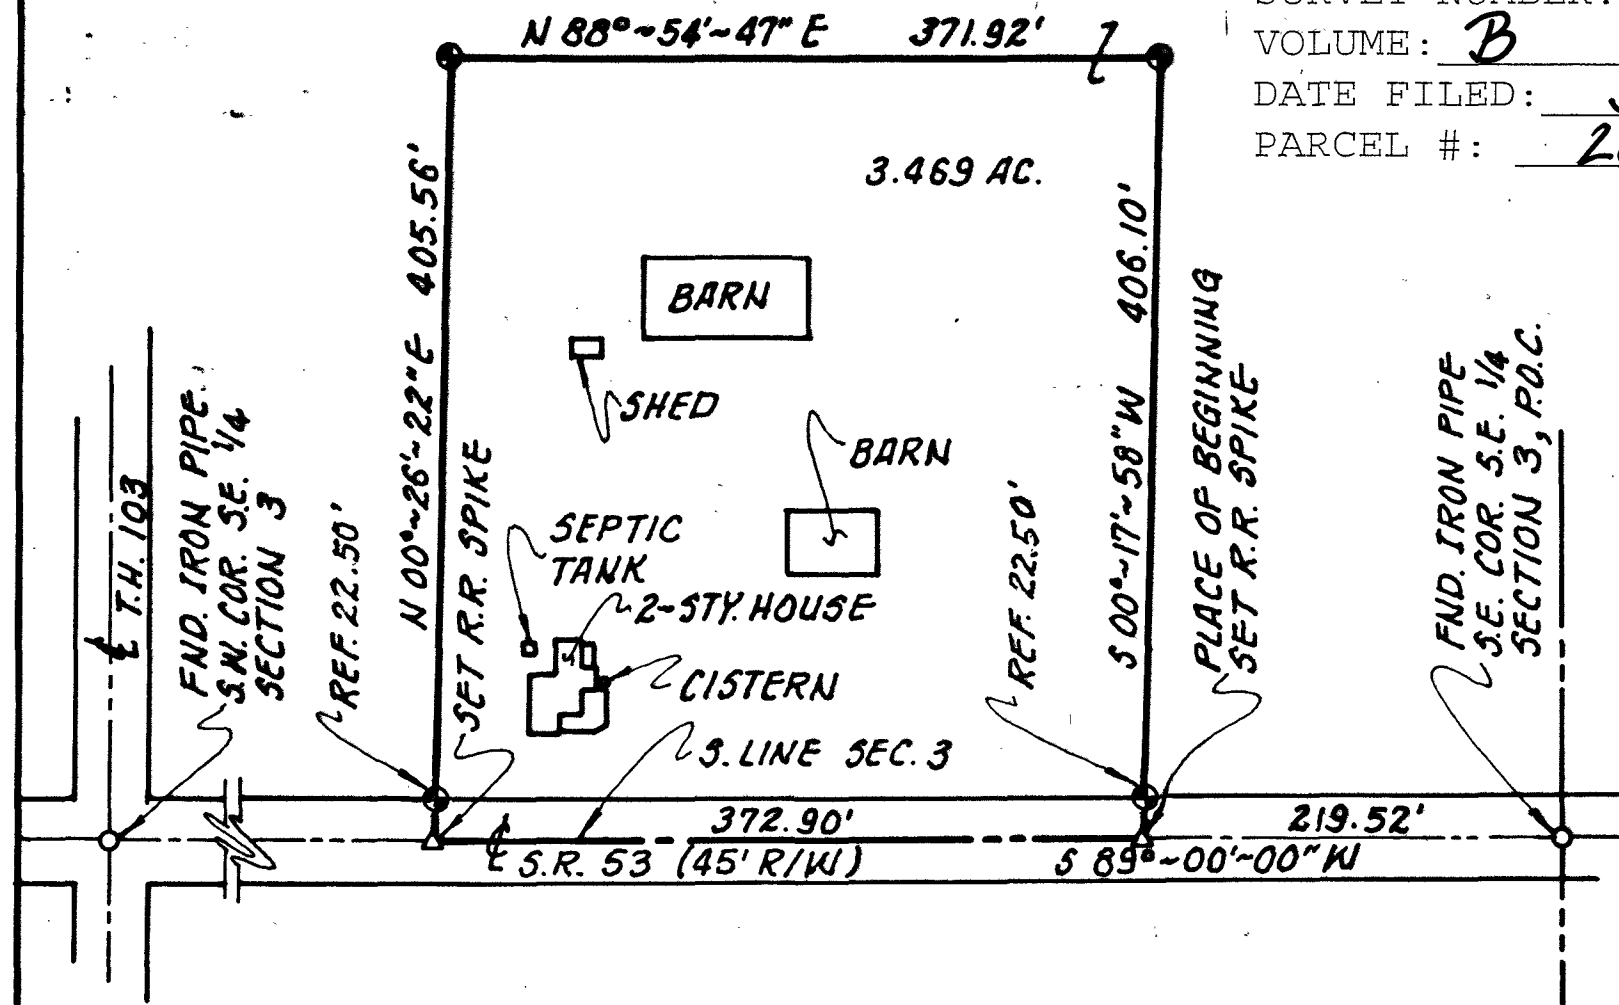

◆ INDICATES 5/8 INCH DIAMETER REBAR
SET WITH A YELLOW PLASTIC CAP
BEARING THE INSCRIPTION "JACQUES
GLAZE SURVEYOR 6817".

THIS SURVEY WAS PREPARED FOR
WAYNE E. & G. ANN LEIGHTEY AT THE
REQUEST OF NORM & DANA PAHL.

I, THE UNDERSIGNED, HEREBY STATE THAT
THE FOREGOING PLAT WAS PREPARED FROM
AN ACTUAL FIELD SURVEY AND TO THE BEST
OF MY KNOWLEDGE IS TRUE AND CORRECT.

Jacques M. Glaze
JACQUES M. GLAZE
REGISTERED SURVEYOR NO. 6817
4187 LARUE GREEN CAMP ROAD
MARION, OHIO 43302
(740) 528-2336



ALL REGIONAL PLANNING
REQUIREMENTS HAVE BEEN
APPROVED FOR THIS SURVEY
APPLICATION # 08-11

PLAT OF SURVEY

PT. S.E. 1/4 SEC. 3; TWP.-3-S; RNG.-13-E
MIFFLIN TOWNSHIP
WYANDOT COUNTY
STATE OF OHIO

DATE: FEB. 27, 2008 SCALE: 1"=100' DRAWN: J. GLAZE