


VOL. B PG. 140

PLAT OF PROPERTY SURVEY

LOT FOUR (4), S. H. HUNT'S SUBDIVISION &  
VACATED ALLEY,  
CITY OF UPPER SANDUSKY, WYANDOT COUNTY, OHIO

SCALE: 1" = 30'

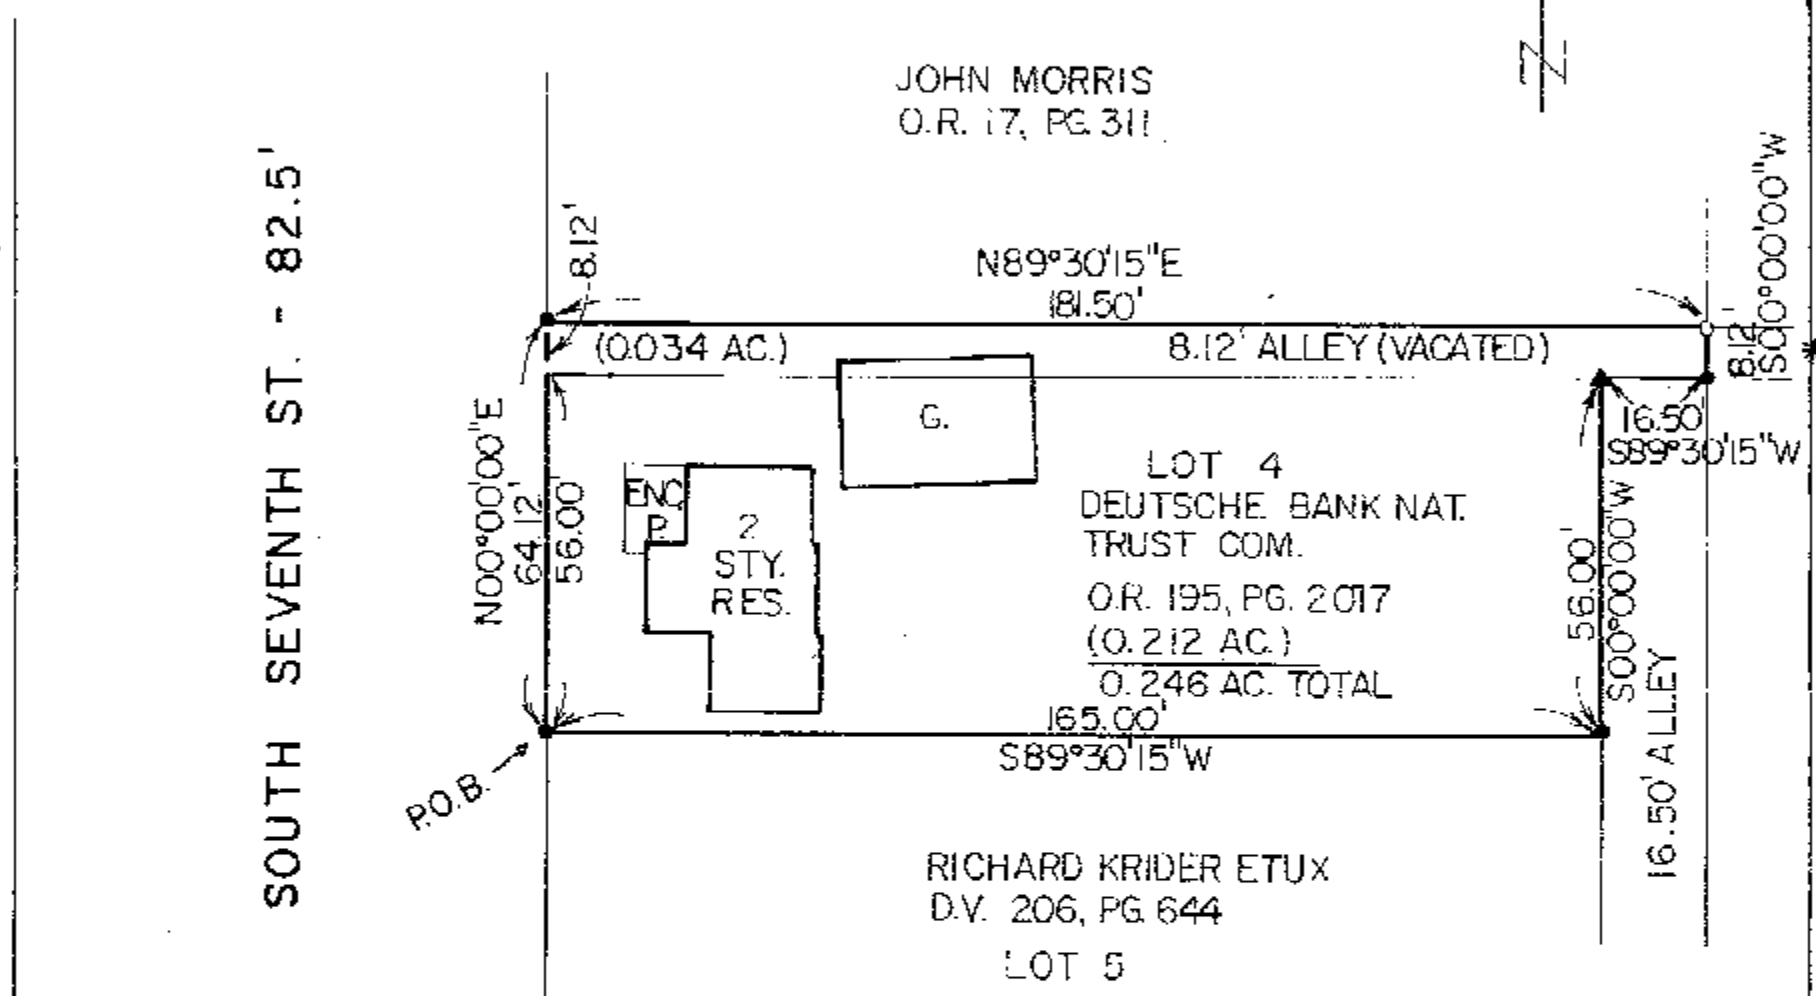

SURVEY NUMBER: 08-96  
VOLUME: B PAGE: 140  
DATE FILED: 12-11-08  
PARCEL #: 06-32.00-50

\* JONATHON MILLER, ETUX  
DV 212 - PG 449

ALL REGIONAL PLANNING  
REQUIREMENTS HAVE BEEN  
APPROVED FOR THIS SURVEY  
APPLICATION # N/A

BASIS OF BEARINGS: EAST LINE OF SOUTH SEVENTH  
STREET ASSUMED N00°00'00"E.

REFERENCES: SURVEY VOL. 5, PG. 11  
S. H. HUNT'S SUBDIVISION, SLIDE 266

LEGEND

- 5/8" IRON PIN SET WITH CAP  
STAMPED LUTZ 6756
- IRON PIPE FOUND
- ▲ SURVEY NAIL SET



I, DAVID E. LUTZ, HEREBY CERTIFY  
THAT A SURVEY WAS MADE ON THE  
ABOVE PROPERTY ON DECEMBER 5, 2008  
AND ALL MARKERS WERE SET OR  
FOUND AS INDICATED

*David E. Lutz*  
DAVID E. LUTZ  
OHIO REGISTERED SURVEYOR NO. 6756  
DATE: DECEMBER 5, 2008  
PREPARED BY:  
LUTZ SURVEYING, INC.