
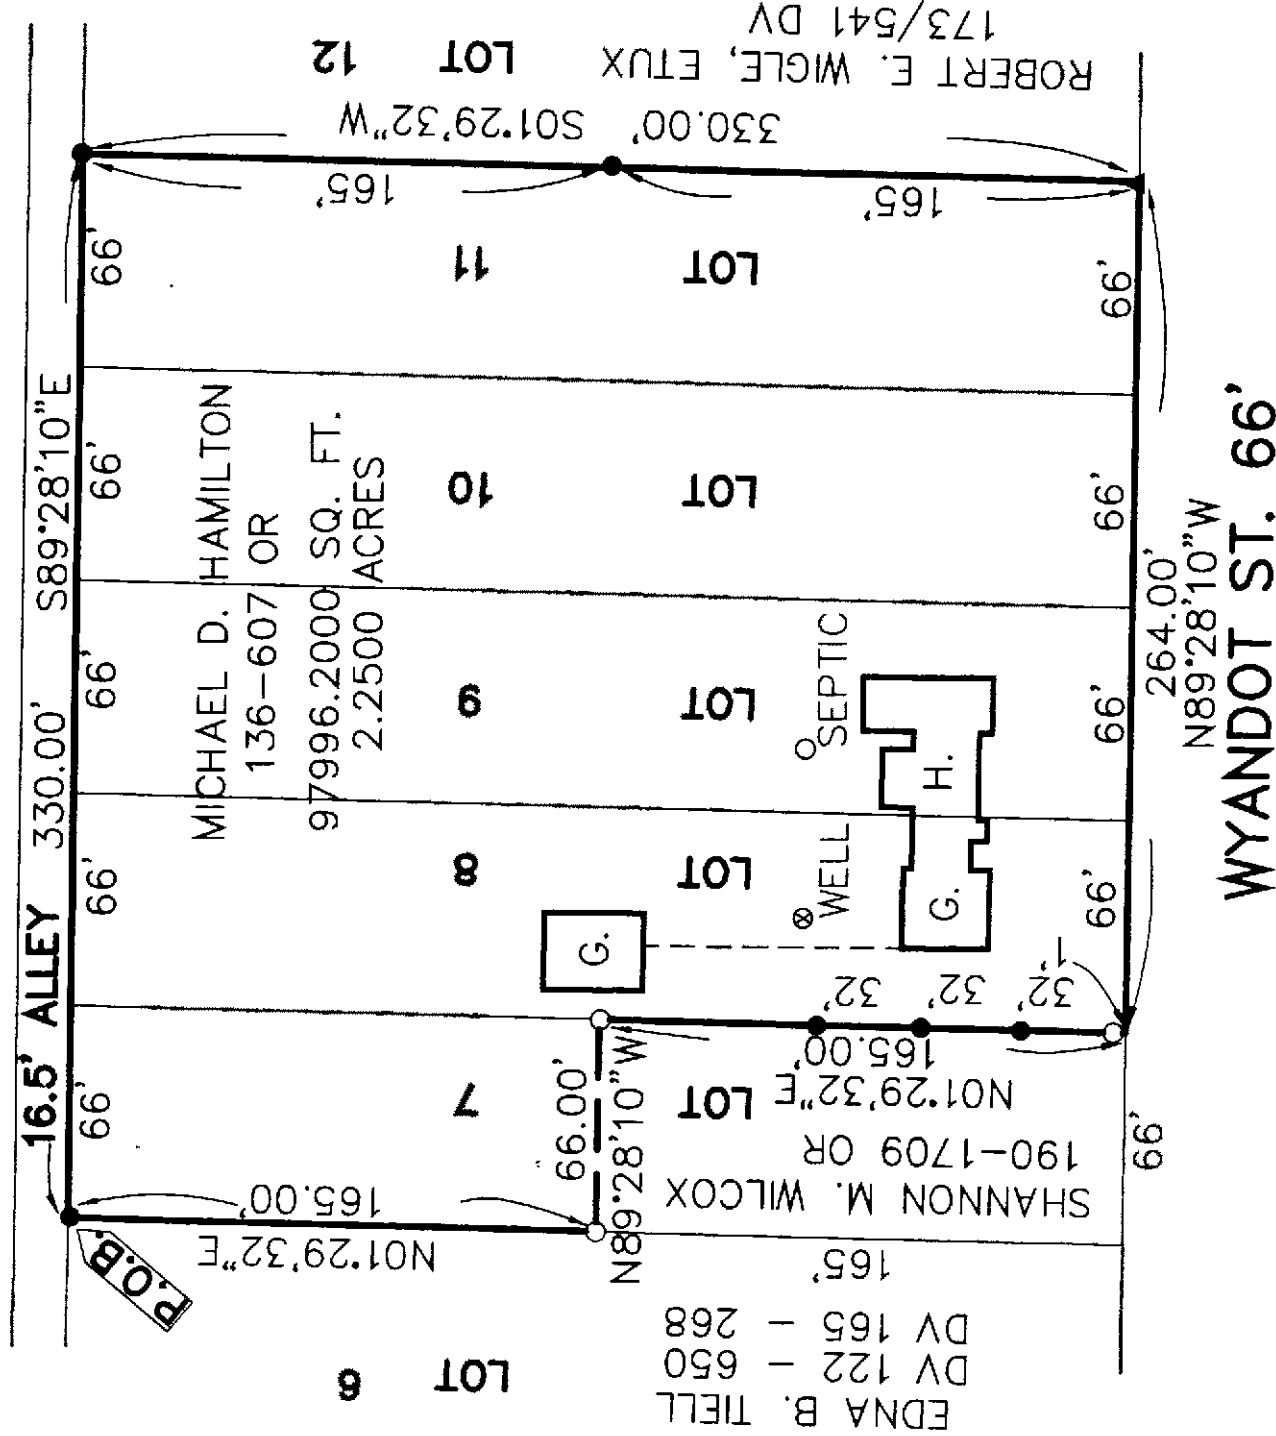


PLAT OF PROPERTY SURVEY

LOTS 8, 9, 10, 11 & PT. LOT 7,
WILLIAM BRISTOLL'S 1ST ADDITION,
VILLAGE OF WHARTON, WYANDOT COUNTY, OHIO


SCALE: 1" = 60'

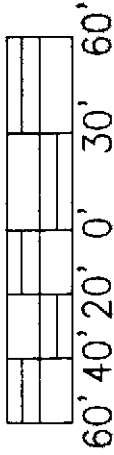

SURVEY NUMBER: 10-25
VOLUME: B PAGE: 144
DATE FILED: 5-18-2010
PARCEL #: 30-0675-0000 30-0670-0000
30-0643-0000 30-0640-0000
30-0645-0000

ALL REGIONAL PLANNING
REQUIREMENTS HAVE BEEN
APPROVED FOR THIS SURVEY
APPLICATION # N/A Village of Wharton

BASIS OF BEARINGS: NORTH LINE OF WYANDOT
STREET ASSUMED N89°28'10"W.
REFERENCES: PLAT BOOK 2, PG. 109
WILLIAM BRISTOLL'S 1ST ADD.

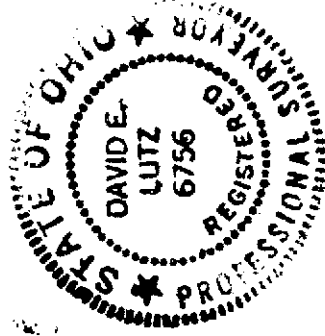

I, DAVID E. LUTZ, HEREBY CERTIFY
THAT A SURVEY WAS MADE ON THE
ABOVE PROPERTY ON APRIL 14, 2010
AND ALL MARKERS WERE SET OR
FOUND AS INDICATED.

LEGEND:

- 5/8" IRON PIN SET WITH CAP
- STAMPED LUTZ 6756
- IRON PIN FOUND
- ▲ RAILROAD SPIKE SET

David E. Lutz
DAVID E. LUTZ
OHIO REGISTERED SURVEY NO. 6756
DATE: APRIL 14, 2010
PREPARED BY:
LUTZ SURVEYING