

SURVEY FOR: DON DUNN

3/4" IRON PIPE FOUND

1/2" PERSONALIZED IRON PIPE FOUND

DRILL HOLE FOUND

1/2" PERSONALIZED IRON PIPE SET

SURVEYED PARCEL IS FOR
ADJOINER PURPOSES ONLY




SCALE: 1 INCH = 30 FEET

OR 197 PG. 1709

DEED REF. D VOL. 213, PG. 92

SURVEY NO. C PG. 83

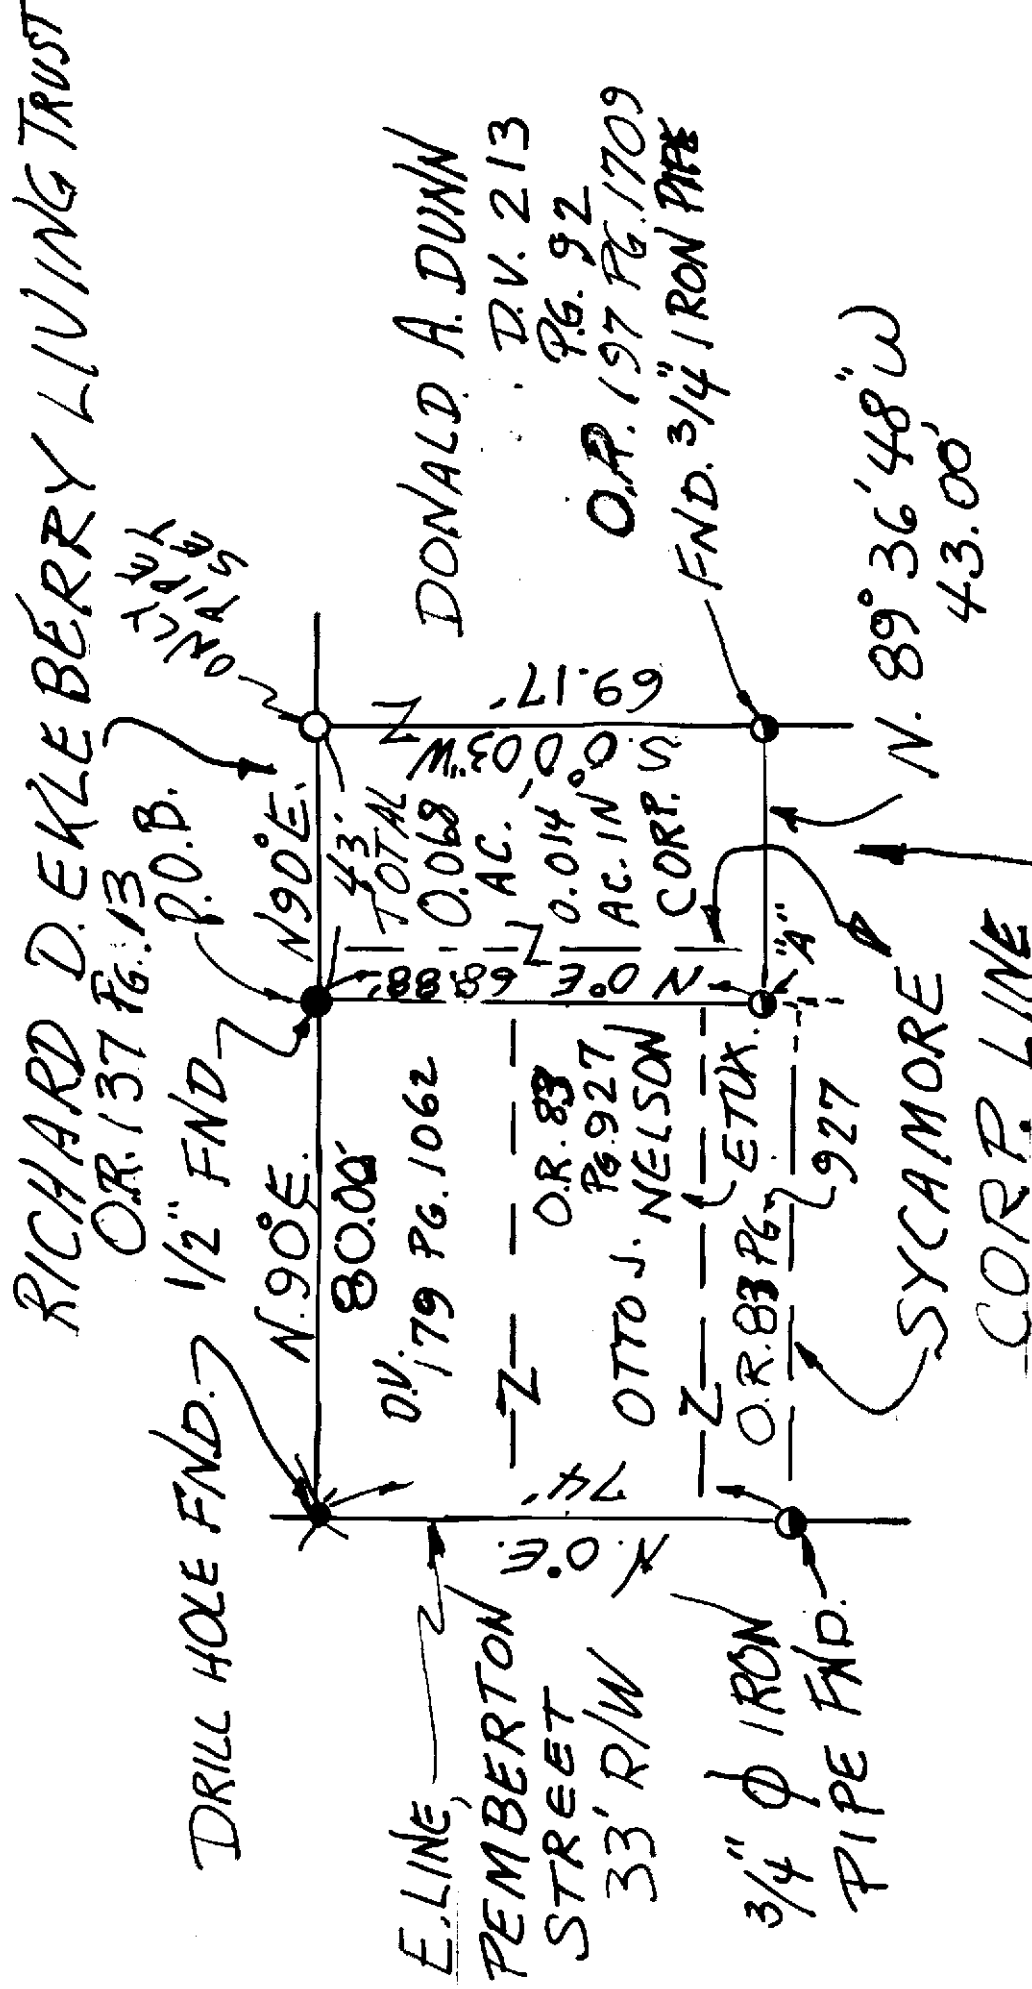

ALL REGIONAL PLANNING
REQUIREMENTS HAVE BEEN
APPROVED FOR THIS SURVEY
APPLICATION # N/A

AT "A" FND 3/4" IRON PIPE
E. LINE OF PEMBERTON
STREET ASSUMED NO. E
AND ALL OTHER BEARINGS
ARE FROM ANGLES
AND DISTANCES
MEASURED

PT. VILLAGE OF SYCAMORE

PT. NW 4 SEC. 20 T. 1 S., R. 15 E.

TWP. SYCAMORE COUNTY: WYANDOT OHIO



SURVEY NUMBER: 11-31
VOLUME: B PAGE: 145
DATE FILED: 4-28-11
PARCEL #: 36-1780-000

I HEREBY CERTIFY THE ABOVE PLAT TO BE TRUE
AND CORRECT ACCORDING TO A SURVEY.

AND REVISED APRIL 22, 2011

MADEIN AUG. 31, 2005

OHIO REGISTERED SURVEYOR NO. 5647

BY Jerry B. Weininger
JERRY B. WEININGER

6569 C.R. 2, MCCUTCHENVILLE, OH 44844-0186