

LEGEND

○ HALF INCH IRON PIPE SET WITH CAP 5647

⊗ HANK IRON PIN WITH CAP FOUND

REFERENCE: RECORDER'S CABINET A SLIDE 264 & 265

PARCEL 1 IS WEST HALF OF LOTS 32 AND 33

TROY OSBORN O. R. 238 PG. 717 OWNS ALL 3 LOTS

ALL HALF LOTS ARE 0.1245 ACRES 4 3, 2, 1


THE BASIS OF BEARING
IS FROM HANK SURVEY

VOL. C PG.19

AND ALL
OTHER BEARINGS
ARE FROM ANGLES
AND DISTANCES
MEASURED IN
THE FIELD.

ASSUMED
NORTH

0 50 100

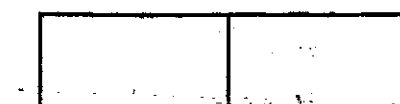

1 INCH = 50 FEET

BREAKDOWN EACH 1/2 EACH

PARCEL 1


37-2310-0000 LOT 33

37-2305-0000 LOT 32

PARCEL 2

37-2310-0000 LOT 33

37-2305-0000 LOT 32

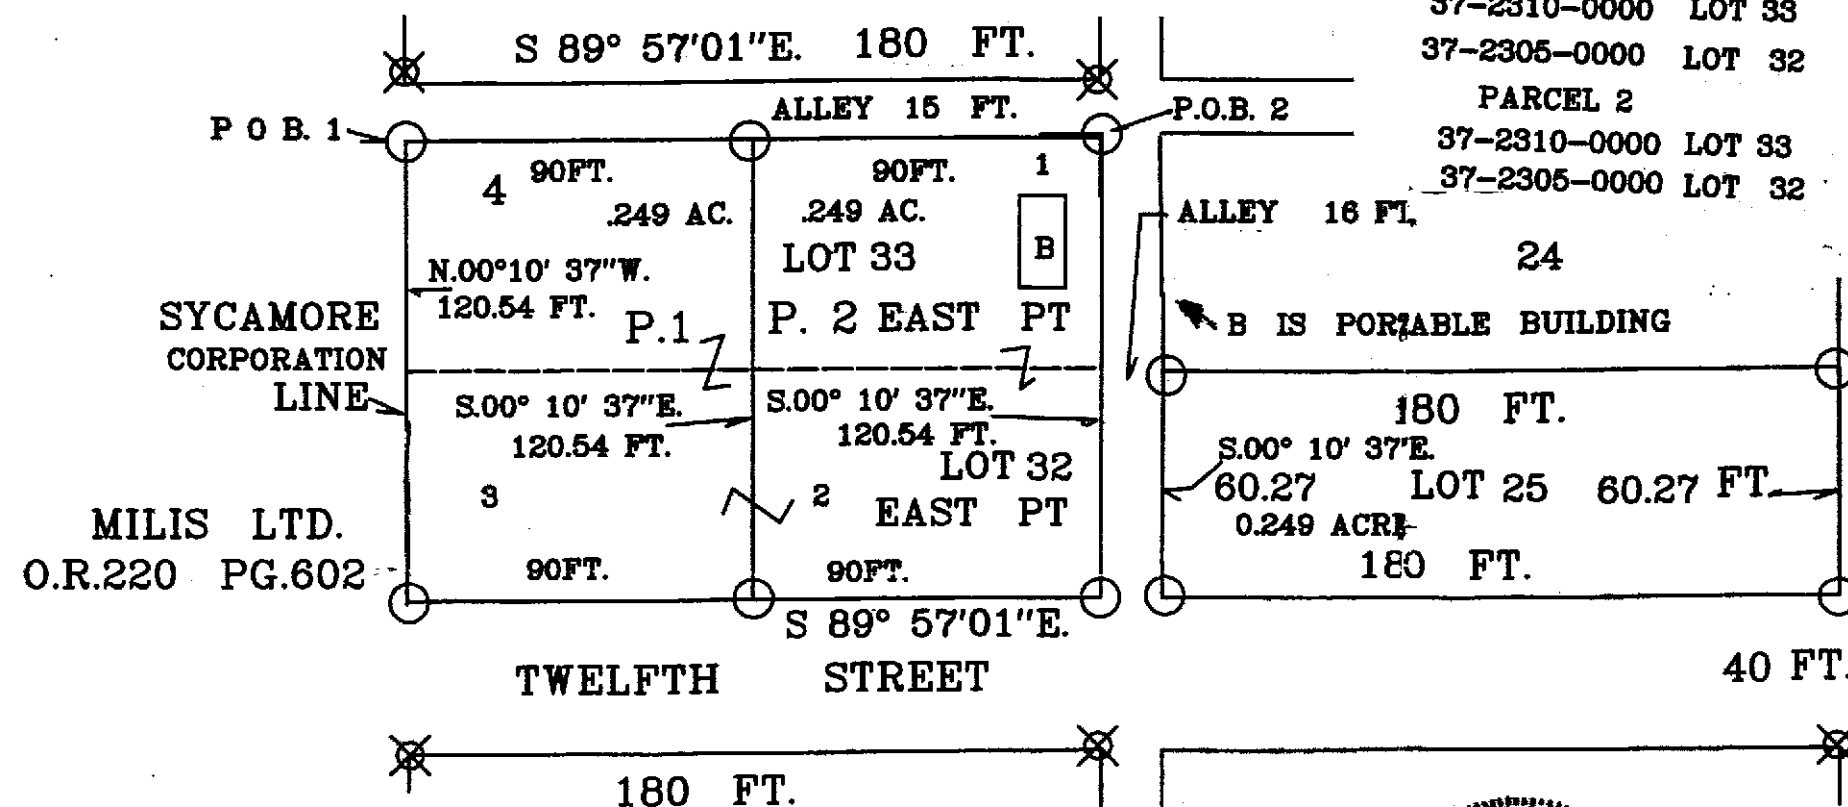

SYCAMORE
STREET

63 FT.

ALL REGIONAL PLANNING
REQUIREMENTS HAVE BEEN
APPROVED FOR THIS SURVEY
APPLICATION # N/A

SURVEY NUMBER: 16-24
VOLUME: B PAGE: 151
DATE FILED: 6-27-16
PARCEL #: 37-2305-0000; 37-2310-0000


I HEREBY CERTIFY THE ABOVE PLAT IS TRUE
AND CORRECT ACCORDING TO A SURVEY,

MADE IN APRIL 18, 2016

BY

Jerry B. Weininger

JERRY B. WEININGER OHIO R.S. 5647

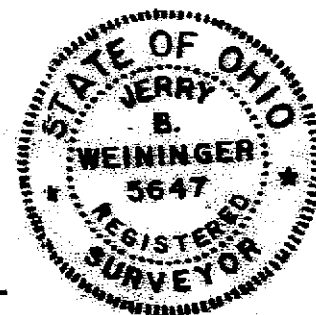

KLAHR ADDITION, SYCAMORE
PART NE 1/4 SECTION 19
T. 1 S., R. 15 E.
SYCAMORE TWP. WYANDOT COUNTY, OHIO
SURVEY FOR: TROY OSBORN