



SURVEY NUMBER: 17-05
VOLUME: B PAGE: 169
DATE FILED: 02-06-17
PARCEL #: 29-0910-0100 / 29-0910-0000

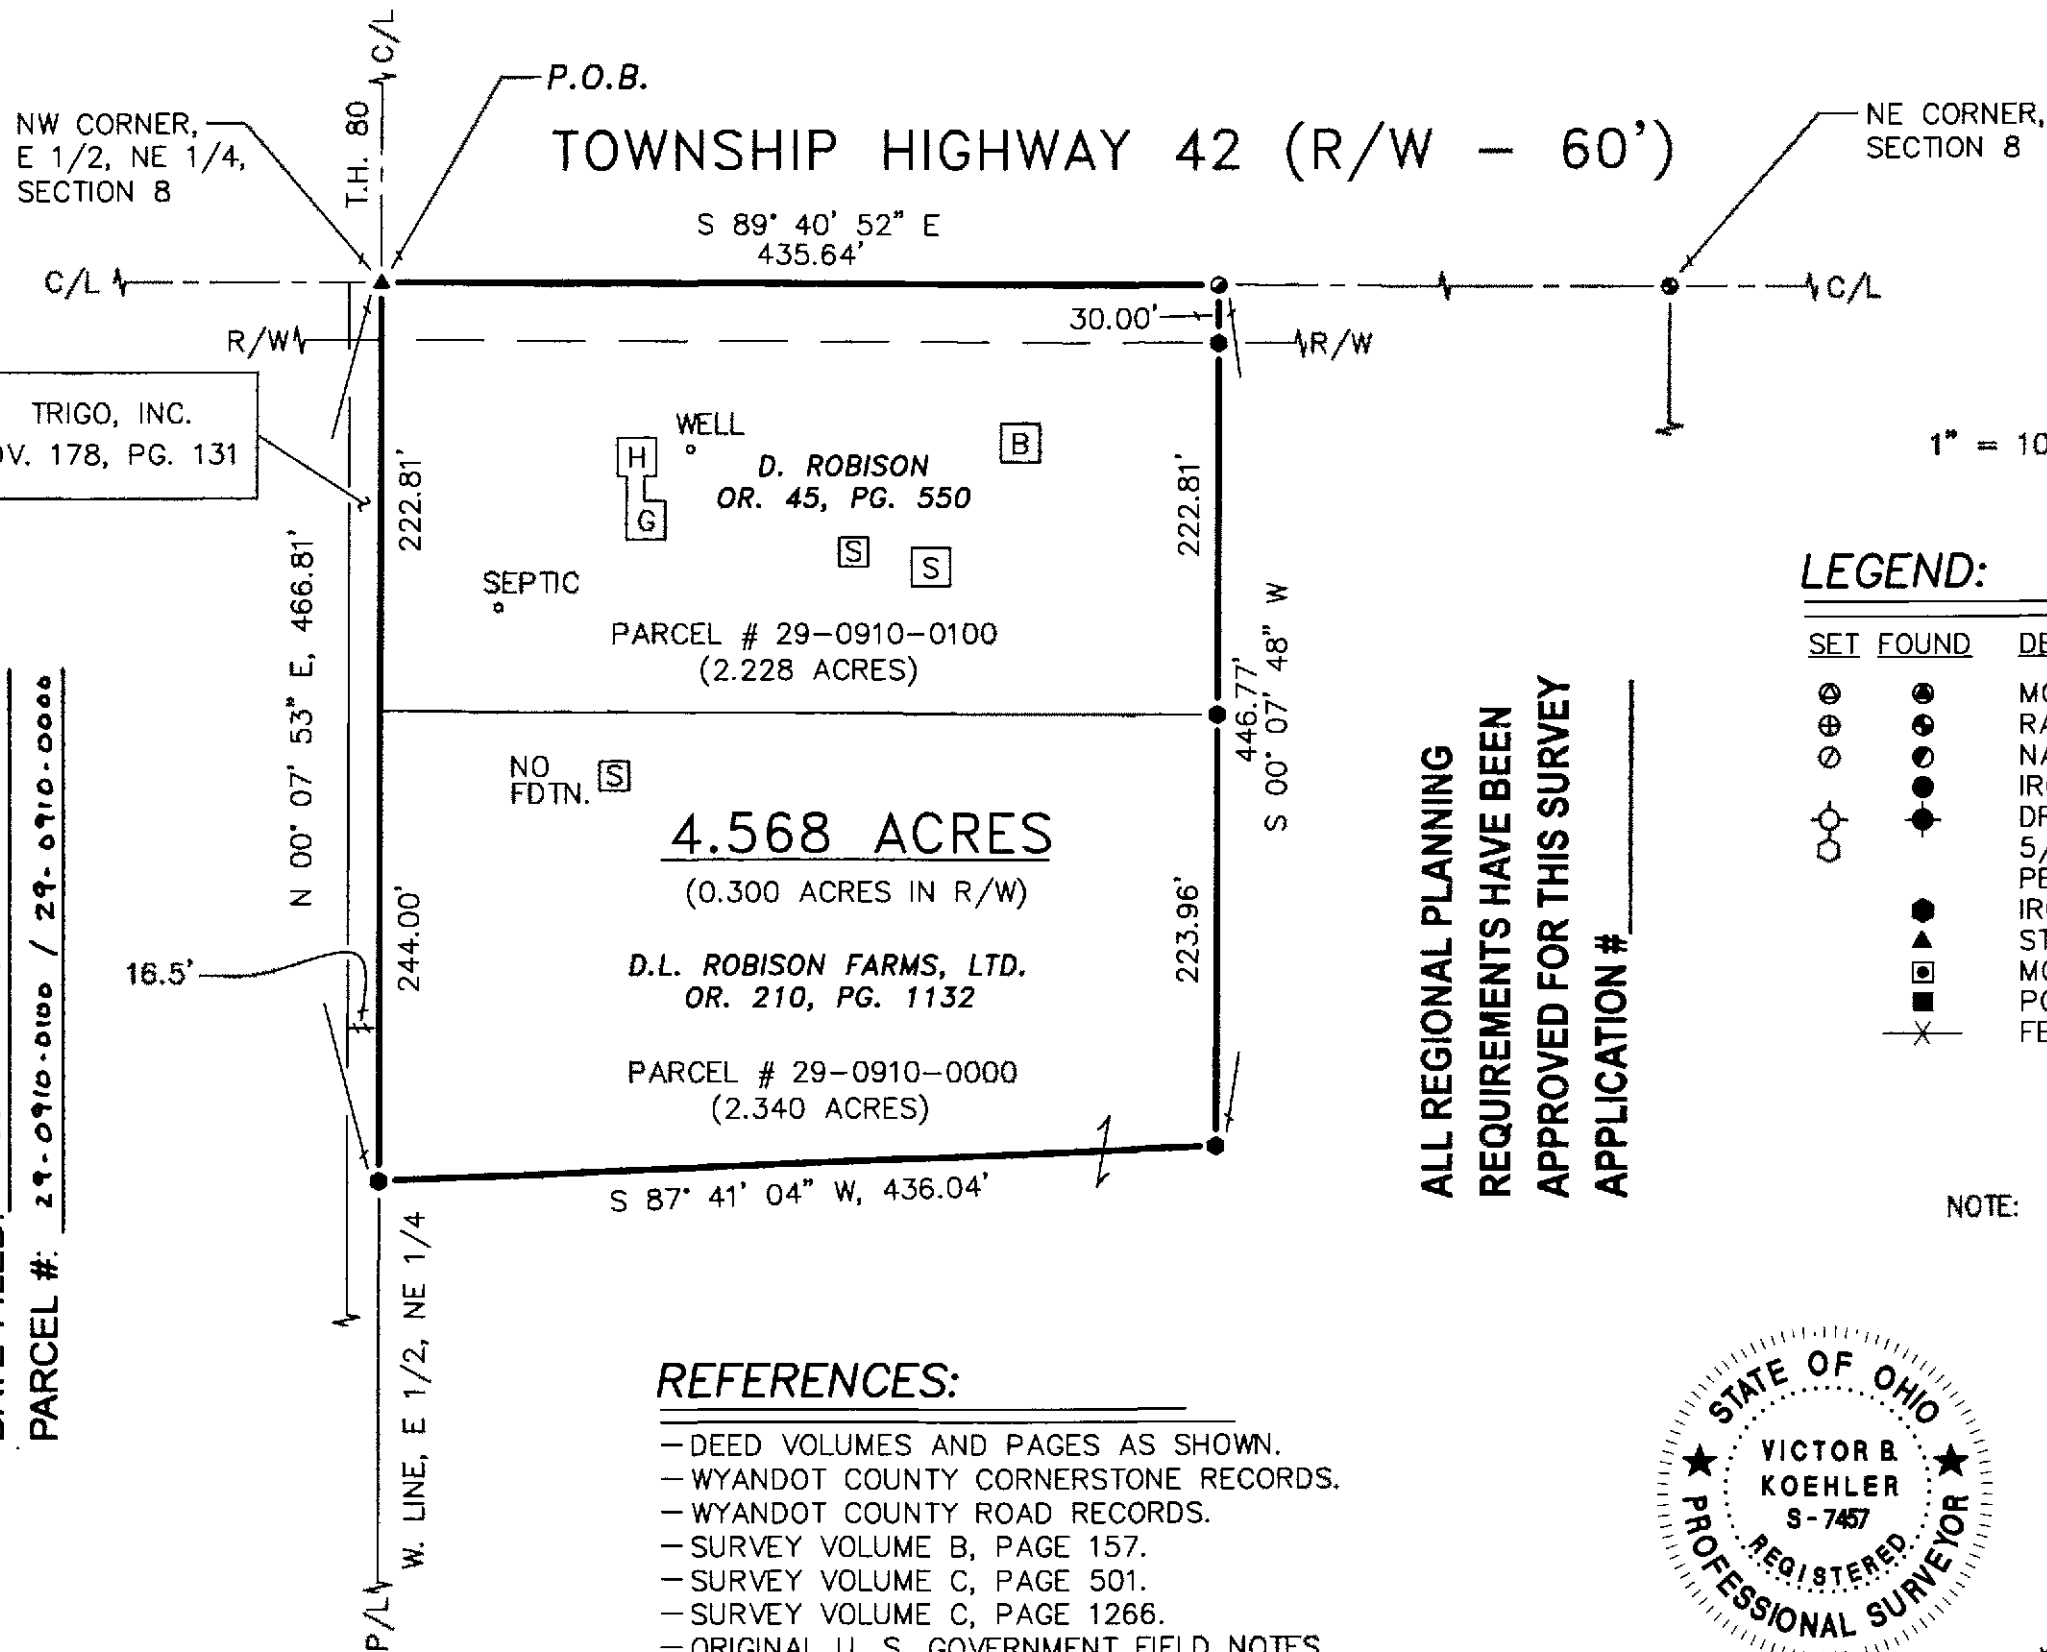

LEGEND:

SET	FOUND	DESCRIPTION	SYMBOL	DESCRIPTION
⊙	⊙	MONUMENT	D	DEED
⊕	⊕	RAILROAD SPIKE	P	PLAT
⊖	⊖	NAIL	SR	SURVEY RECORD
⊗	⊗	IRON PIPE	M	MEASURED
⊘	⊘	DRILL HOLE	C	CALCULATED
⊙	⊙	5/8" IRON ROD WITH PERSONALIZED CAP	⊖	DIAMETER
⊙	⊙	IRON ROD (5/8")	⊖	HOUSE
⊙	⊙	STONE	⊖	GARAGE
⊙	⊙	MONUMENT BOX	⊖	BARN
⊙	⊙	POST	⊖	SHED
⊙	⊙	FENCE	C/L	CENTERLINE
			R/W	RIGHT-OF-WAY
			P/L	PROPERTY LINE
			⊖	UTILITY POLE

NOTE: THIS SURVEY DOES NOT INCLUDE A TITLE SEARCH. EASEMENTS OR OTHER ENCUMBRANCES ON OR OVER THE LAND ARE NOT SHOWN ON THIS SURVEY. ANY BUILDINGS OR OTHER STRUCTURES NOT TO SCALE. I HEREBY DECLARE THAT I HAVE SURVEYED THE ABOVE DESCRIBED PROPERTY DURING JANUARY, 2017. THIS SURVEY IS SUBJECT TO ALL LEGAL HIGHWAYS, EASEMENTS, RESTRICTIONS, LEASES OF RECORD AND OF RECORDS IN RESPECTIVE UTILITY OFFICES. THE BEARINGS REFERRED TO HEREON ARE BASED ON AN ASSUMED MERIDIAN AND ARE ONLY FOR THE PURPOSE OF ANGULAR MEASUREMENT.

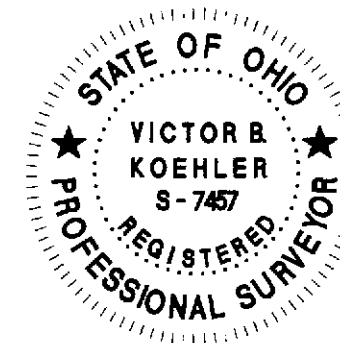

Victor B. Koehler 02-03-2017
VICTOR B. KOEHLER, P.S. NO. 7457

JOB #: 17005-S
DRAWN: MSW
CHECKED: VBK
REVISIONS: 01-30-17 02-01-17

SURVEY FOR: DENNIS ROBISON
BEING A PARCEL OF LAND SITUATED IN PART OF
THE NORTHEAST QUARTER OF SECTION 8, T-2-S, R-12-E,
RICHLAND TOWNSHIP, WYANDOT COUNTY, OHIO.

KOEHLER SURVEYING, INC.
P.O. BOX 28 UPPER SANDUSKY, OHIO 43351
(419) 294-5388 KSI@WOH.RR.COM