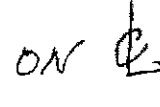


"L" LEGEND ON 


X SET BOLT REFERENCE PIPE SET 20 FT. & S. 89° 56' 05" E. FROM  BOLT

X FND STONE & METAL BOX


O HALF INCH IRON PIPE SET WITH CAP 5647

SURVEY BOOK 6 PG.116

THE BASIS OF BEARING  
IS BASED ON THE  
ASSUMED  
FIRST BEARING  
AND ALL  
OTHER BEARINGS  
ARE FROM ANGLES  
AND DISTANCES  
MEASURED IN  
THE FIELD.

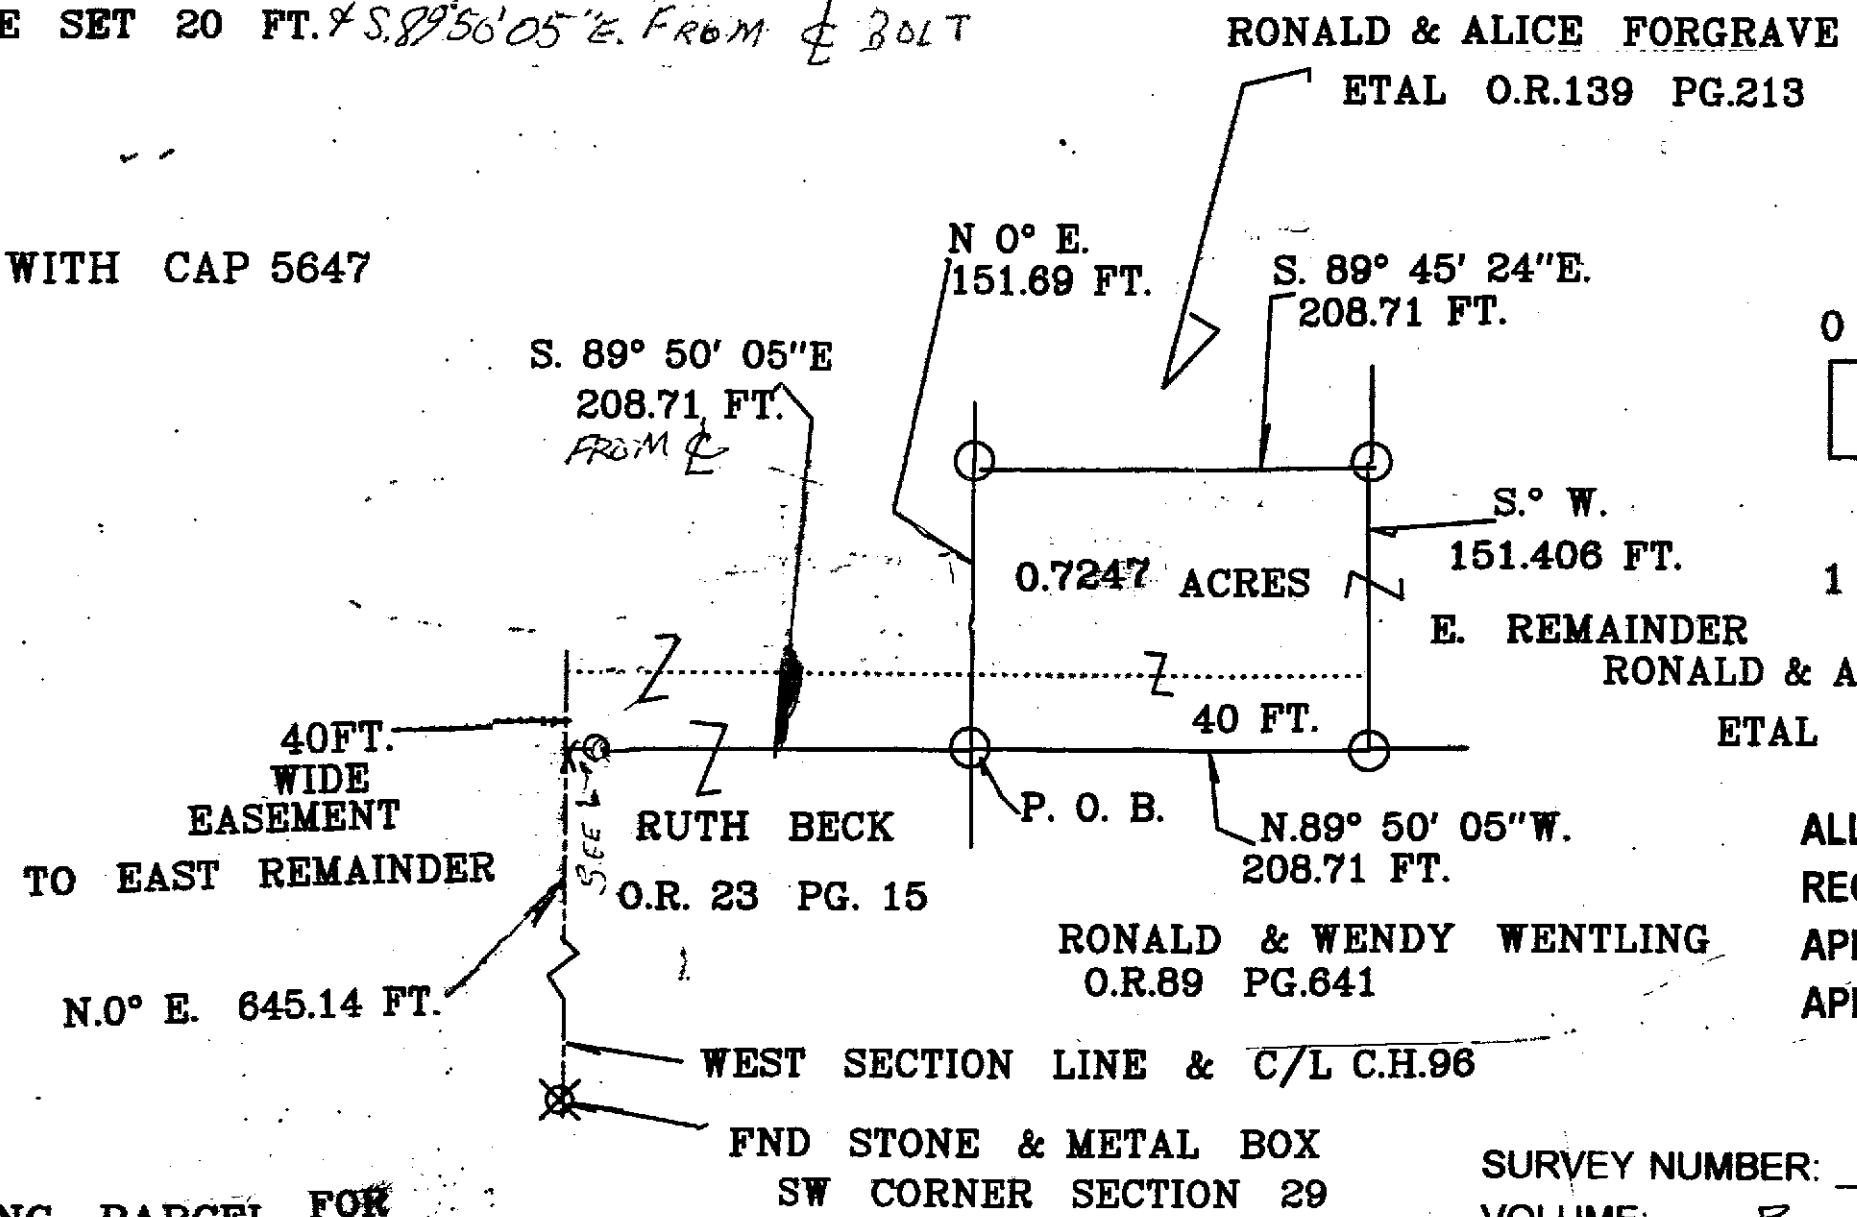

ASSUMED  
NORTH

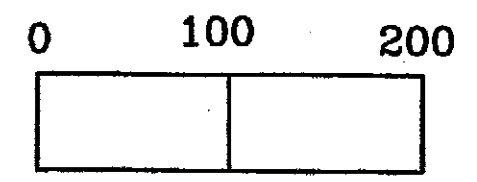


1 INCH = 100 FEET

ALL REGIONAL PLANNING  
REQUIREMENTS HAVE BEEN  
APPROVED FOR THIS SURVEY  
APPLICATION # N/A-Adjoining  
only

NOT A BUILDING PARCEL FOR  
ADJOINER ONLY  
PART SECTION 29 ,T1 S.,R.13 E.  
CRAWFORD TWP.WYANDOT COUNTY ,OHIO  
SURVEY FOR: OWNER  
J.B.W.  
6569 C. H. 2 MCCUTCHENVILLE , OHIO 44844

SURVEY NUMBER: 17-08  
VOLUME: B PAGE: 172  
DATE FILED: 02-16-17  
PARCEL #: 09-2435-0400

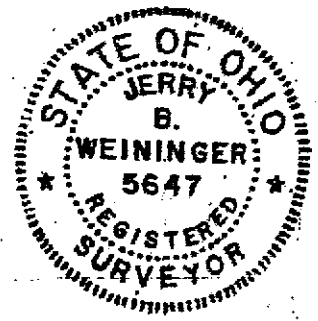

I HEREBY CERTIFY THE ABOVE PLAT IS TRUE  
AND CORRECT ACCORDING TO A SURVEY

MADE IN JANUARY ,2017

BY Jerry B. Weininger

JERRY B. WEININGER , OHIO R.S. 5647

DATE: JANUARY ,2017 SCALE: 1 INCH = 100 FEET