


ALL REGIONAL PLANNING
REQUIREMENTS HAVE BEEN
APPROVED FOR THIS SURVEY
APPLICATION # 111

COUNTY HIGHWAY 96 (R/W - 60')

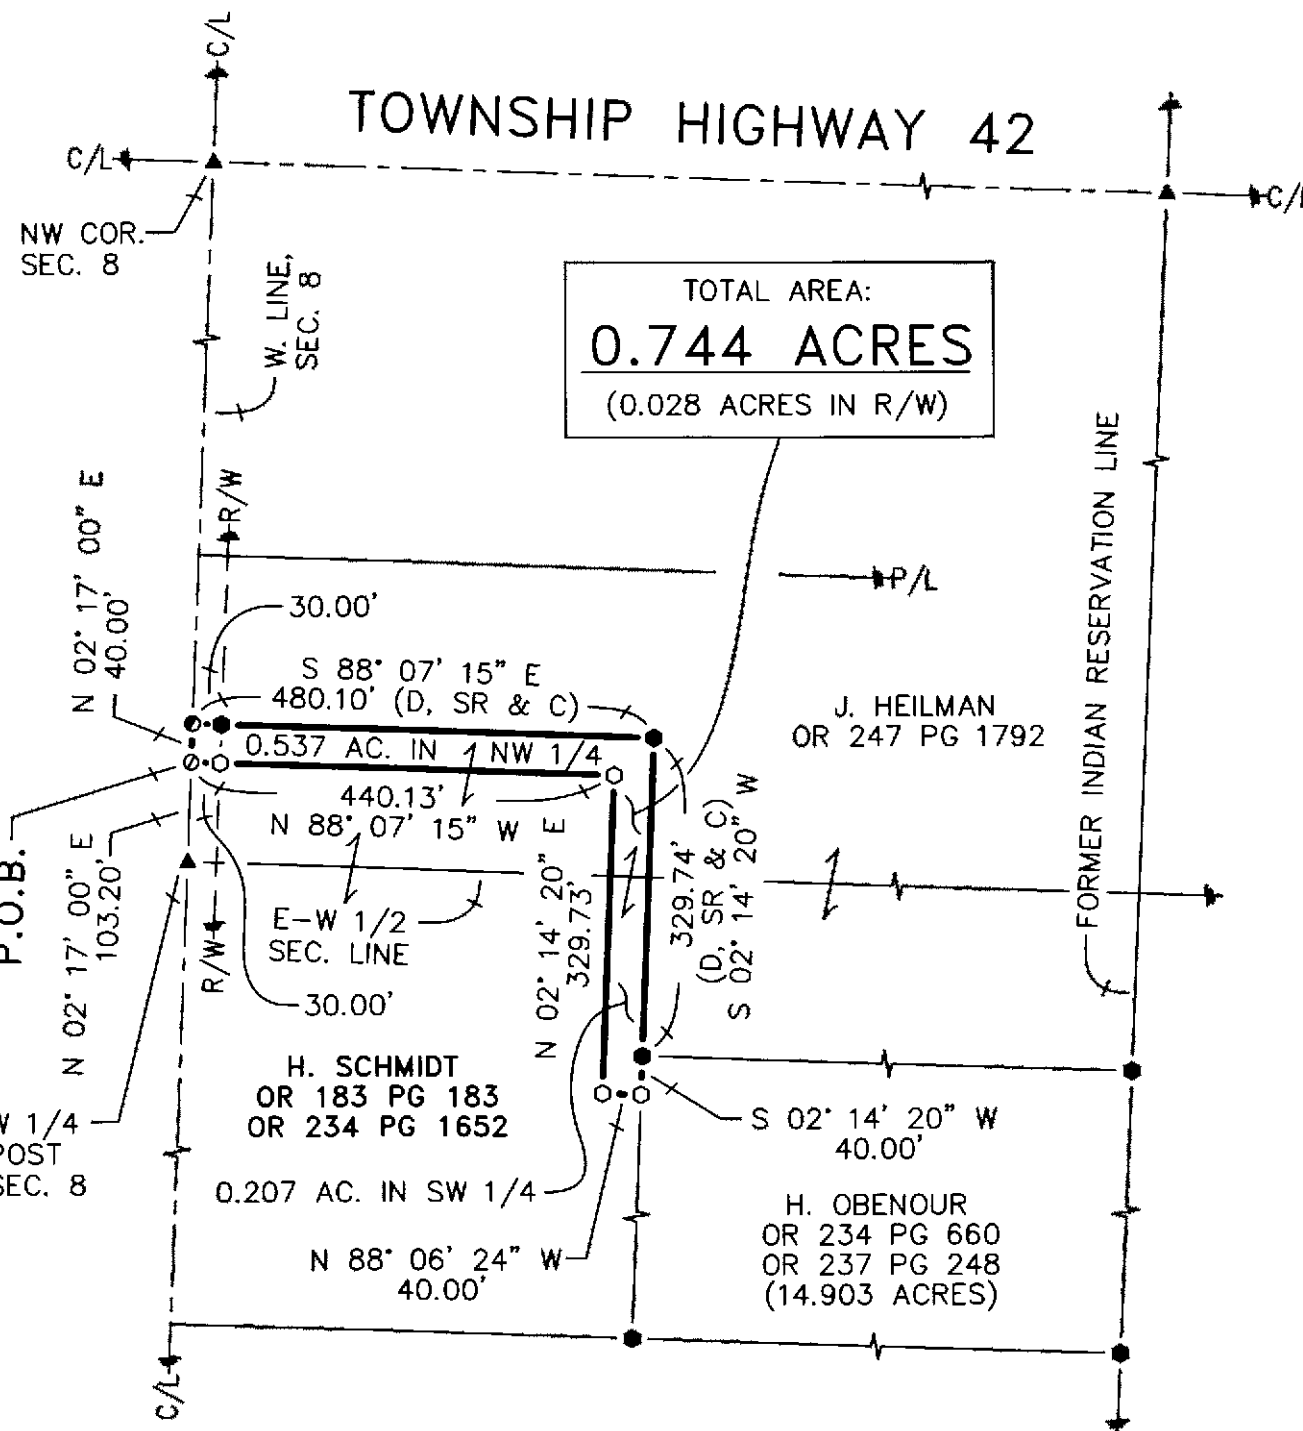

REFERENCES:

- DEED VOLUMES AND PAGES AS SHOWN.
- SURVEY VOLUME C, PAGE 828.
- SURVEY VOLUME C, PAGE 1564.
- WYANDOT COUNTY CORNERSTONE RECORDS.
- WYANDOT COUNTY ROAD RECORDS.
- ORIGINAL U. S. GOVERNMENT FIELD NOTES.


NOTE: THE SURVEYED TRACT IS NOT A STAND ALONE BUILDING PARCEL. THE SURVEYED TRACT MUST TRANSFER TO/WITH AN ADJOINING PARCEL.

SURVEY NUMBER: 19-42
VOLUME: B PAGE: 216
DATE FILED: 7-12-19
PARCEL #: 34-2085-0100

LEGEND:

SET	FOUND	DESCRIPTION	SYMBOL	DESCRIPTION
⊙	⊙	MONUMENT	D	DEED
⊕	⊕	RAILROAD SPIKE	P	PLAT
⊖	⊖	NAIL	SR	SURVEY RECORD
⊗	⊗	IRON PIPE	M	MEASURED
⊙	⊙	DRILL HOLE	C	CALCULATED
⊙	⊙	5/8" IRON ROD WITH PERSONALIZED CAP	⊙	DIAMETER
⊙	⊙	IRON ROD (5/8" U.N.)	⊙	HOUSE
⊙	⊙	STONE	⊙	GARAGE
⊙	⊙	MONUMENT BOX	⊙	BARN
⊙	⊙	POST	⊙	SHED
⊙	⊙	FENCE	C/L	CENTERLINE
			R/W	RIGHT-OF-WAY
			P/L	PROPERTY LINE

NOTE: THIS SURVEY DOES NOT INCLUDE A TITLE SEARCH. EASEMENTS OR OTHER ENCUMBRANCES ON OR OVER THE LAND ARE NOT SHOWN ON THIS SURVEY. ANY BUILDINGS OR OTHER STRUCTURES NOT TO SCALE. I HEREBY DECLARE THAT I HAVE SURVEYED THE ABOVE DESCRIBED PROPERTY DURING JULY, 2019. THIS SURVEY IS SUBJECT TO ALL LEGAL HIGHWAYS, EASEMENTS, RESTRICTIONS, LEASES OF RECORD AND OF RECORDS IN RESPECTIVE UTILITY OFFICES. THE BEARINGS REFERRED TO HEREON ARE BASED ON AN ASSUMED MERIDIAN AND ARE ONLY FOR THE PURPOSE OF ANGULAR MEASUREMENT.

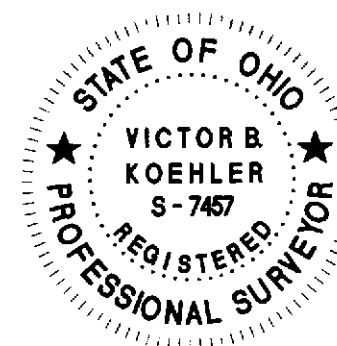

VICTOR B. KOEHLER, P.S. NO. 7457

07.11.2019
DATE

JOB #: 19090-S
DRAWN: MSW
CHECKED: VBK
REVISIONS: 07-08-19 07-11-19

SURVEY FOR: HEIDI OBENOUR
BEING A PARCEL OF LAND SITUATED IN PART OF THE NORTHWEST
AND SOUTHWEST QUARTERS OF SECTION 8, T-2-S, R-13-E,
SALEM TOWNSHIP, WYANDOT COUNTY, OHIO.

KOEHLER SURVEYING, INC.
P.O. BOX 28 UPPER SANDUSKY, OHIO 43351
(419) 294-5388 KSI@WOH.RR.COM