


SURVEY NUMBER: 22-23  
VOLUME: B PAGE: 267  
DATE FILED: 07/14/2022  
PARCEL #: 26-0745-0000-00

ALL REGIONAL PLANNING  
REQUIREMENTS HAVE BEEN  
APPROVED FOR THIS SURVEY  
APPLICATION # 22-17 R

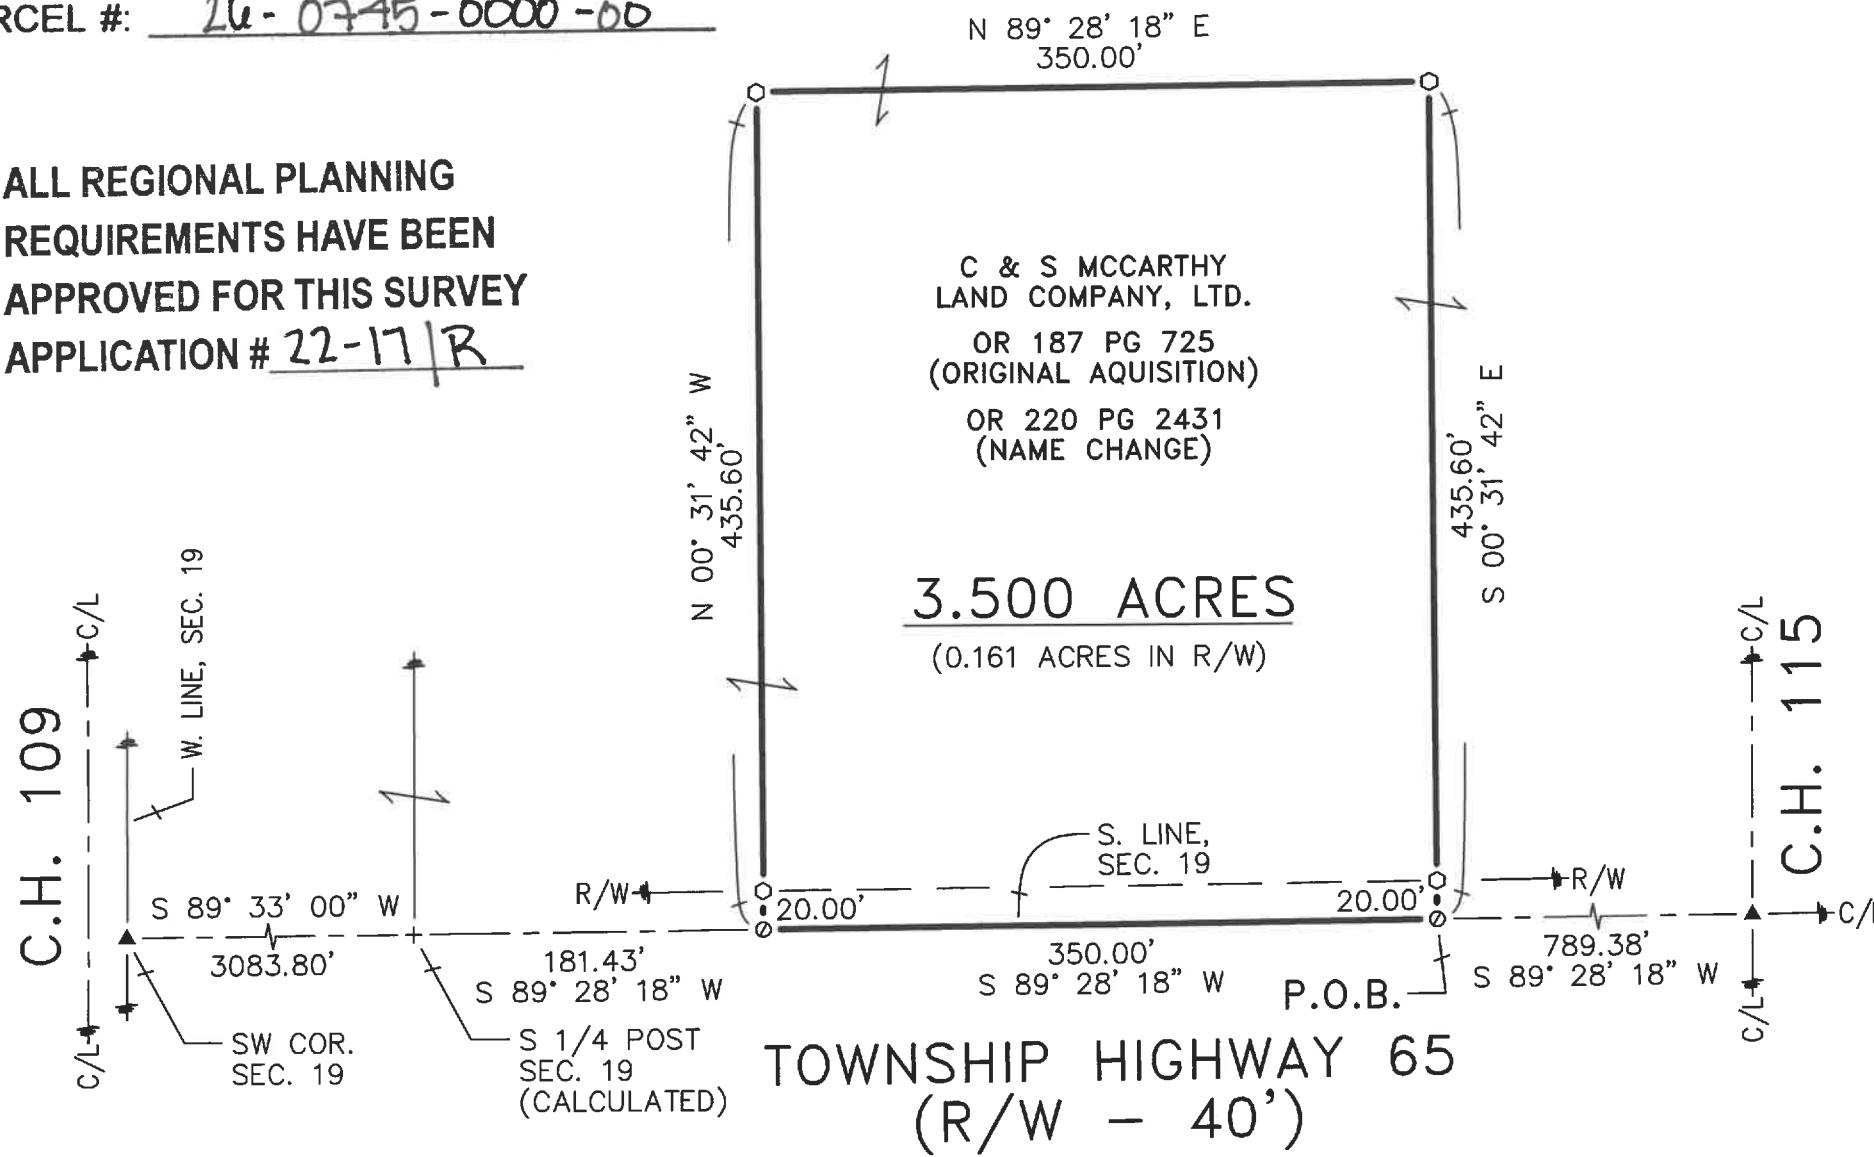

## REFERENCES:

- DEED VOLUMES AND PAGES AS SHOWN.
- ORIGINAL U. S. GOVERNMENT FIELD NOTES.
- WYANDOT COUNTY CORNERSTONE RECORDS.
- WYANDOT COUNTY ROAD RECORDS.



VICTOR B. KOEHLER, P.S. NO. 7457

07.11.2022  
DATE

JOB #:	DRAWN:	CHECKED:	REVISIONS:
22074-S	MSW	VBK	
	07-08-22	07-08-22	

SURVEY FOR: RYLEY MARTIN

**KOEHLER SURVEYING, INC.**  
P.O. BOX 28      UPPER SANDUSKY, OHIO      43351  
(419) 294-5388      KSI@WOH.RR.COM