


SURVEY NUMBER: 22-30
 VOLUME: B PAGE: 270
 DATE FILED: 08-23-2022
 PARCEL #: 05-2815-0100-00

ALL REGIONAL PLANNING
 REQUIREMENTS HAVE BEEN
 APPROVED FOR THIS SURVEY
 APPLICATION #22-30ULL

1" = 100' 0 100 200
 SCALE FEET

N
 (ASSUMED)

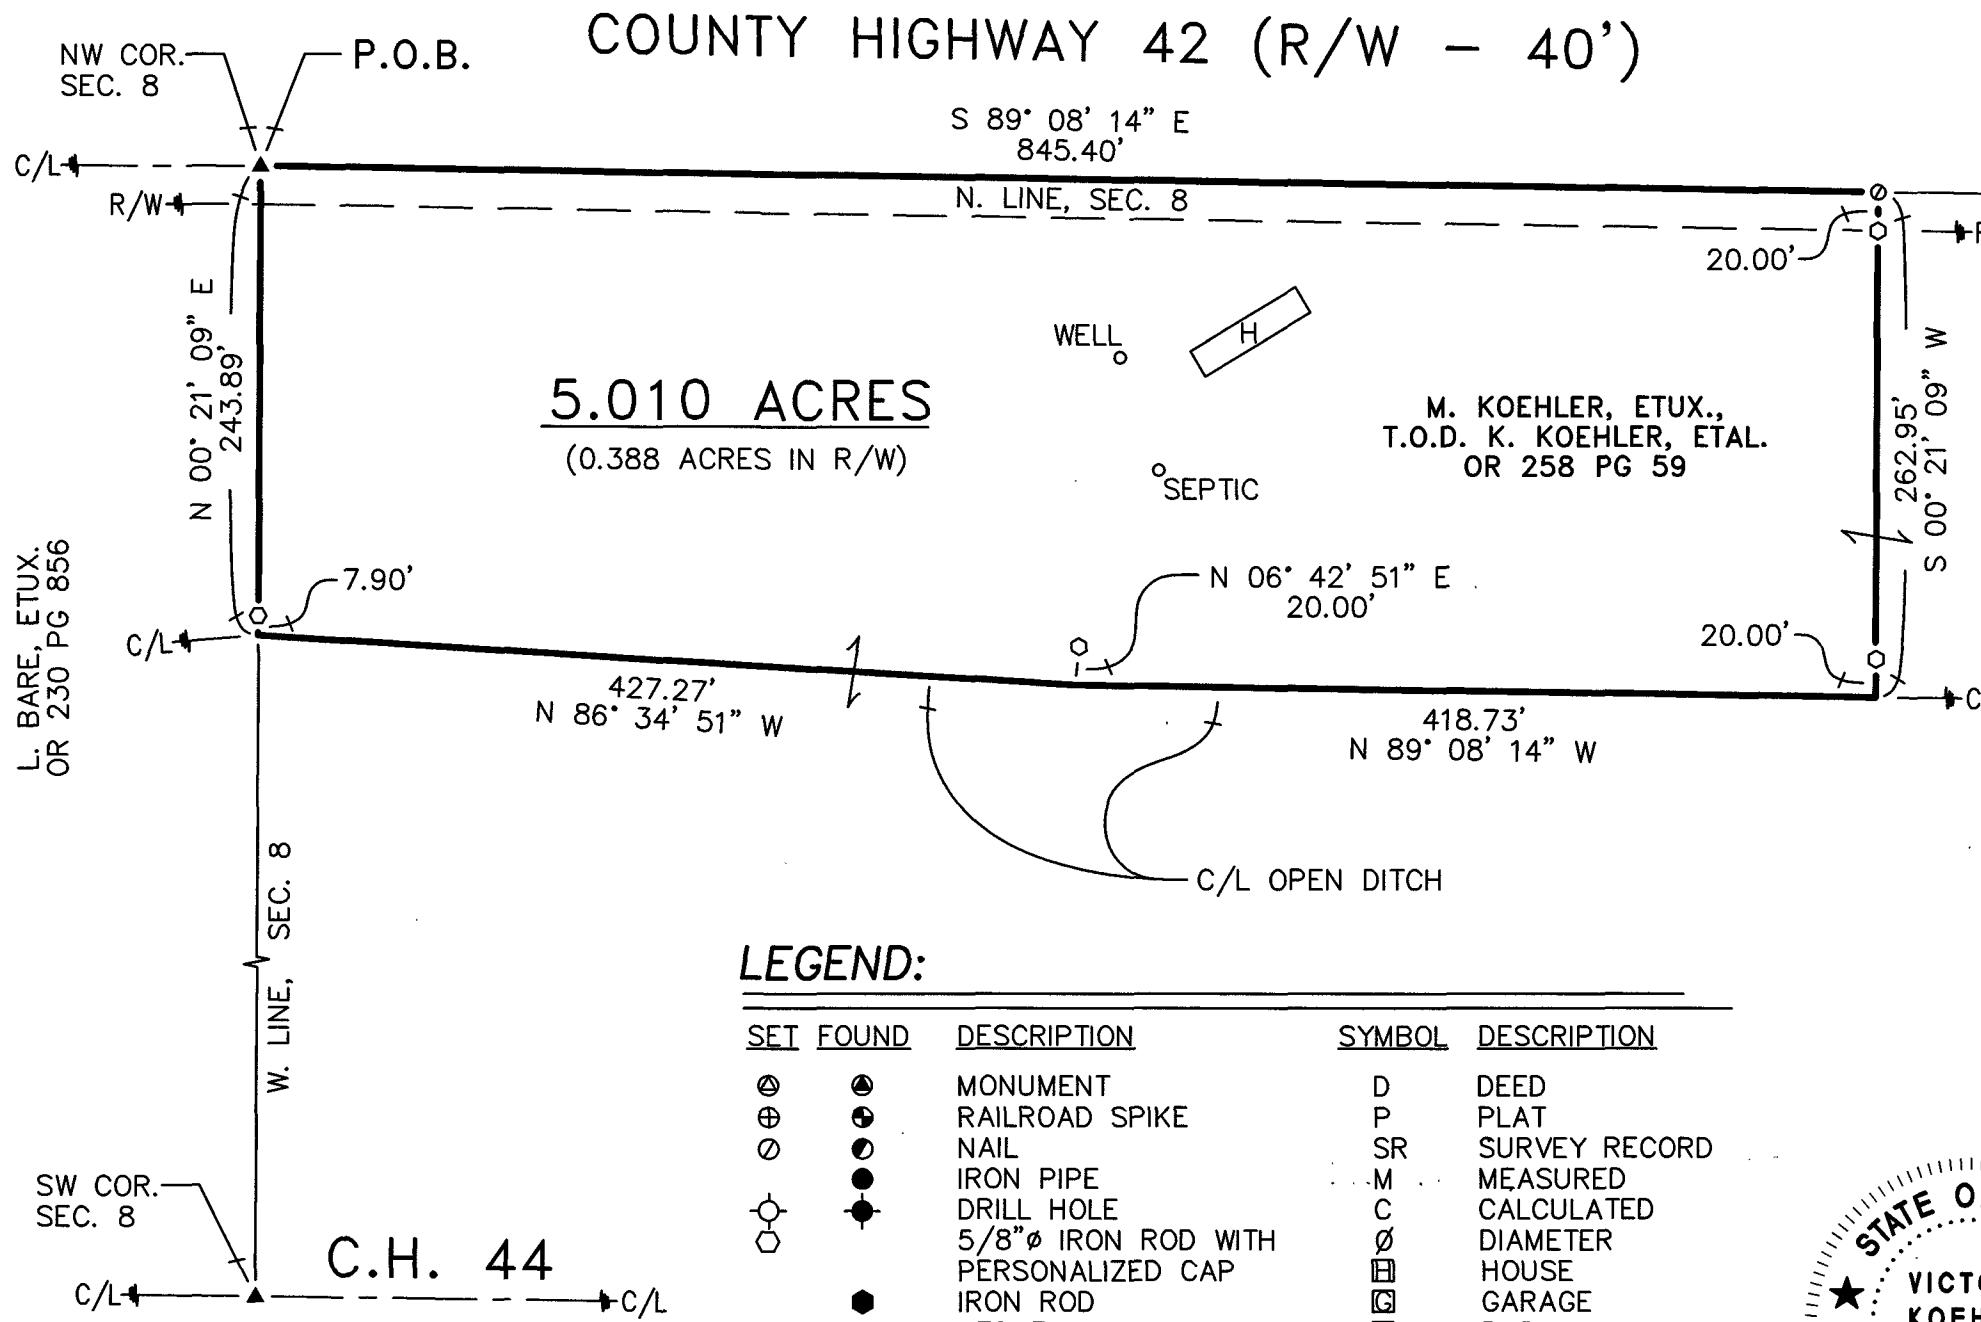

LEGEND:

SET FOUND	DESCRIPTION	SYMBOL	DESCRIPTION
⊕	MONUMENT	D	DEED
⊕	RAILROAD SPIKE	P	PLAT
⊕	NAIL	SR	SURVEY RECORD
⊕	IRON PIPE	M	MEASURED
⊕	DRILL HOLE	C	CALCULATED
⊕	5/8" Ø IRON ROD WITH PERSONALIZED CAP	Ø	DIAMETER
⊕	IRON ROD	H	HOUSE
⊕	STONE	G	GARAGE
⊕	MONUMENT BOX	B	BARN
⊕	POST	S	SHED
⊕	FENCE	C/L	CENTERLINE
*		R/W	RIGHT-OF-WAY
*		P/L	PROPERTY LINE

NOTE: THIS SURVEY DOES NOT INCLUDE A TITLE SEARCH. EASEMENTS OR OTHER ENCUMBRANCES ON OR OVER THE LAND ARE NOT SHOWN ON THIS SURVEY. ANY BUILDINGS OR OTHER STRUCTURES NOT TO SCALE. I HEREBY DECLARE THAT I HAVE SURVEYED THE ABOVE DESCRIBED PROPERTY DURING AUGUST, 2022. THIS SURVEY IS SUBJECT TO ALL LEGAL HIGHWAYS, EASEMENTS, RESTRICTIONS, LEASES OF RECORD AND OF RECORDS IN RESPECTIVE UTILITY OFFICES. THE BEARINGS REFERRED TO HEREON ARE BASED ON AN ASSUMED MERIDIAN AND ARE ONLY FOR THE PURPOSE OF ANGULAR MEASUREMENT.



VICTOR B. KOEHLER, P.S. NO. 7457 DATE

KOEHLER SURVEYING, INC.

P.O. BOX 28 UPPER SANDUSKY, OHIO 43351
 (419) 294-5388 KSI@WOH.RR.COM

JOB #: DRAWN: CHECKED: REVISIONS:
 22038-S MSW VBK 08-16-22 08-17-22

SURVEY FOR: MARK KOEHLER
 BEING A PARCEL OF LAND SITUATED IN PART OF
 THE NORTHWEST QUARTER OF SECTION 8, T-2-S, R-14-E,
 CRANE TOWNSHIP, WYANDOT COUNTY, OHIO.