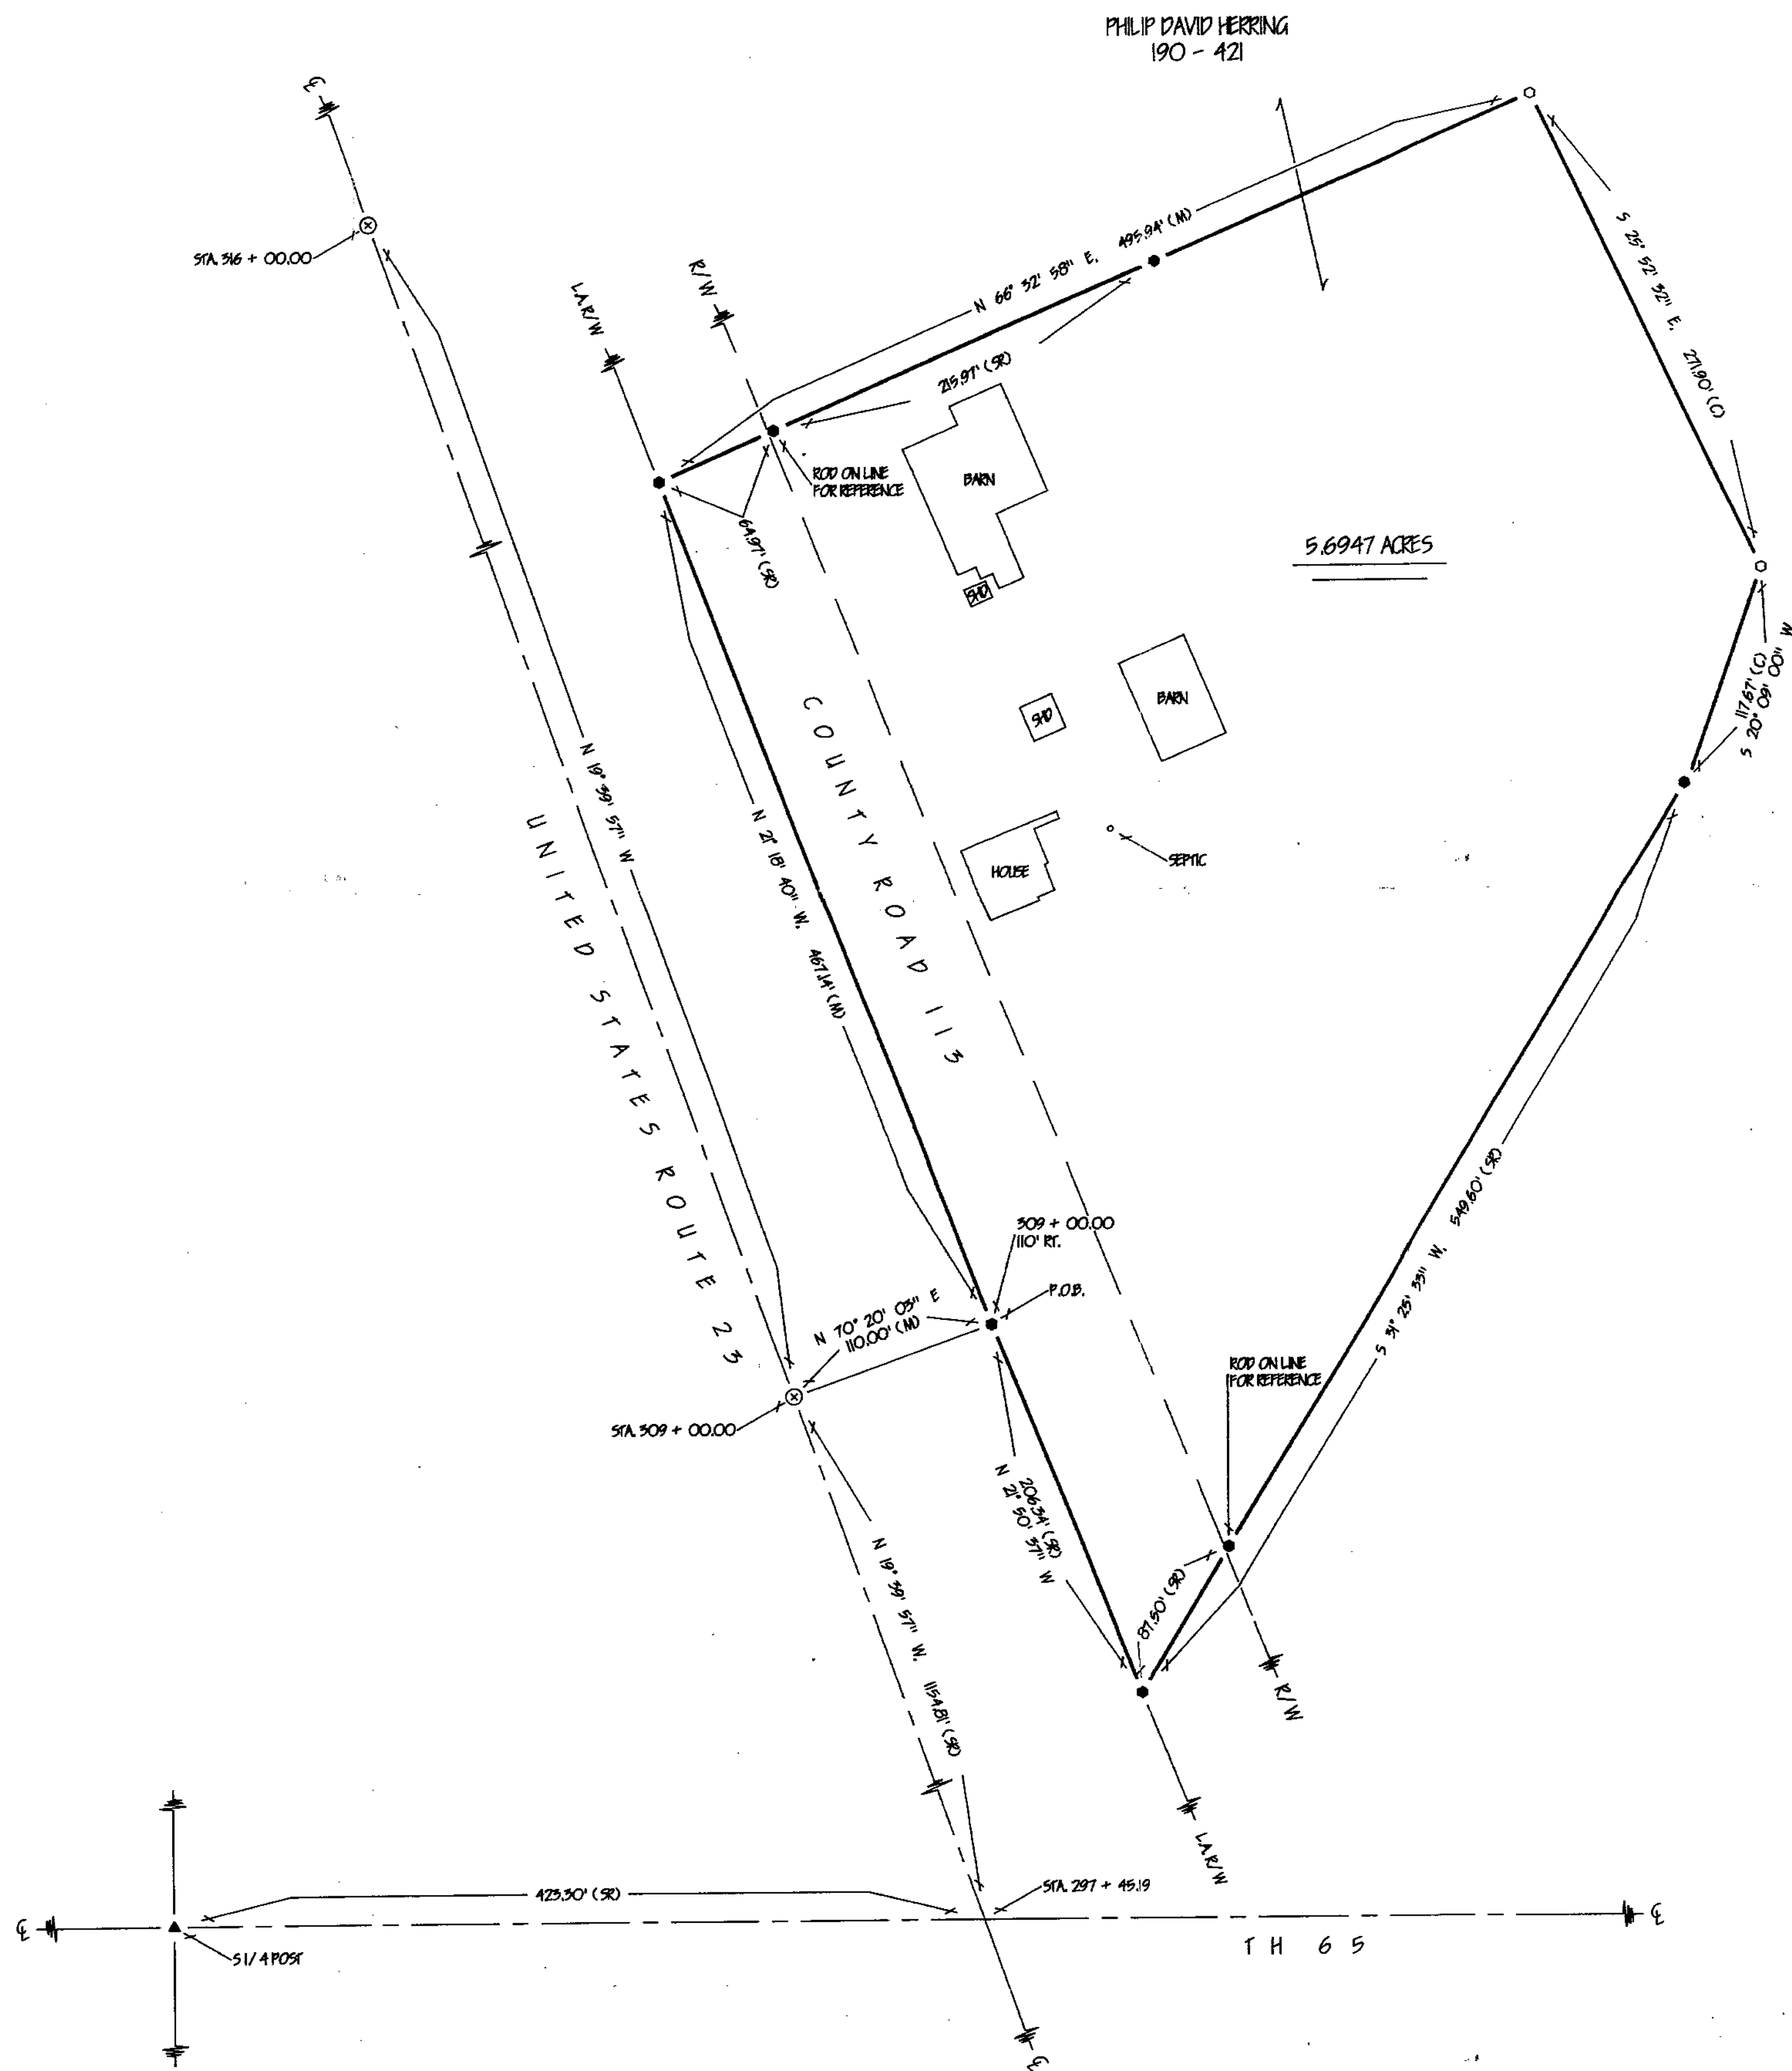


REFERENCES

- DEED VOLUMES & PAGES AS SHOWN
- WYANDOT COUNTY CORNERSTONE RECORDS
- SURVEY VOLUME 7, PAGE 91


LEGEND

SET	FOUND	DESCRIPTION
○	●	MONUMENT
○	●	RAILROAD SPIKE
○	●	NAIL
○	●	IRON PIPE
○	●	DRILL HOLE
○	●	1/2" IRON ROD WITH PERSONALIZED CAP
○	●	IRON ROD
○	●	FENCE POST
○	●	STONE
○	●	MONUMENT BOX
X-X		FENCE
D		DEED
P		PLAY
M		MEASURED
C		CALCULATED
S		DIAMETER
SR		SURVEY RECORD
E/P		EDGE OF PAVEMENT
L.A. R/W		LIMITED ACCESS R/W
⊙		CONCRETE RIGHT OF WAY MARKER
P/L		PROPERTY LINE

Note: This survey does not include a title search. Easements or other encumbrances on or over the land are not shown on this survey.

I hereby certify that I have surveyed the above described property during March, 1996. This survey is subject to all legal highways, easements, restrictions, leases of record and of records in respective utility offices. The bearings referred to herein are based on an assumed meridian and are only for the purpose of angular measurements.

Victor B. Koehler 03-25-96
VICTOR B. KOEHLER, P.S. NO. 7457 DATE

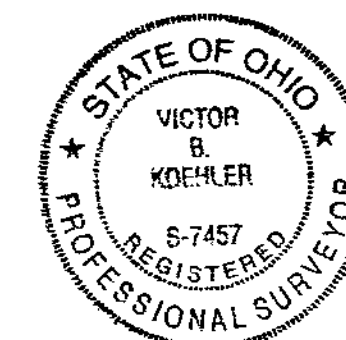

SURVEY NUMBER: 9621
VOLUME: D, PAGE: 002
FILING DATE: 3-29-96

VICTOR B. KOEHLER, P.S.

P.O. BOX 28
UPPER SANDUSKY, OHIO 43351
419-294-5388

SURVEY FOR: DAVID HERRING

LOCATED IN PART OF THE SOUTHEAST QUARTER OF SECTION 22, T-5-S-R-14-E, PITT TOWNSHIP, WYANDOT COUNTY, OHIO

DRAWN BY	CHECKED BY	REVISION
PBS	VBS	PBS 3-24-96
1		1

96018-5