


DETAIL # 2

SCALE: 1" = 100'

JAMES W. REILE
156-293

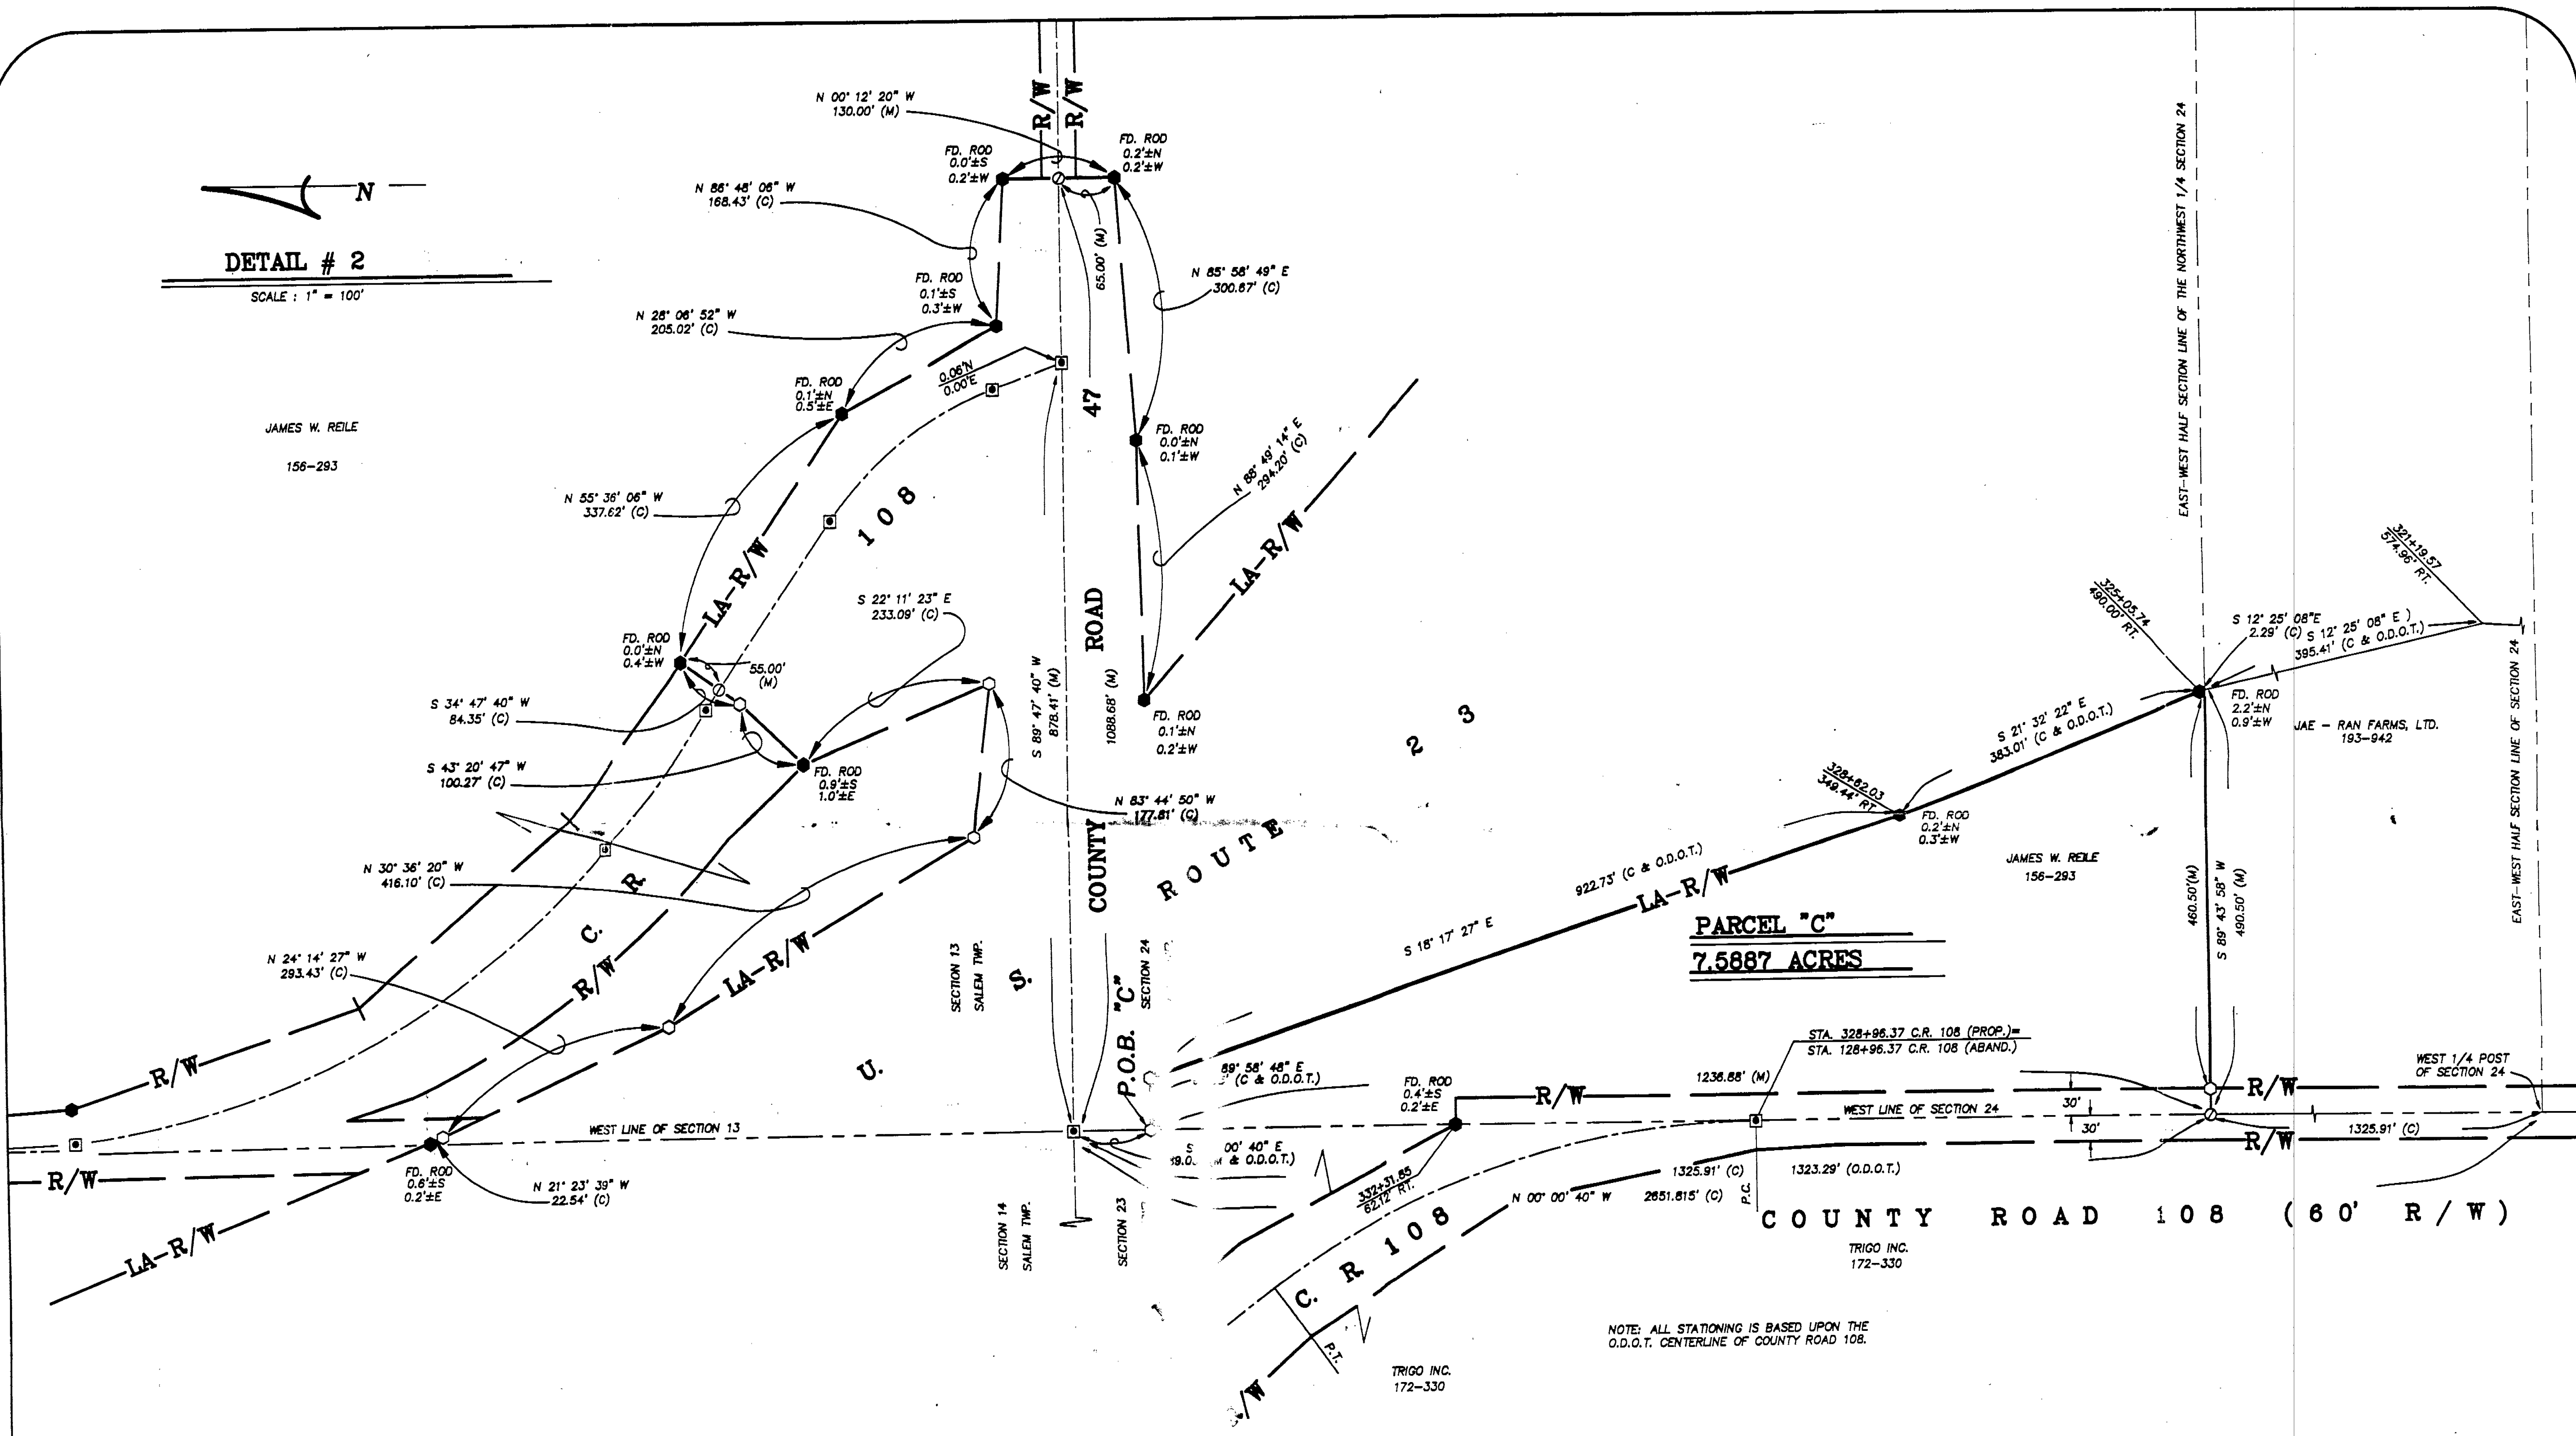

NOTE: ALL STATIONING IS BASED UPON THE
O.D.O.T. CENTERLINE OF COUNTY ROAD 108.

SURVEY NUMBER: 9686
VOLUME: D, PAGE: 003A
FILING DATE: 4-16-96

SURVEY FOR: JAMES W. REILE

BEING PARCELS OF LAND SITUATED IN
SECTIONS 13 AND 24, T-2-S, R-13-E, SALEM TOWNSHIP,
WYANDOT COUNTY, OHIO



ACCS FILE NAME: 95058-S
DATE: 12/15/95
DRAWN BY: JMR
CHECKED BY: JMR
REVISIONS: 1

2

95058-S

VICTOR B. KOEHLER, P.S.

P. O. BOX 28
UPPER SANDUSKY, OHIO 43351
419-294-5388

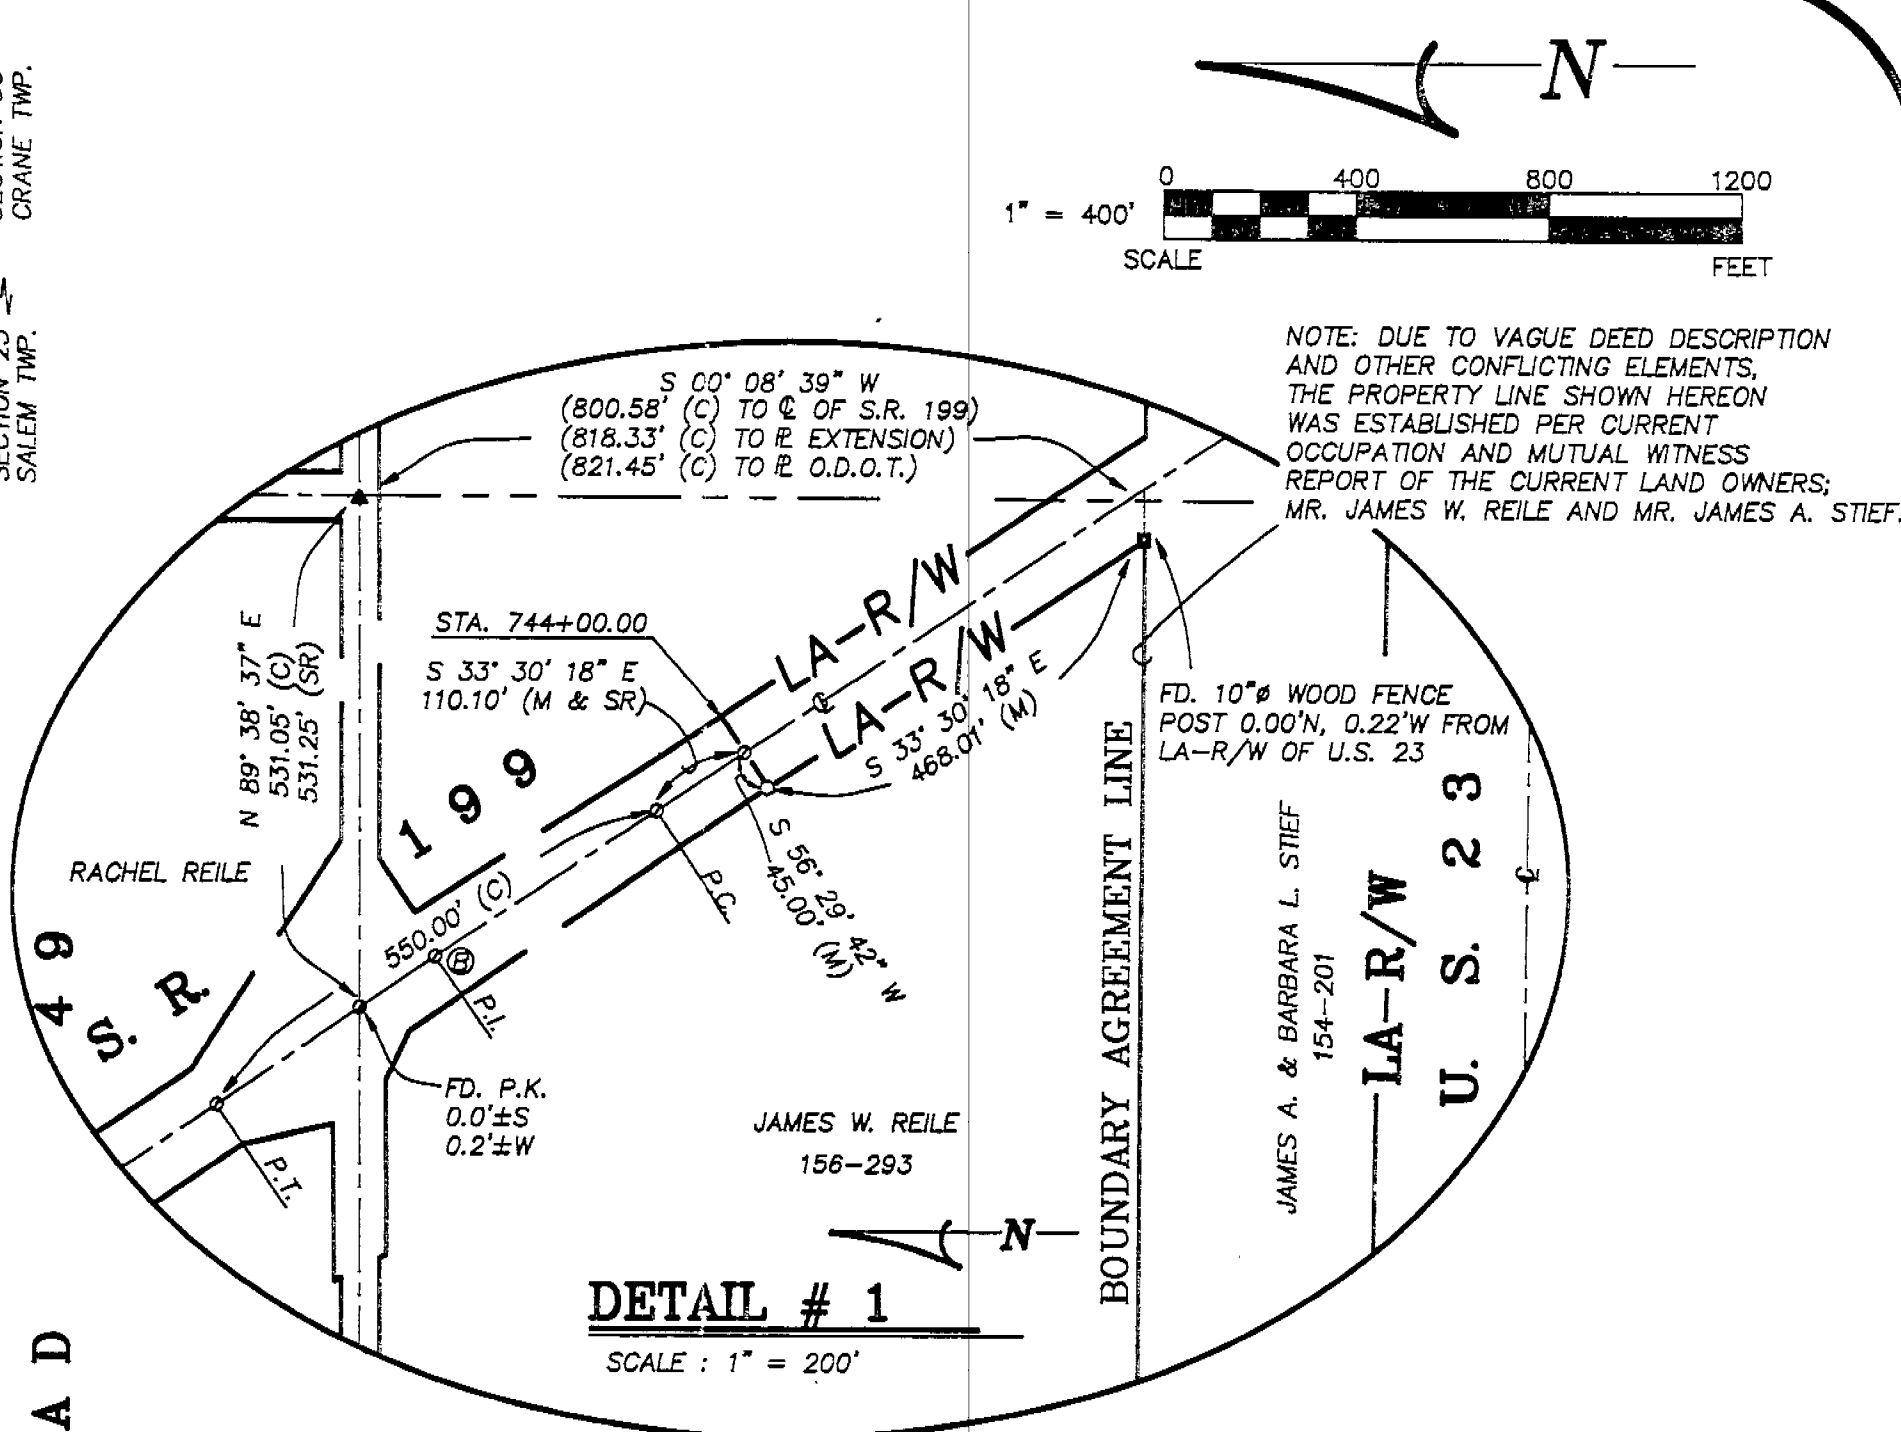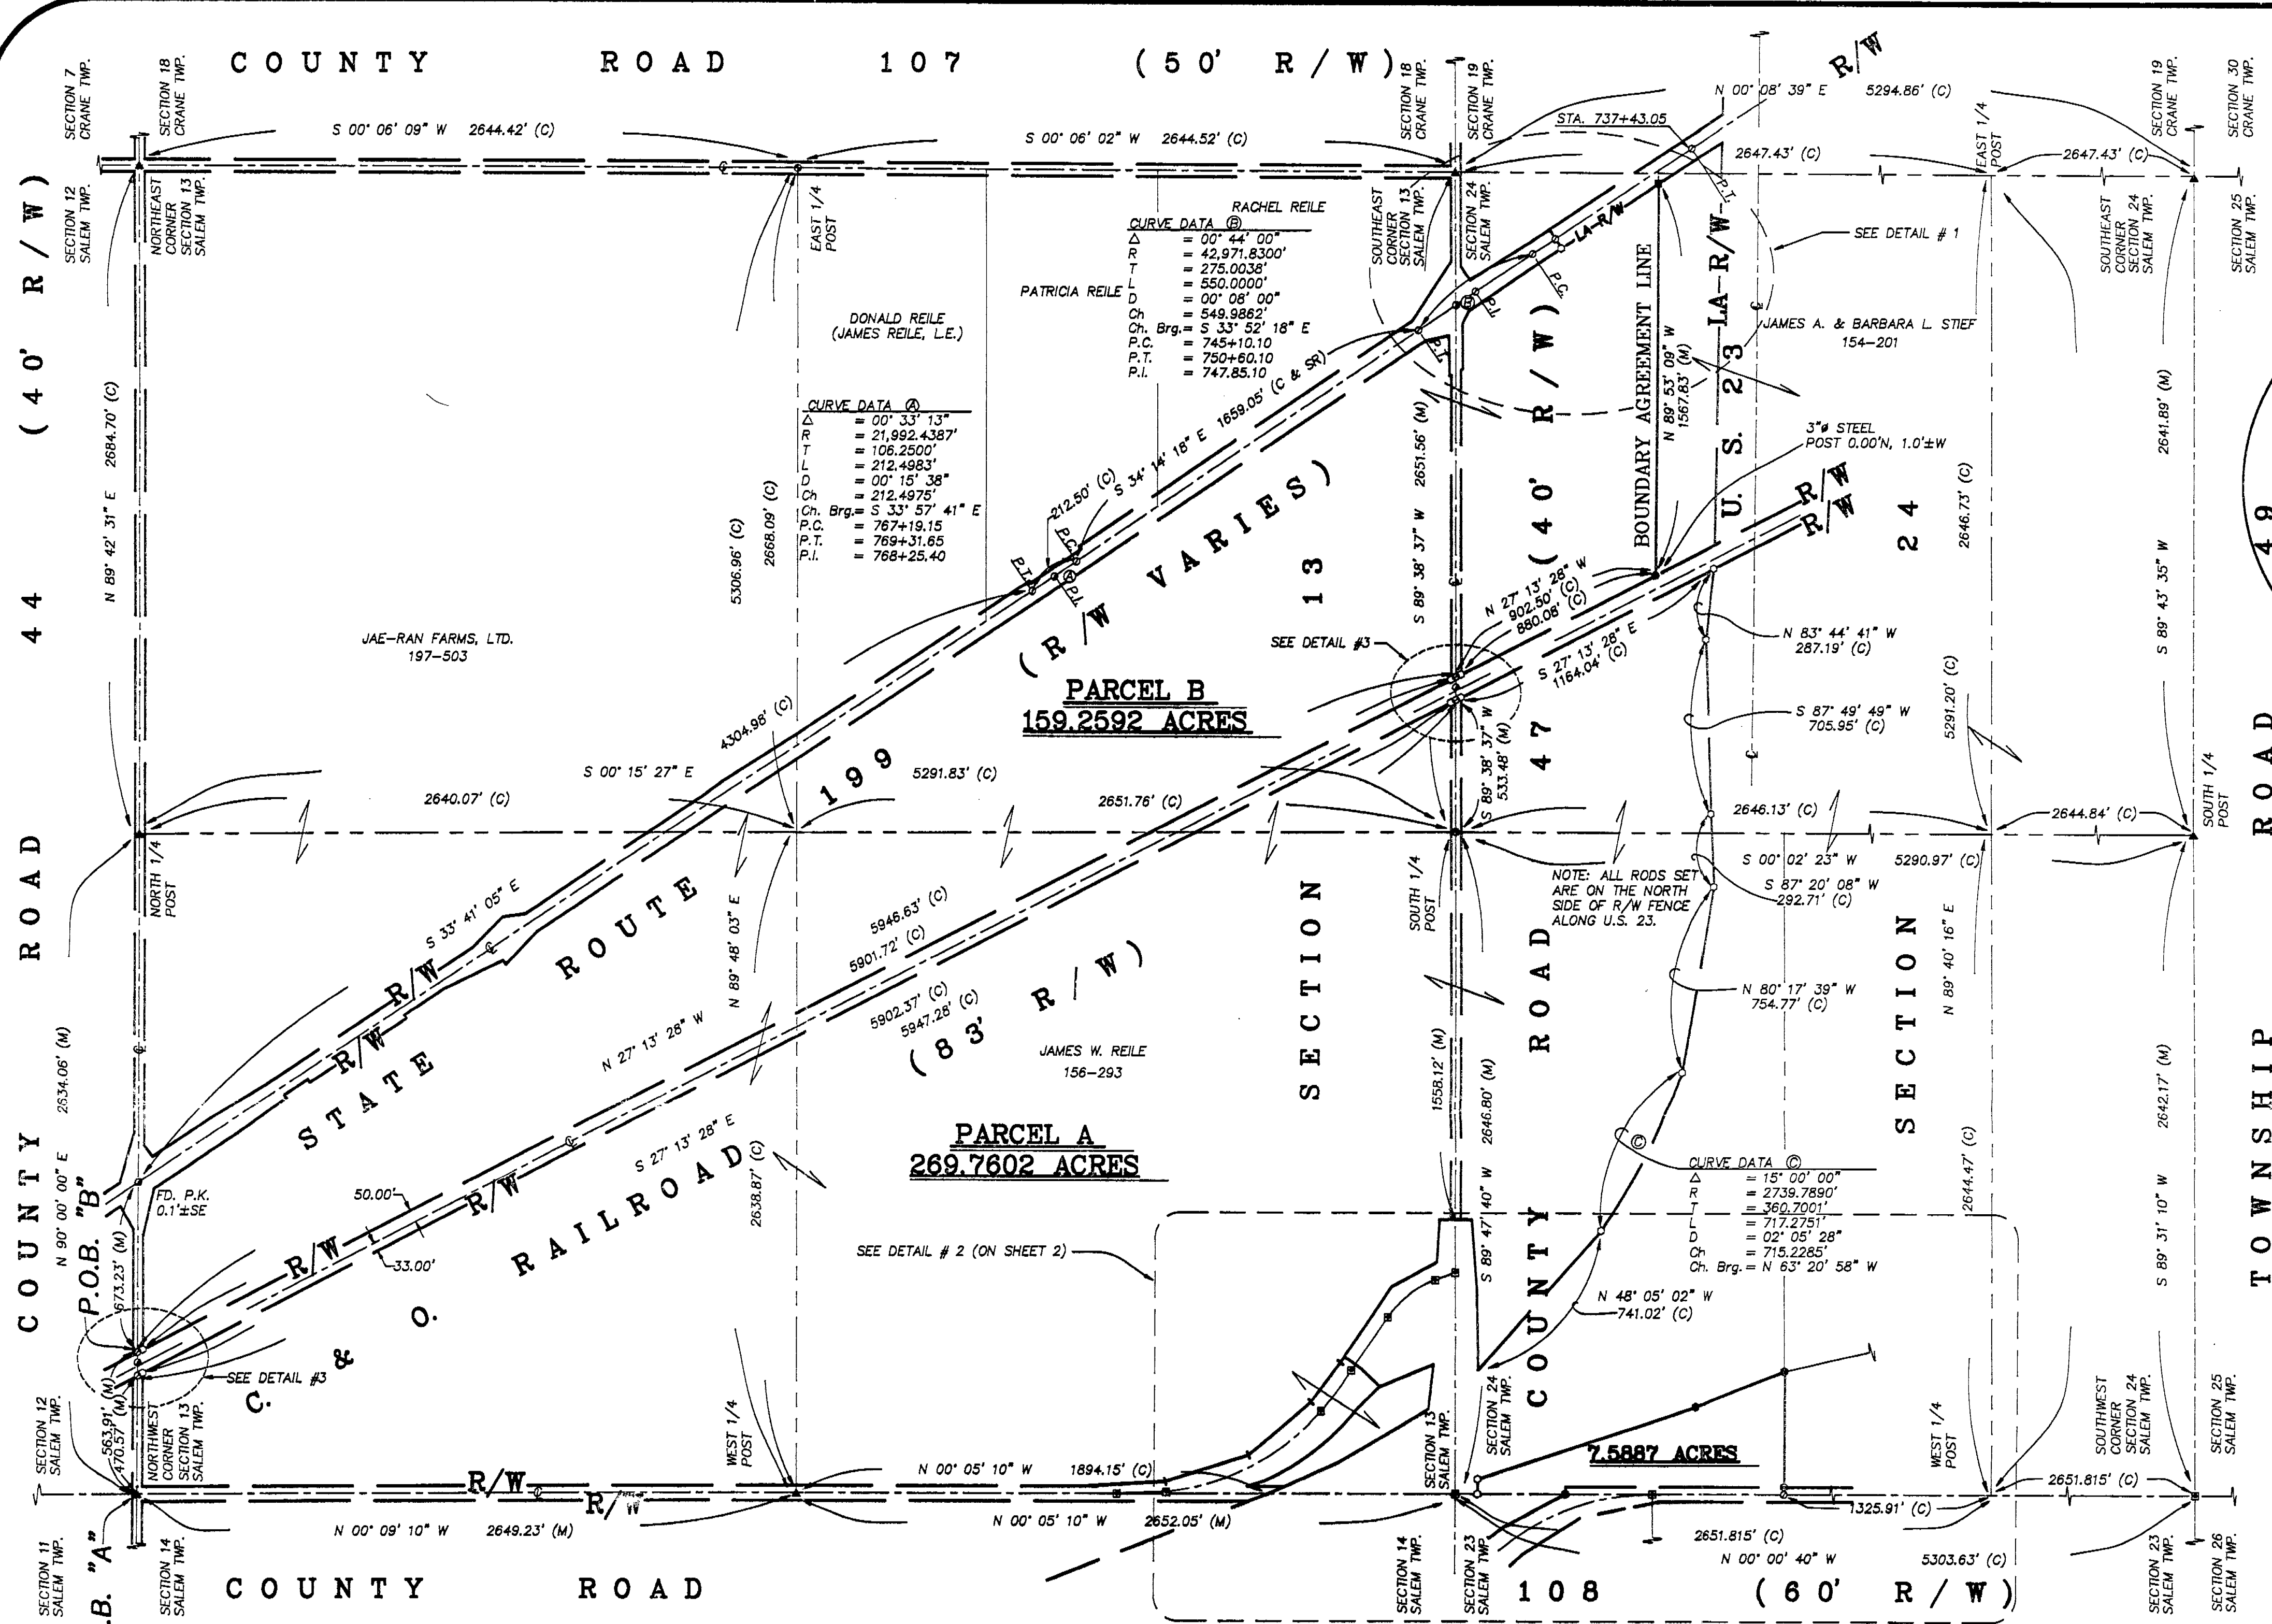

REFERENCES

DEED VOLUMES AND PAGES AS SHOWN
WYANDOT COUNTY CORNERSTONE REFERENCES
O.D.O.T. RIGHT-OF-WAY PLANS FOR S.R. 199, WYA-23-(12.10-21.59)-(22.41-23.04)
O.D.O.T. RIGHT-OF-WAY PLANS FOR U.S. 23, WYA-23-14.78
O.D.O.T. RIGHT-OF-WAY PLANS FOR U.S. 30, WYA-30-9.06
C. & O. RAILROAD PLANS
SURVEY VOLUME 6, PAGE 300
SURVEY VOLUME 7, PAGE 66
SURVEY VOLUME 9, PAGE 172

ACREAGE SUMMARY

PARCEL "A"	
NORTHWEST 1/4 SECTION 13	69.7166 ACRES
NORTH HALF, SOUTHWEST 1/4 SECTION 13	65.8310 ACRES
SOUTH HALF, SOUTHEAST 1/4 SECTION 13	72.9820 ACRES
SOUTHEAST 1/4 SECTION 13	6.4262 ACRES
NORTHWEST 1/4 SECTION 24	36.2304 ACRES
NORTHEAST 1/4 SECTION 24	18.5940 ACRES
269.7602 ACRES TOTAL	
PARCEL "B"	
NORTHWEST 1/4 SECTION 13	50.8541 ACRES
NORTHEAST 1/4 SECTION 13	2.1298 ACRES
SOUTHWEST 1/4 SECTION 13	11.7195 ACRES
NORTH HALF, SOUTHEAST 1/4 SECTION 13	23.9755 ACRES
SOUTH HALF, SOUTHEAST 1/4 SECTION 13	42.0628 ACRES
SOUTH HALF, SOUTHWEST 1/4 SECTION 13	0.0510 ACRES
NORTHEAST 1/4 SECTION 24	28.4665 ACRES
159.2592 ACRES TOTAL	
PARCEL "C"	
NORTHWEST 1/4 SECTION 24	7.5887 ACRES TOTAL

BOUNDARY LINE AGREEMENT

We the undersigned do hereby agree and set our adjoining boundary as based upon this survey. Beyond this boundary line agreement, we acknowledge all legal easements running with the title of the properties.


James W. Reile
Owner - James W. Reile
James A. Stief
Owner - James A. Stief
Barbara L. Stief
Owner - Barbara L. Stief

TAX MAP RECORDING

Received for record this _____ day of _____ 19____
at _____ M. and recorded _____ 19____
In Wyandot County Survey Volume _____ Page _____

Sworn to and subscribed before me this 29 day of MARCH 1996
Michael R. Hollingsworth
Notary Public, State of Ohio
My Commission Expires MAY 7, 1997

SURVEY NUMBER: 9426
VOLUME: D, PAGE: 003
FILING DATE: 4-16-96

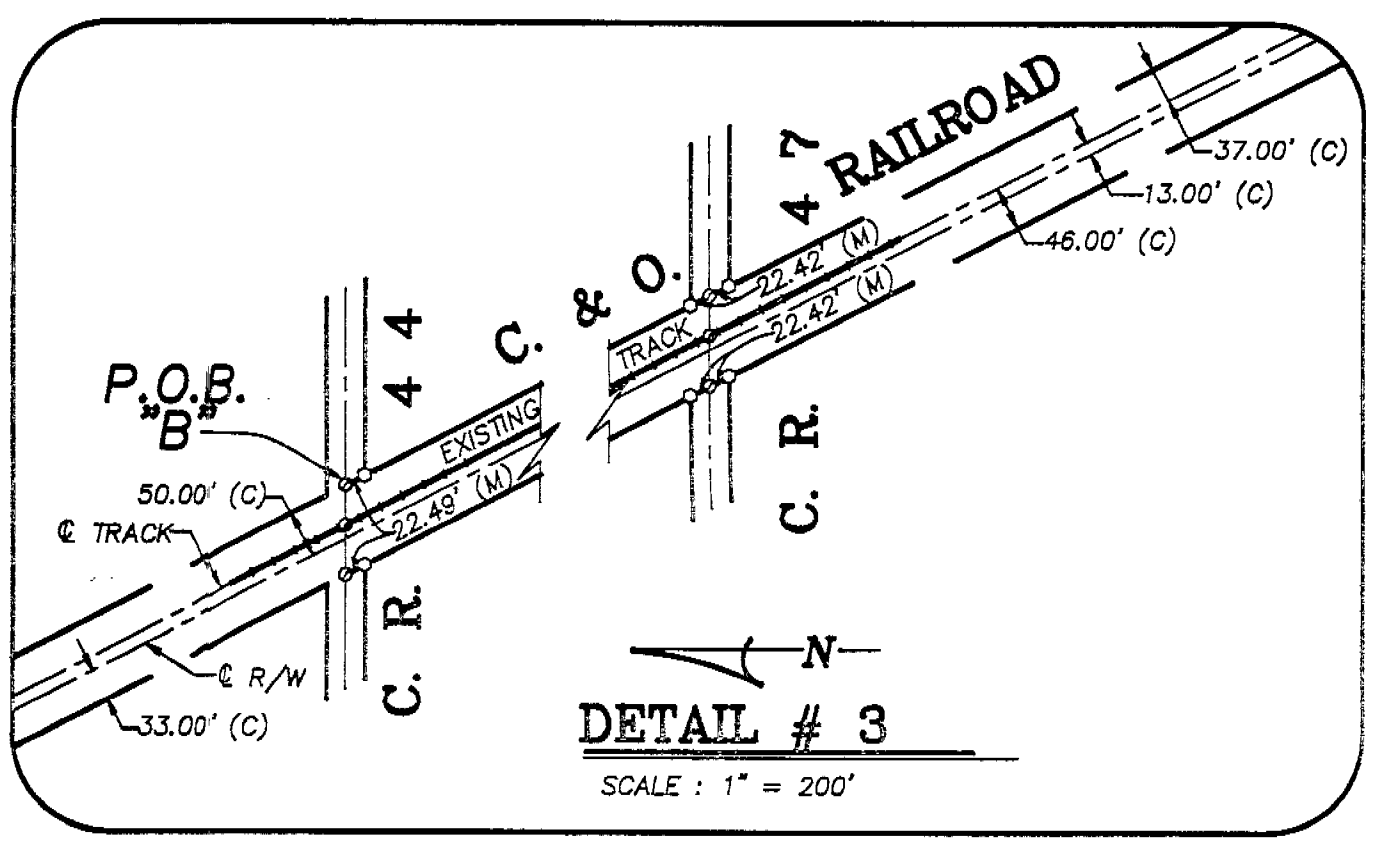

LEGEND

- SET FOUND
- DESCRIPTION
- MONUMENT
- RAILROAD SPIKE
- NAIL
- IRON PIPE
- DRILL HOLE
- 1/2" IRON ROD WITH PERSONALIZED CAP
- IRON ROD
- FENCE POST
- STONE
- MONUMENT BOX
- DEED
- PLAT
- MEASURED
- CALCULATED
- DIAMETER
- SURVEY RECORD

This survey does not include a title search. Easements or other encumbrances on or over the land are not shown on this survey.

I hereby declare that I have surveyed the above described property during March-December, 1995 as per legal description furnished to me. This survey is subject to all legal highways, easements, restrictions, leases of records and of records in respective utility offices. The bearings referred to hereon are based on an assumed meridian and are for the purpose of angular measurements.

Victor B. Koehler
VICTOR B. KOEHLER
P. S. NO. 7457
02-22-96
DATE

VICTOR B. KOEHLER, P.S.

P. O. BOX 28 UPPER SANDUSKY, OHIO 43351 419-294-5388

SURVEY FOR JAMES W. REILE

BEING PARCELS OF LAND SITUATED IN SECTIONS 13 AND 24, T-2-S-R-13-E, SALEM TOWNSHIP, WYANDOT COUNTY, OHIO

REVISIONS	DATE	BY
1	12/95	JWK
2	12/95	JWK

STATE OF OHIO

VICTOR B. KOEHLER

REGISTERED PROFESSIONAL SURVEYOR

02-22-96

1/2

95058-S