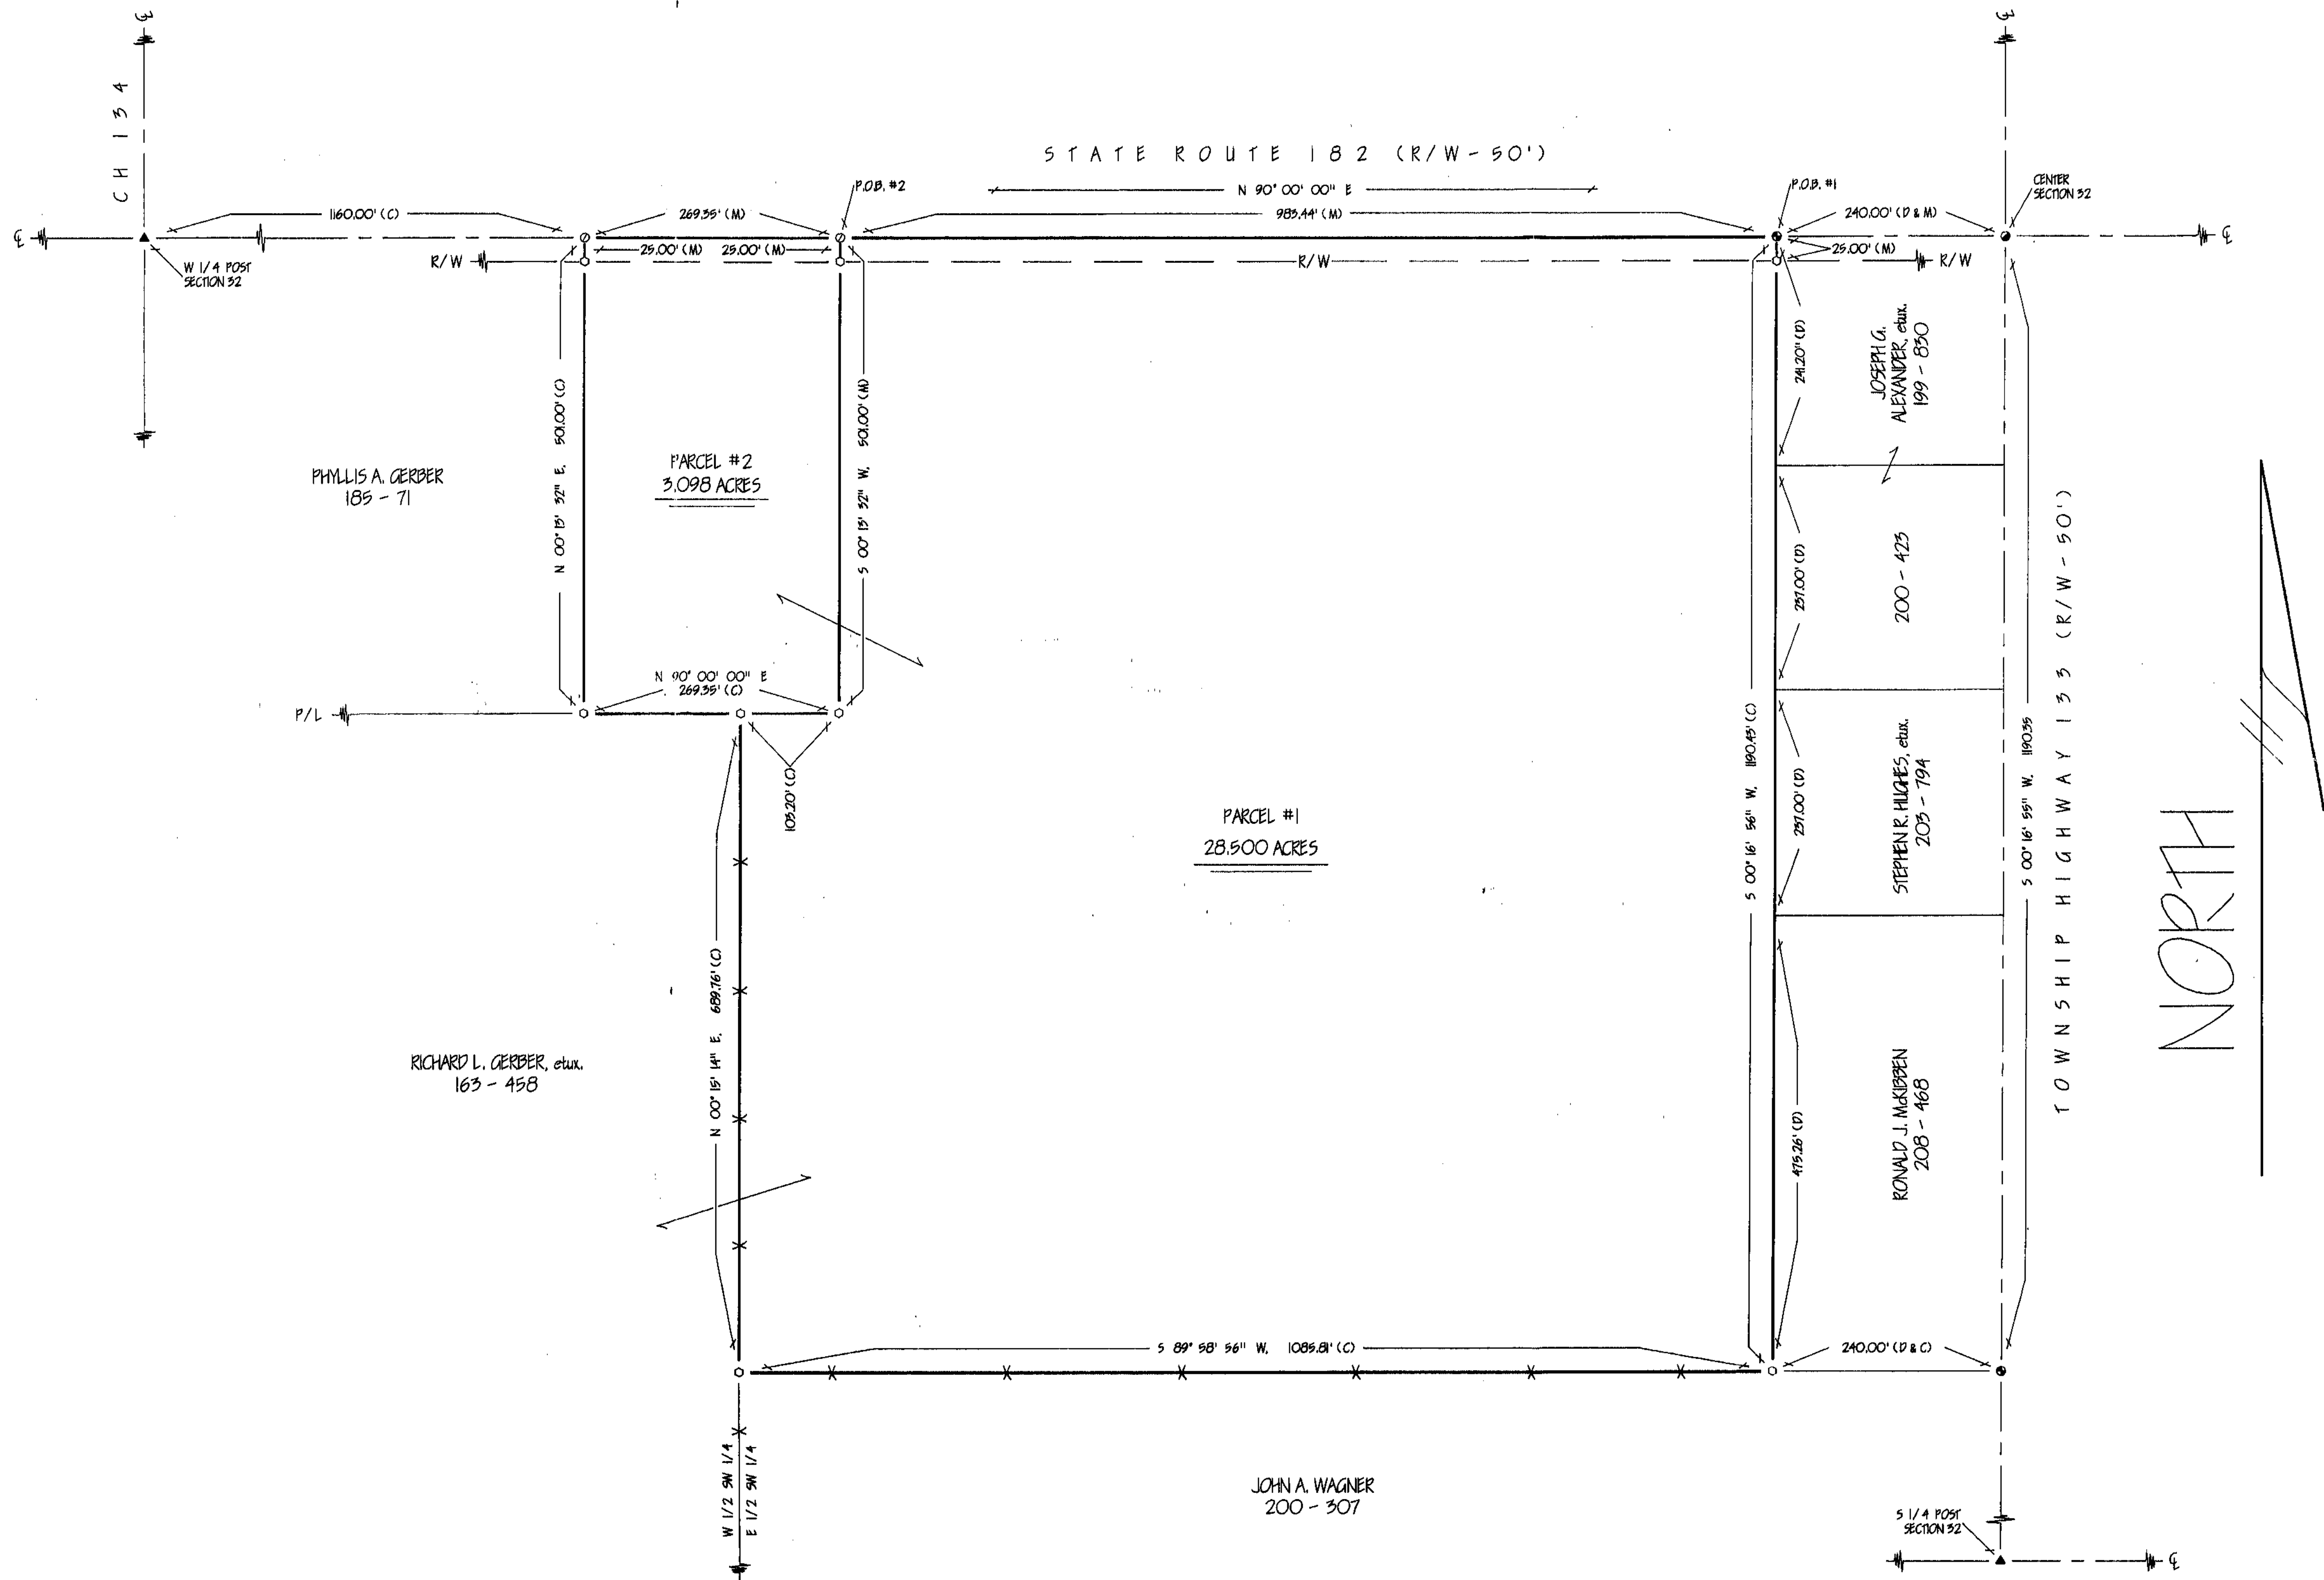


REFERENCES

- DEED VOLUMES & PAGES AS SHOWN
- WYANDOT COUNTY CORNERSTONE RECORDS
- SURVEY VOLUME 7, PAGE 140.

LEGEND

SET	FOUND	DESCRIPTION
○	●	MONUMENT
○	●	RAILROAD SPIKE
○	●	NAIL
○	●	IRON PIPE
○	●	DRILL HOLE
○	●	1/2" IRON ROD WITH PERSONALIZED CAP
○	●	IRON ROD
○	●	IRON ROD
○	●	STONE
○	●	MONUMENT BOX
○	●	FENCE POST
○	●	DEED
○	●	PLAT
○	●	MEASURED
○	●	CALCULATED
○	●	DRAWN
○	●	SURVEY RECORD
○	●	EDGE OF PAVEMENT
○	●	LIMITED ACCESS R/W
○	●	CONCRETE RIGHT OF WAY MARKER
○	●	PROPERTY LINE

Note: This survey does not include a title search. Easements or other encumbrances on or over the land are not shown on this survey.

I hereby certify that I have surveyed the above described property during May, 1996. This survey is subject to all legal highways, easements, restrictions, leases of record and of records in respective utility offices. The bearings referred to herein are based on an assumed meridian and are only for the purpose of angular measurements.

Victor B. Koehler 06-03-96
VICTOR B. KOEHLER, P.S. NO. 7457 DATE



VICTOR B. KOEHLER, P.S.

P.O. BOX 28
UPPER SANDUSKY, OHIO 43351
419-294-5388

SURVEY FOR: RICHARD L. GERBER

LOCATED IN PART OF THE SOUTHWEST QUARTER OF SECTION 32, T-2-S, R-15-E, EREN TOWNSHIP, WYANDOT COUNTY, OHIO

DRAWN BY	CHECKED BY	REVISION
PRS	VRK	05-25-96
1	1	96038-5

SURVEY NUMBER: 9648
VOLUME: D, PAGE: 006
FILING DATE: 6-6-96