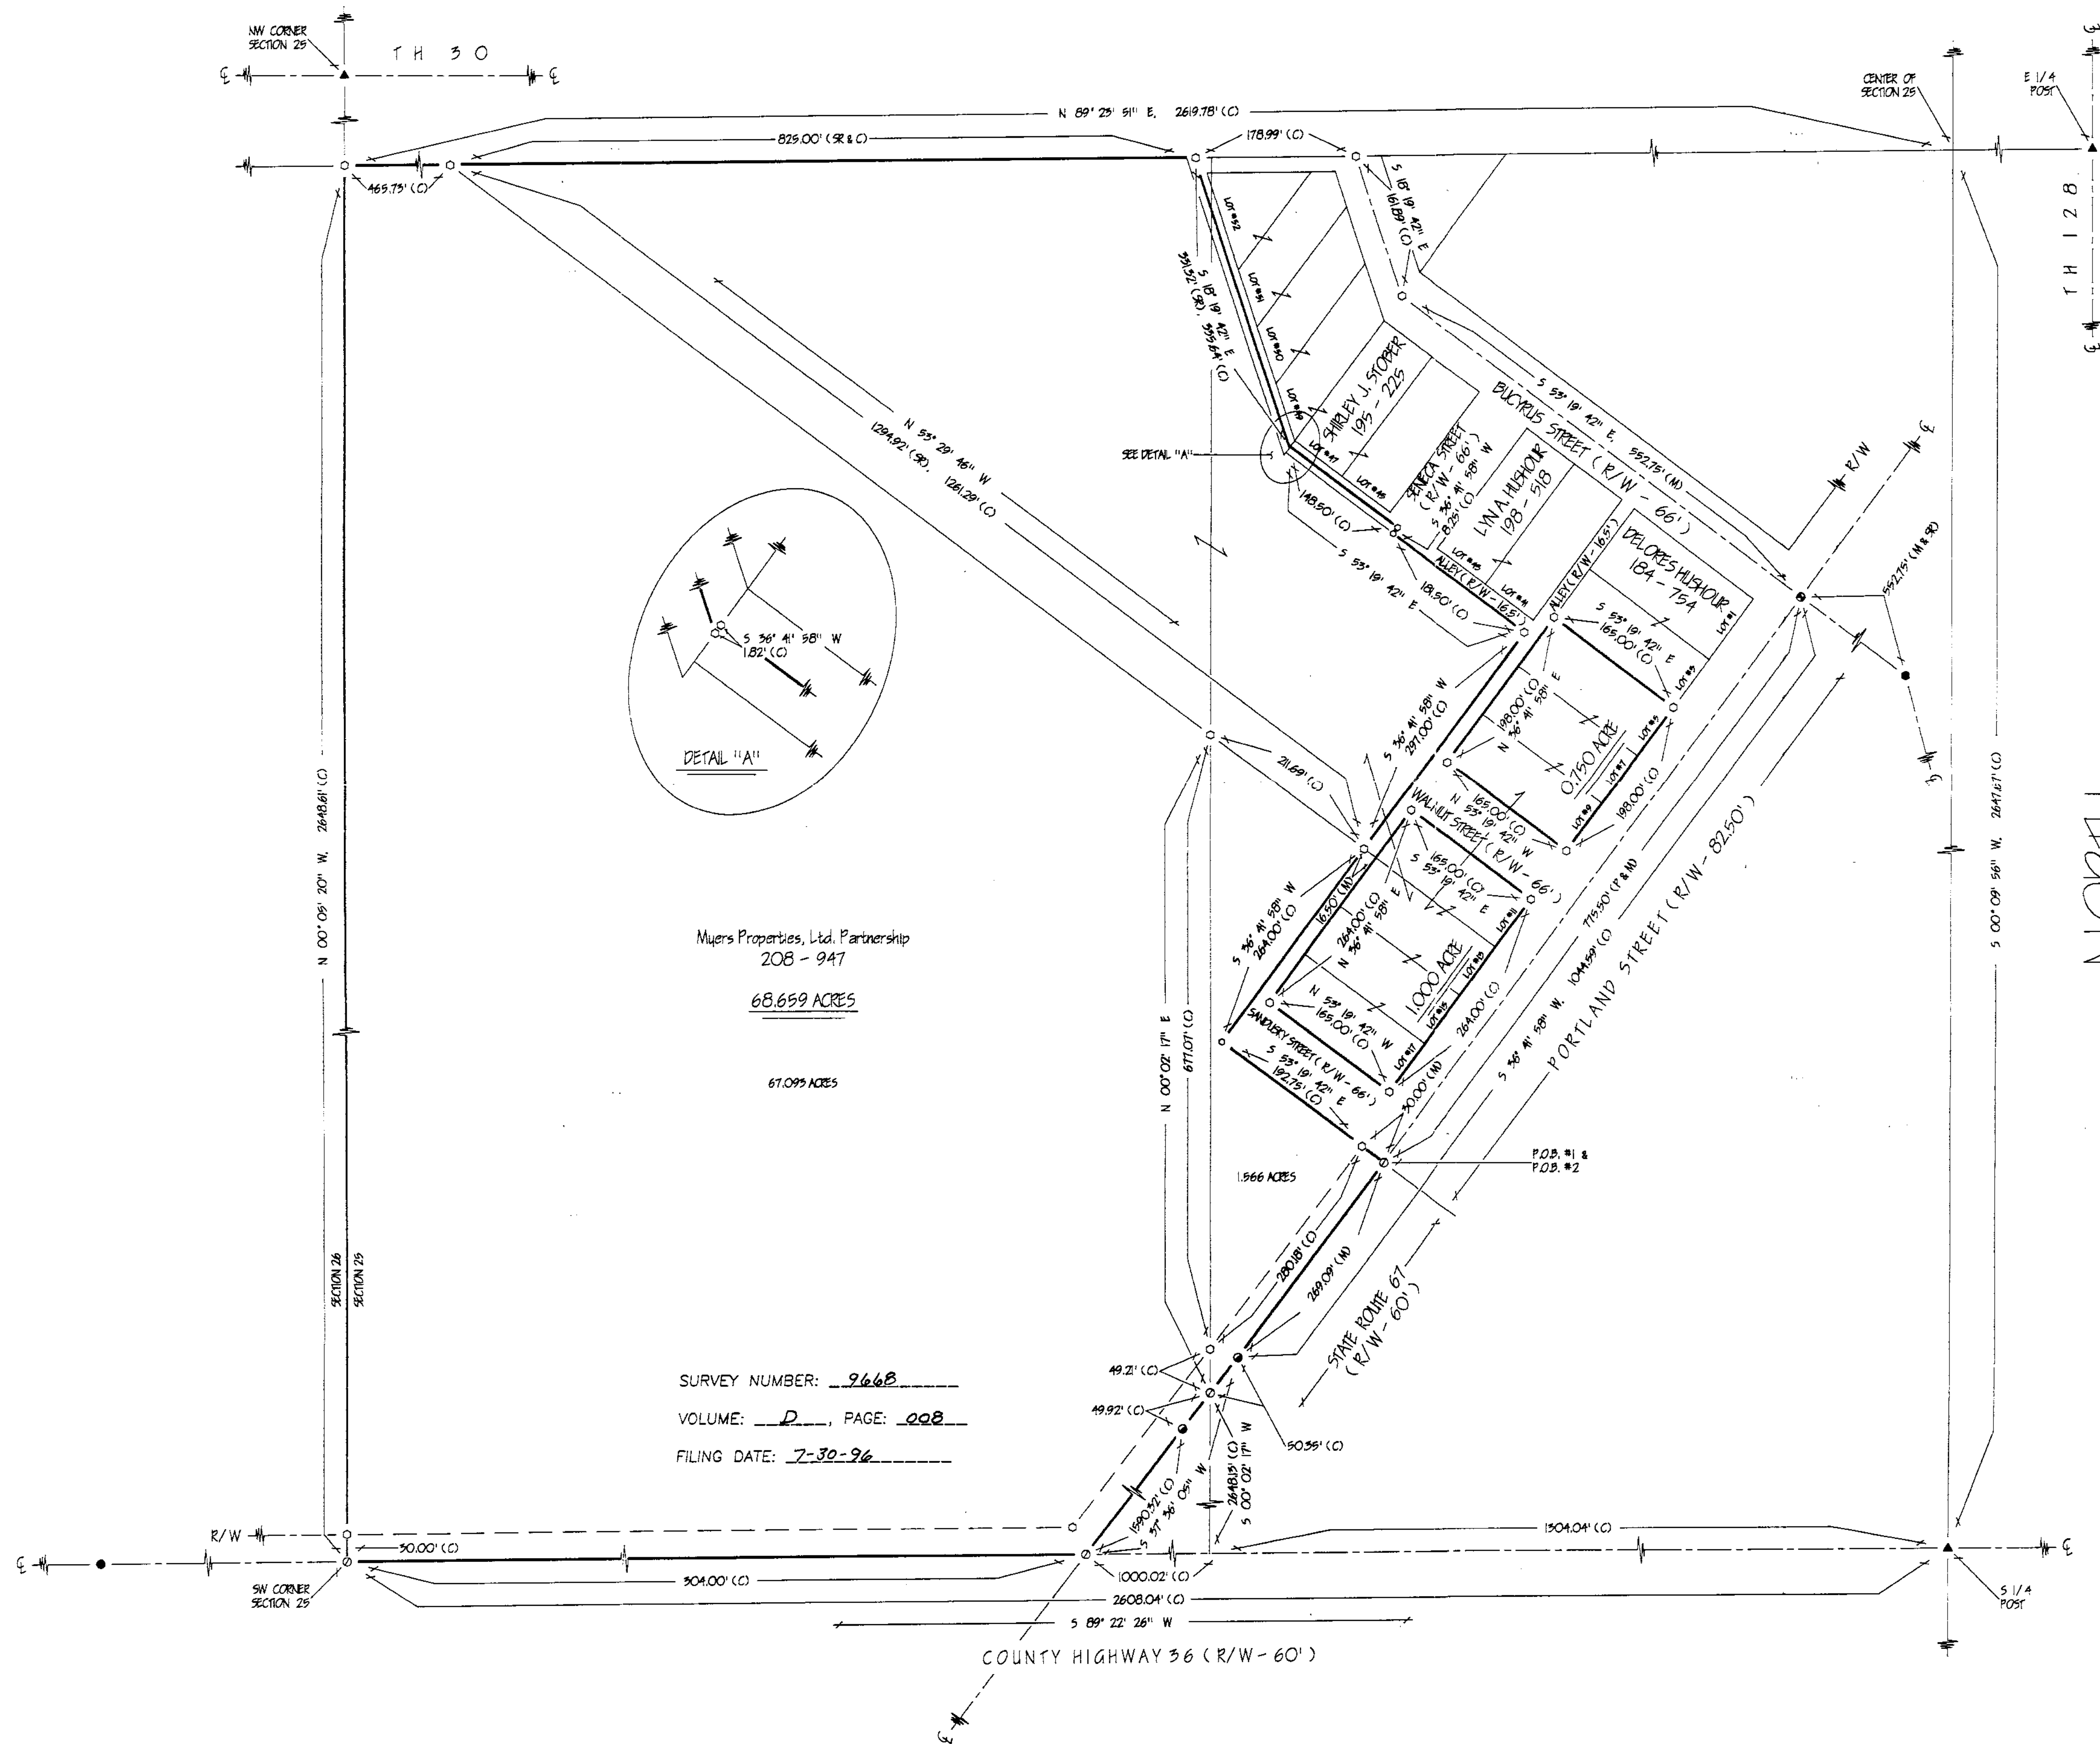


REFERENCES

- DEED VOLUMES & PAGES AS SHOWN
- WYANDOT COUNTY CORNERSTONE RECORDS
- SURVEY VOLUME 9, PAGE 215
- SURVEY VOLUME 4, PAGE 59
- PLAT BOOK VOLUME 2, PAGE 46
- PLAT BOOK VOLUME 2, PAGE 48
- C/O C/L REFERENCES

LEGEND

SET	FOUND	DESCRIPTION
○	●	MONUMENT
○	●	RAILROAD SPIRE
○	●	NAIL
○	●	IRON PIPE
○	●	DELL HOLE
○	●	1/2" IRON ROD WITH PERSONALIZED CAP
○	●	IRON ROD
○	●	FENCE POST
○	●	STONE
○	●	MONUMENT BOX
X	X	FENCE
D	D	DEED
M	M	MEASURED
C	C	CALCULATED
B	B	DIAMETER
SR	SR	SURVEY RECORD
E/P	E/P	EDGE OF PAVEMENT
L.A. R/W	L.A. R/W	LIMITED ACCESS R/W
⊙	⊙	CONCRETE RIGHT OF WAY MARKER
P/L	P/L	PROPERTY LINE

Note: This survey does not include a title search. Easements or other encumbrances on or over the land are not shown on this survey.

I hereby certify that I have surveyed the above described property during July, 1996. This survey is subject to all legal highways, easements, restrictions, leases of record and of records in respective utility offices. The bearings referred to hereon are based on an assumed meridian and are only for the purpose of angular measurements.

Victor B. Koehler 07-26-96
VICTOR B. KOEHLER, P.S. NO. 7457 DATE



VICTOR B. KOEHLER, P.S.

P.O. BOX 28
UPPER SANDUSKY, OHIO 43351
419-294-5388

SURVEY FOR: Myers Properties, Ltd. Partnership

LOCATED IN PART OF THE SOUTHWEST QUARTER OF
SECTION 25, T-1-S, R-14-E,
TWOCHIEE TOWNSHIP, WYANDOT COUNTY, OHIO.

REVISION	CHECKED BY	DATE
1	VRK	07-16-96
2	VRK	07-26-96
3	VRK	07-26-96