
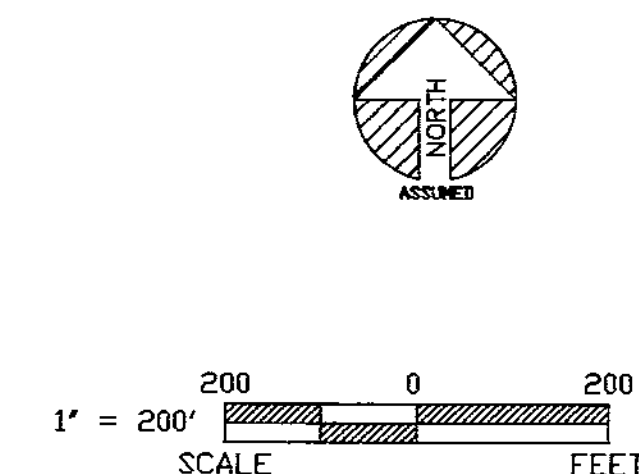


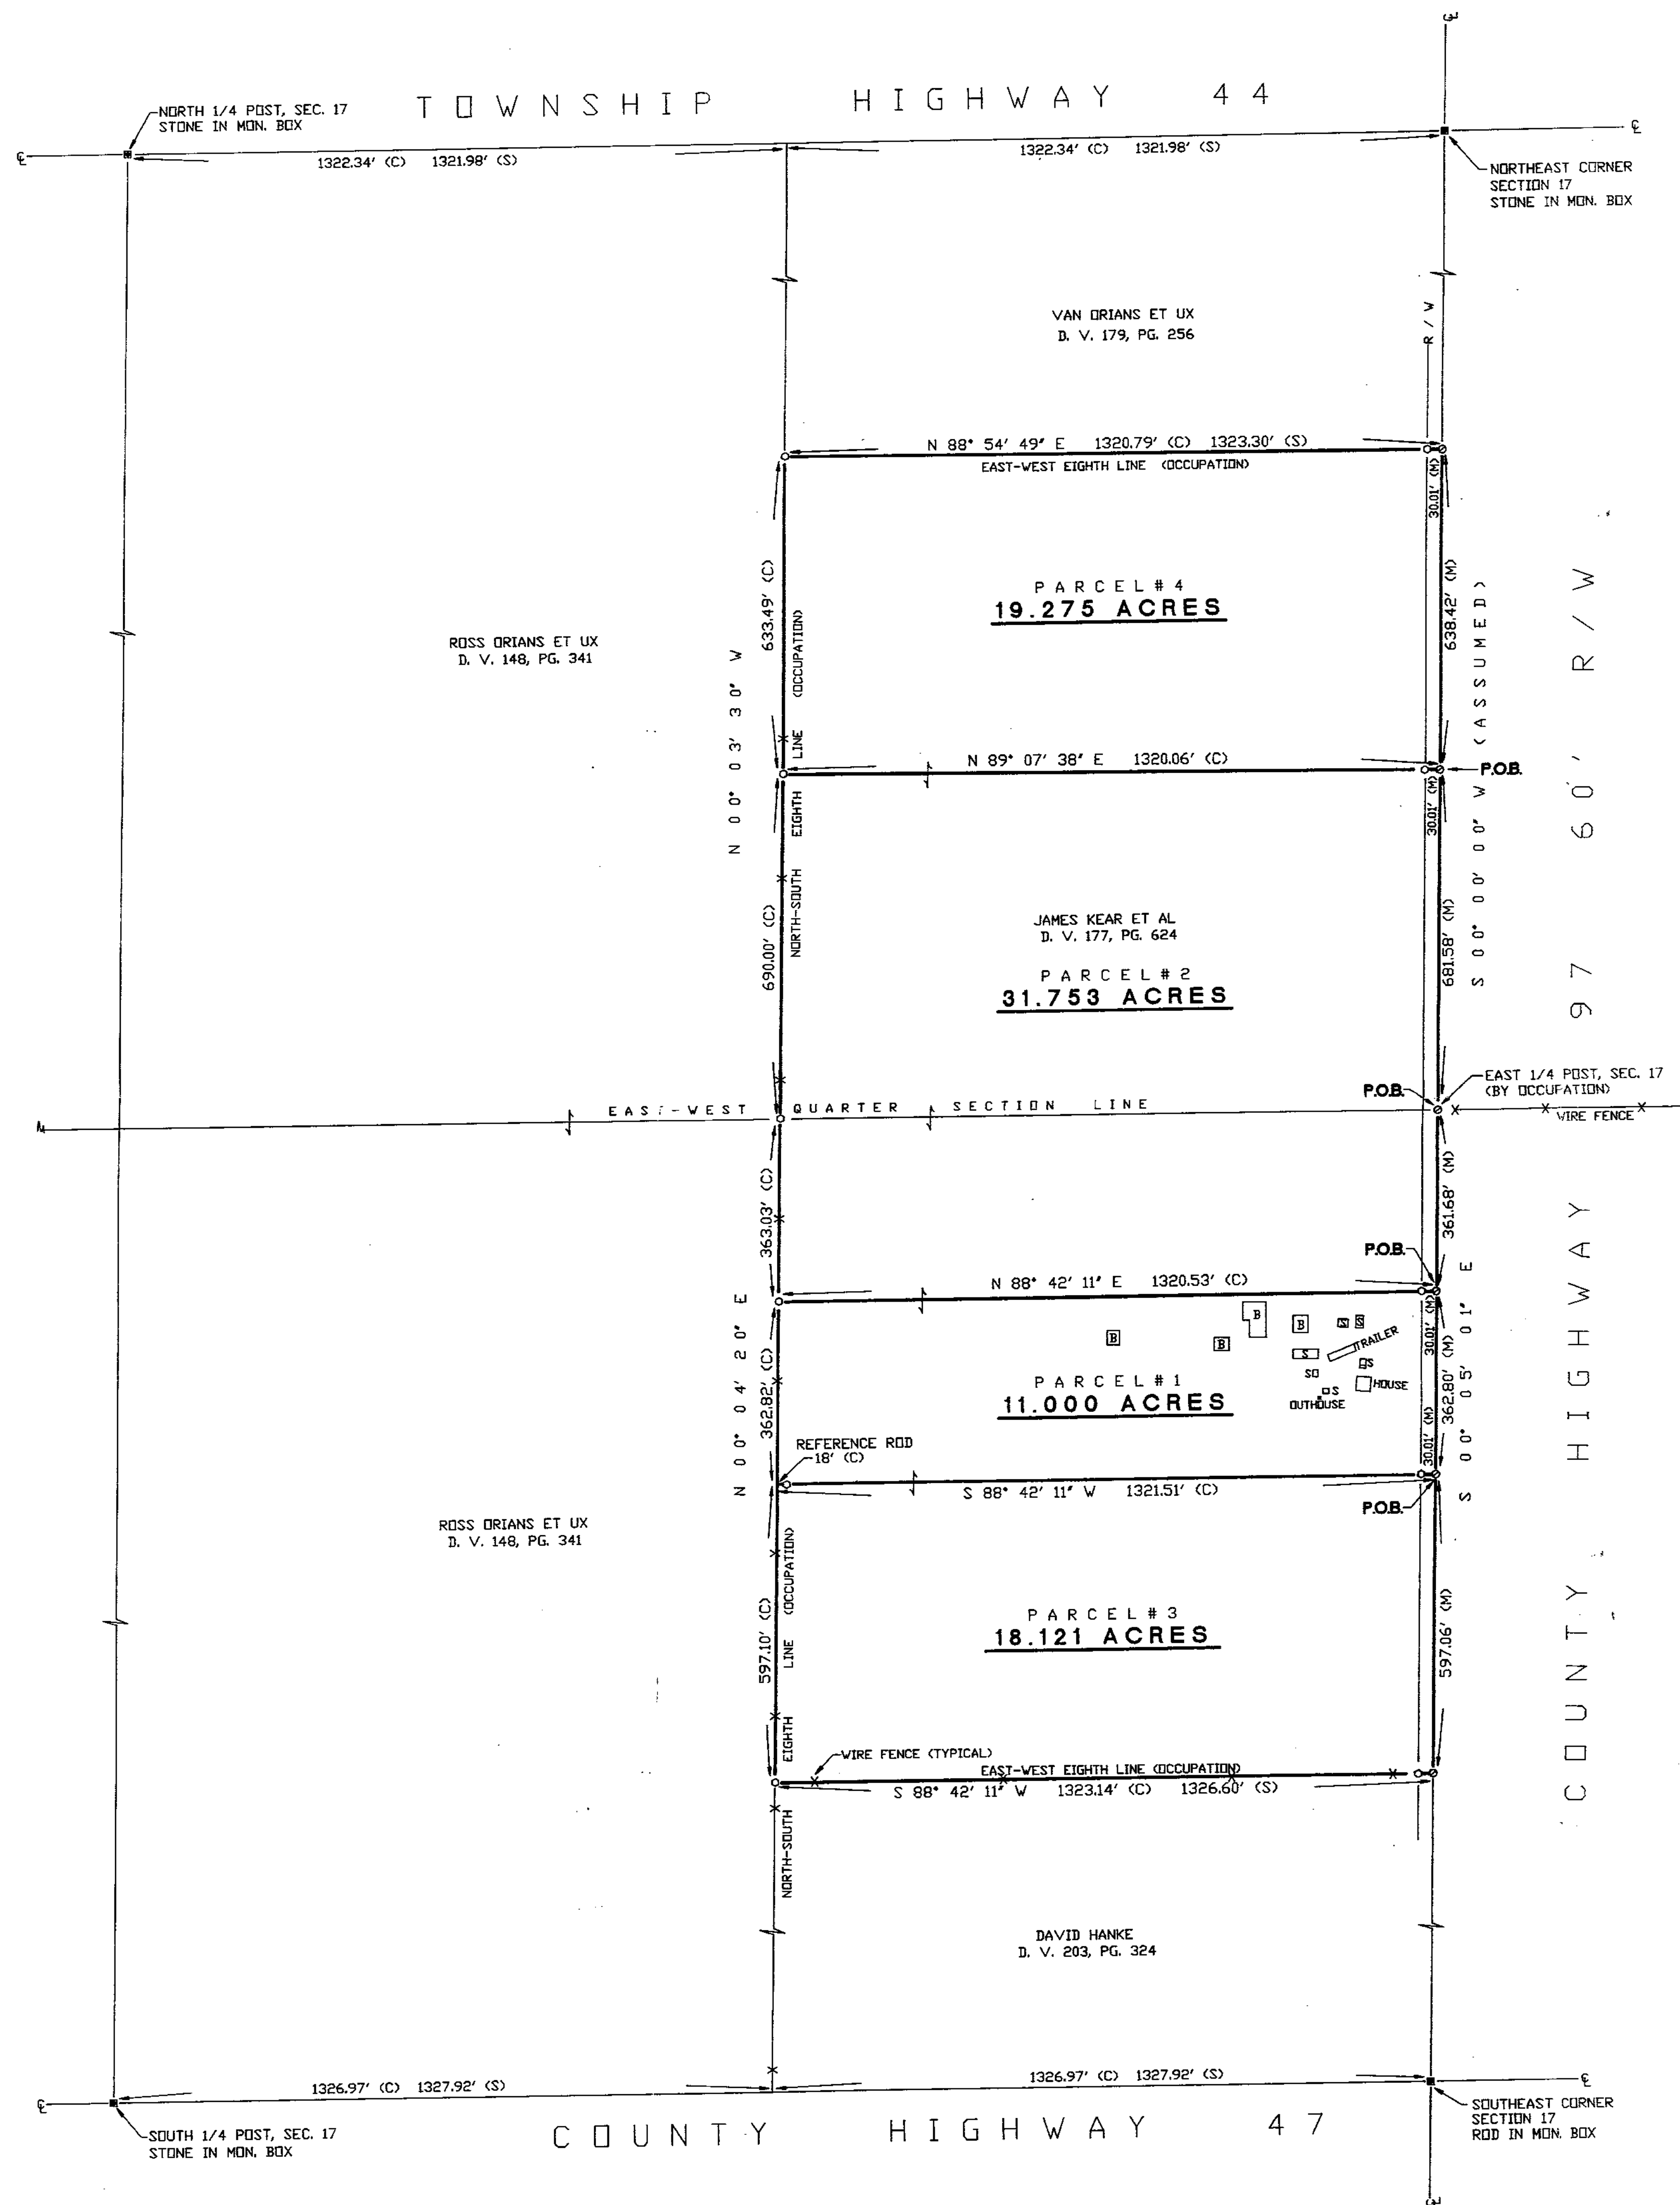

REFERENCES

DEED VOLUME AND PAGE AS SHOWN

WYANDOT COUNTY CORNERSTONE REFERENCES

SURVEY VOLUME 1, PAGE 182

NOTE:

B = BARN

S = SHED

ACREAGE SUMMARY

PARCEL #2

10.978 ACRES SE. 1/4

20.775 ACRES NE. 1/4

31.753 TOTAL ACRES


NOTE: ALL IRON ROD SET ARE 5/8" DIA. x 30" LENGTH WITH PERSONALIZED CAPS (HANK & ASSOC.) DRIVEN FLUSH TO THE GROUND.

LEGEND

SET	FOUND	DESCRIPTION
▲	▲	STONE
△	△	MONUMENT BOX
⊗	⊗	CONC. MONUMENT
⊙	⊙	RAILROAD SPIKE
○	○	NAIL
●	●	IRON ROD
⦿	⦿	IRON PIPE
⦿	⦿	DRILL HOLE
⦿	⦿	WOOD POST
D	D	DEED
P	P	PLAT
M	M	MEASURED
S	S	SURVEYED
C	C	CALCULATED

I HEREBY DECLARE THAT THE ABOVE PARCEL WAS SURVEYED DURING AUGUST, 1996.

PROPERTY LINES SHOWN ARE LOCATED FROM DEEDS ON RECORD AND ARE DEED LINES. BEARINGS ARE ASSUMED FOR ANGULAR MEASUREMENT ONLY. ALL INFORMATION SHOWN IS TRUE AND CORRECT TO THE BEST OF MY KNOWLEDGE AND BELIEF (PER CHAPTER 4733-37 OF THE OHIO REVISED CODE).

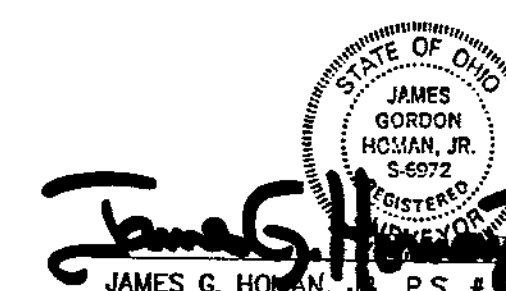

SURVEY NUMBER: 9680

VOLUME: D, PAGE: 012

FILING DATE: 9-5-96

SHEET NO. 1	
REVISIONS	CHECKED BY: JGH
DRAWN BY: JGH	DATE: 9-96
SURVEY FOR: KEAR ESTATE	
LOCATED IN THE NE. 1/4 AND SE. 1/4 OF SECTION 17, SALEM TOWNSHIP, T-2-S, R-13-E, WYANDOT COUNTY, OHIO	
HANK AND ASSOCIATES, INC.	
137 SOUTH WASHINGTON STREET, TIFIN, OHIO 44883	
PHONE (419) 447-4300 FAX (419) 447-2076	
JOB NO. 96550-S19	DATE