

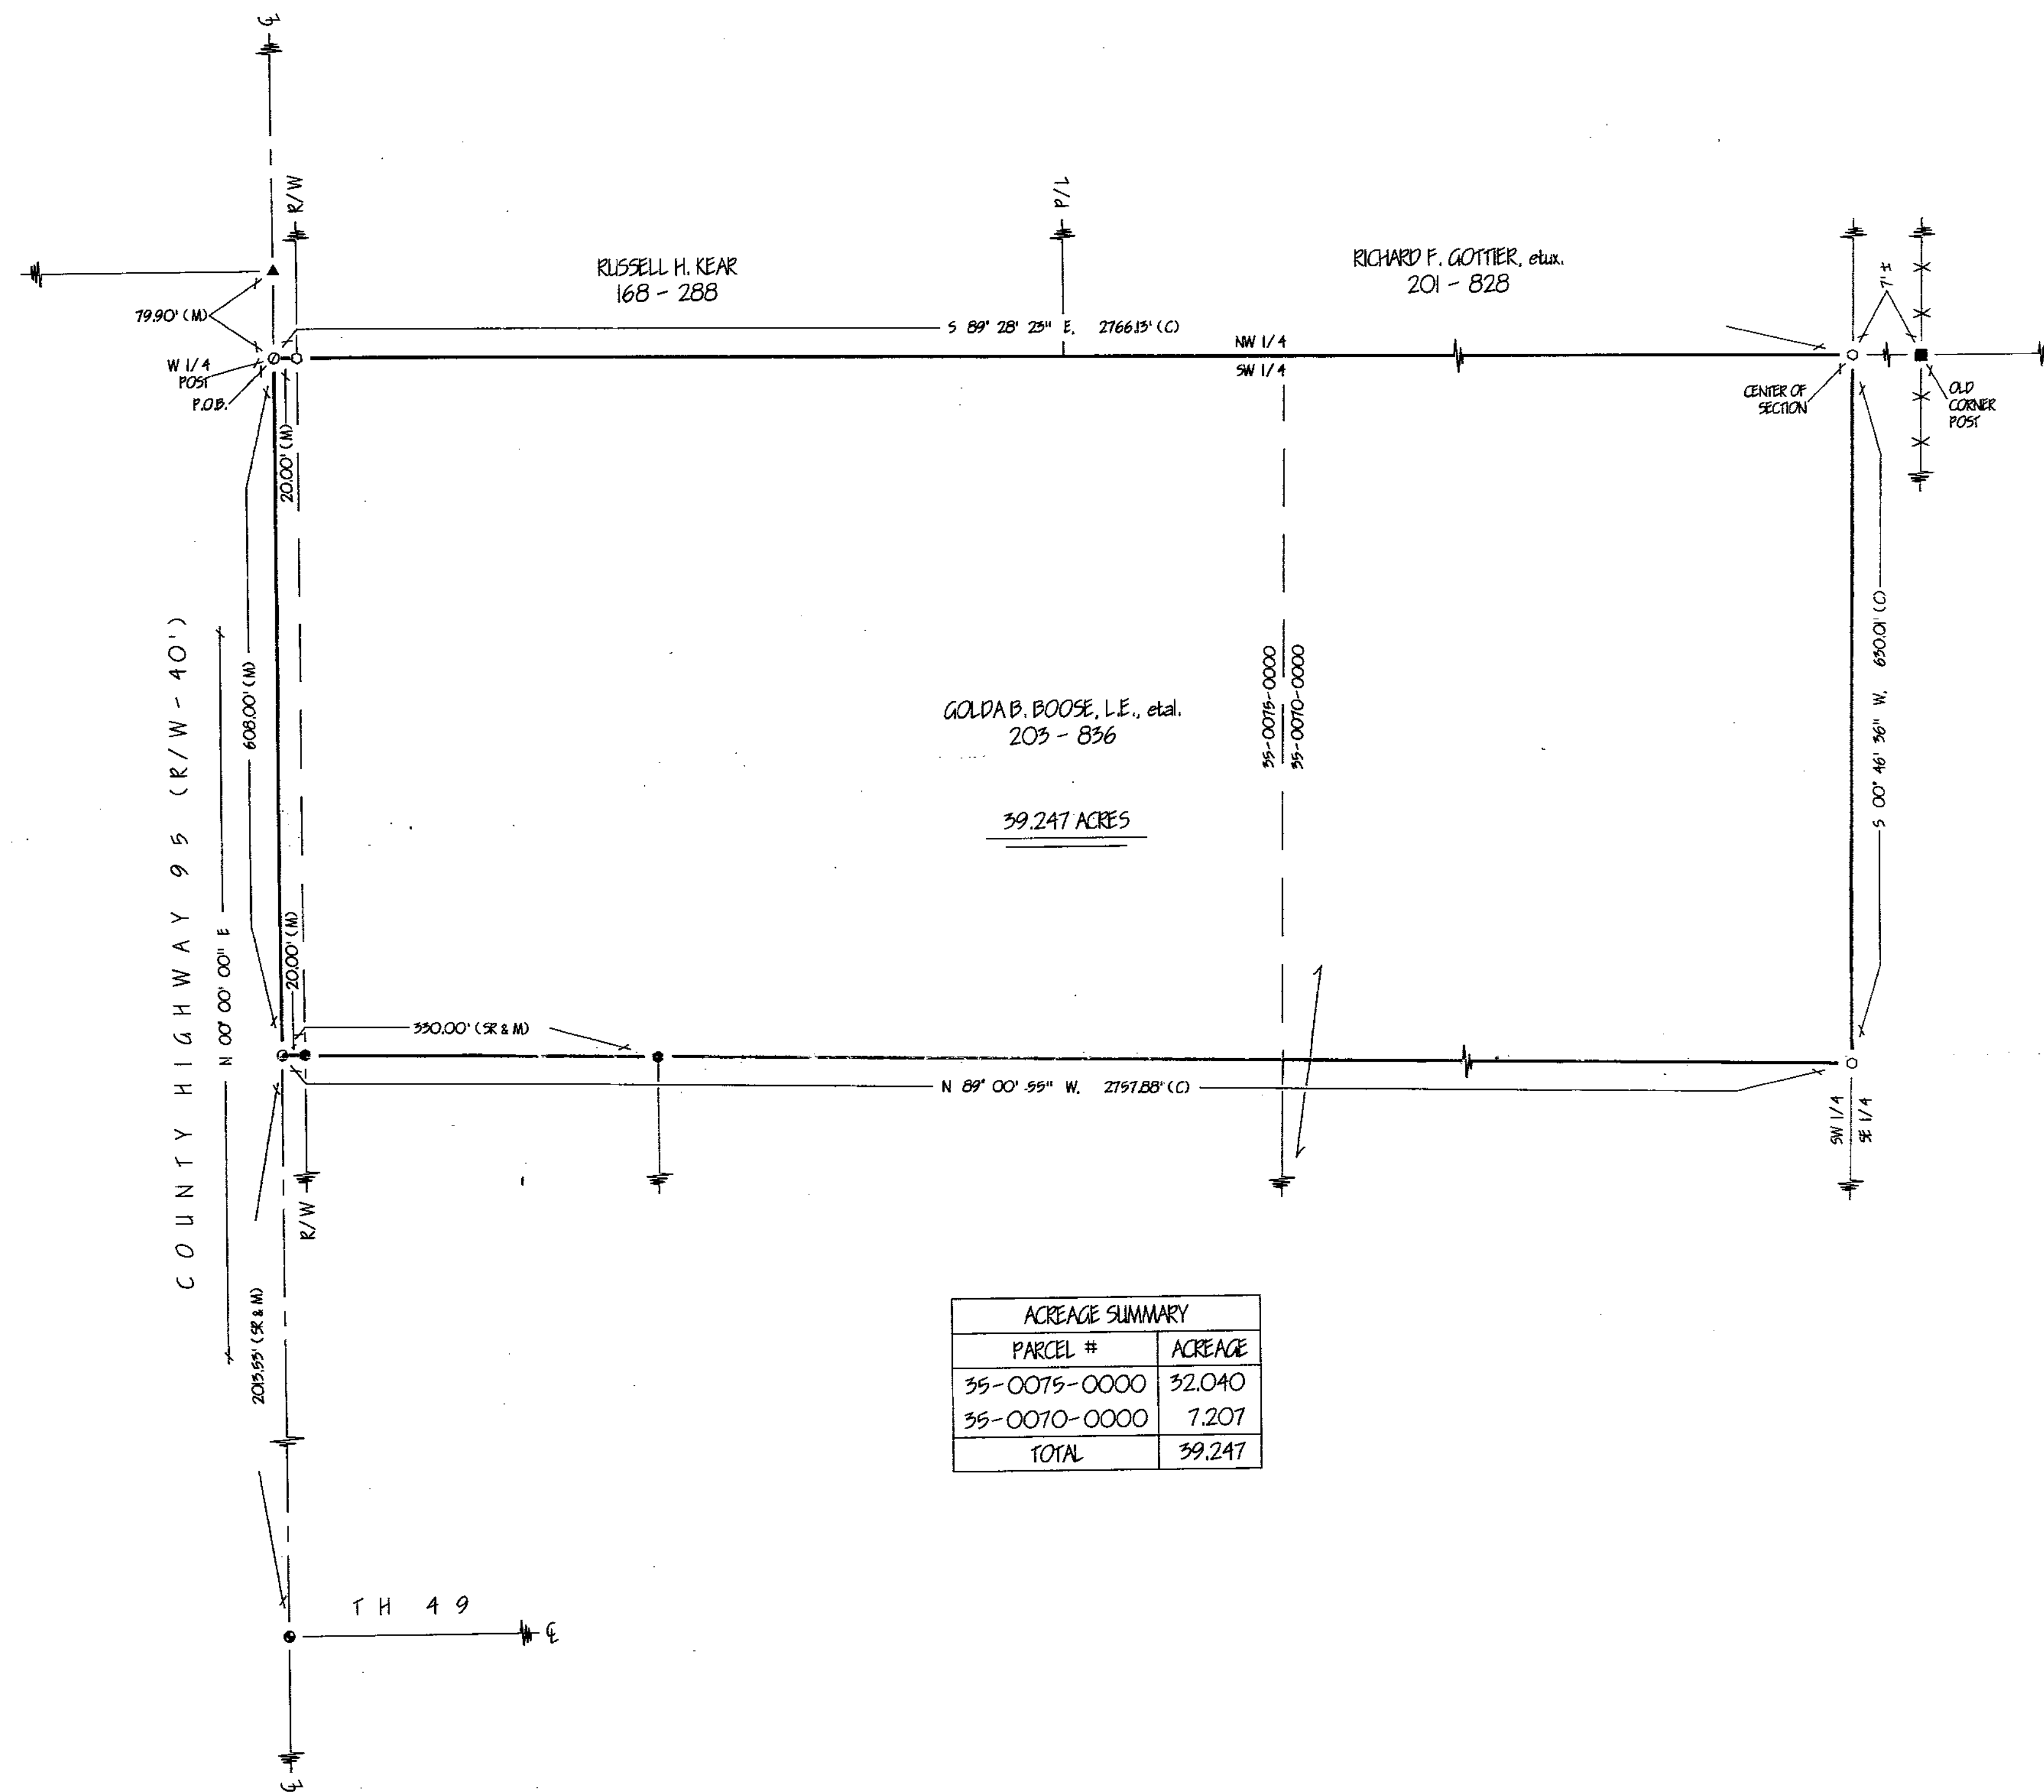


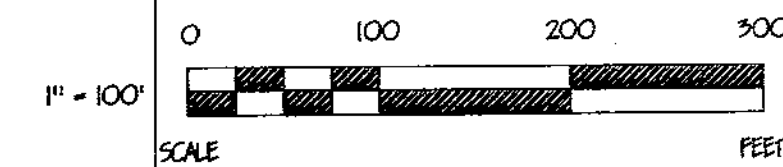

ACREAGE SUMMARY	
PARCEL #	ACREAGE
35-0075-0000	32.040
35-0070-0000	7.207
TOTAL	39.247

SURVEY NUMBER: 9682
 VOLUME: 2, PAGE: 013
 FILING DATE: 9-10-96

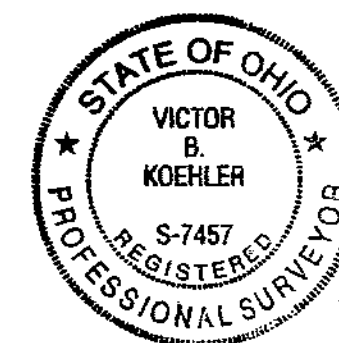

REFERENCES

- DEED VOLUMES & PAGES AS SHOWN
- WYANDOT COUNTY CORNERSTONE RECORDS
- SURVEY VOLUME 6, PAGE 377.

LEGEND

SET	FOUND	DESCRIPTION
○	●	MONUMENT
⊕	⊕	RAILROAD SPIKE
○	●	NAIL
○	●	IRON PIPE
⊕	⊕	DRILL HOLE
○	⊕	1/2" IRON ROD WITH PERSONALIZED CAP
	⊕	IRON ROD
	⊕	FENCE POST
	⊕	STONE
	⊕	MONUMENT BOX
X-X		FENCE
D		DEED
P		PLAT
M		MEASURED
C		CALCULATED
⊕		DIAMETER
SR		SURVEY RECORD
E/P		EDGE OF PAVEMENT
L.A. R/W		LIMITED ACCESS R/W
⊕		CONCRETE RIGHT OF WAY MARKER
P/L		PROPERTY LINE

Note: This survey does not include a title search. Easements or other encumbrances on or over the land are not shown on this survey.

I hereby certify that I have surveyed the above described property during August, 1996. This survey is subject to all legal highways, easements, restrictions, leases of record and of records in respective utility offices. The bearings referred to herein are based on an assumed meridian and are only for the purpose of angular measurements.

Victor B. Koehler 09-06-96
 VICTOR B. KOEHLER, P.S. NO. 7457 DATE

VICTOR B. KOEHLER, P.S.
 P.O. BOX 28
 UPPER SANDUSKY, OHIO 43351
 419-294-5388

SURVEY FOR RICHARD BOOSE

LOCATED IN PART OF THE SOUTHWEST
 QUARTER OF SECTION 19, T-2-S, R-13-E
 SALEM TOWNSHIP, WYANDOT COUNTY, OHIO.

DRAWN BY	CHECKED BY	REVISION
PKS	WPK	
08-28-96	08-28-96	
1	1	

960177-5