


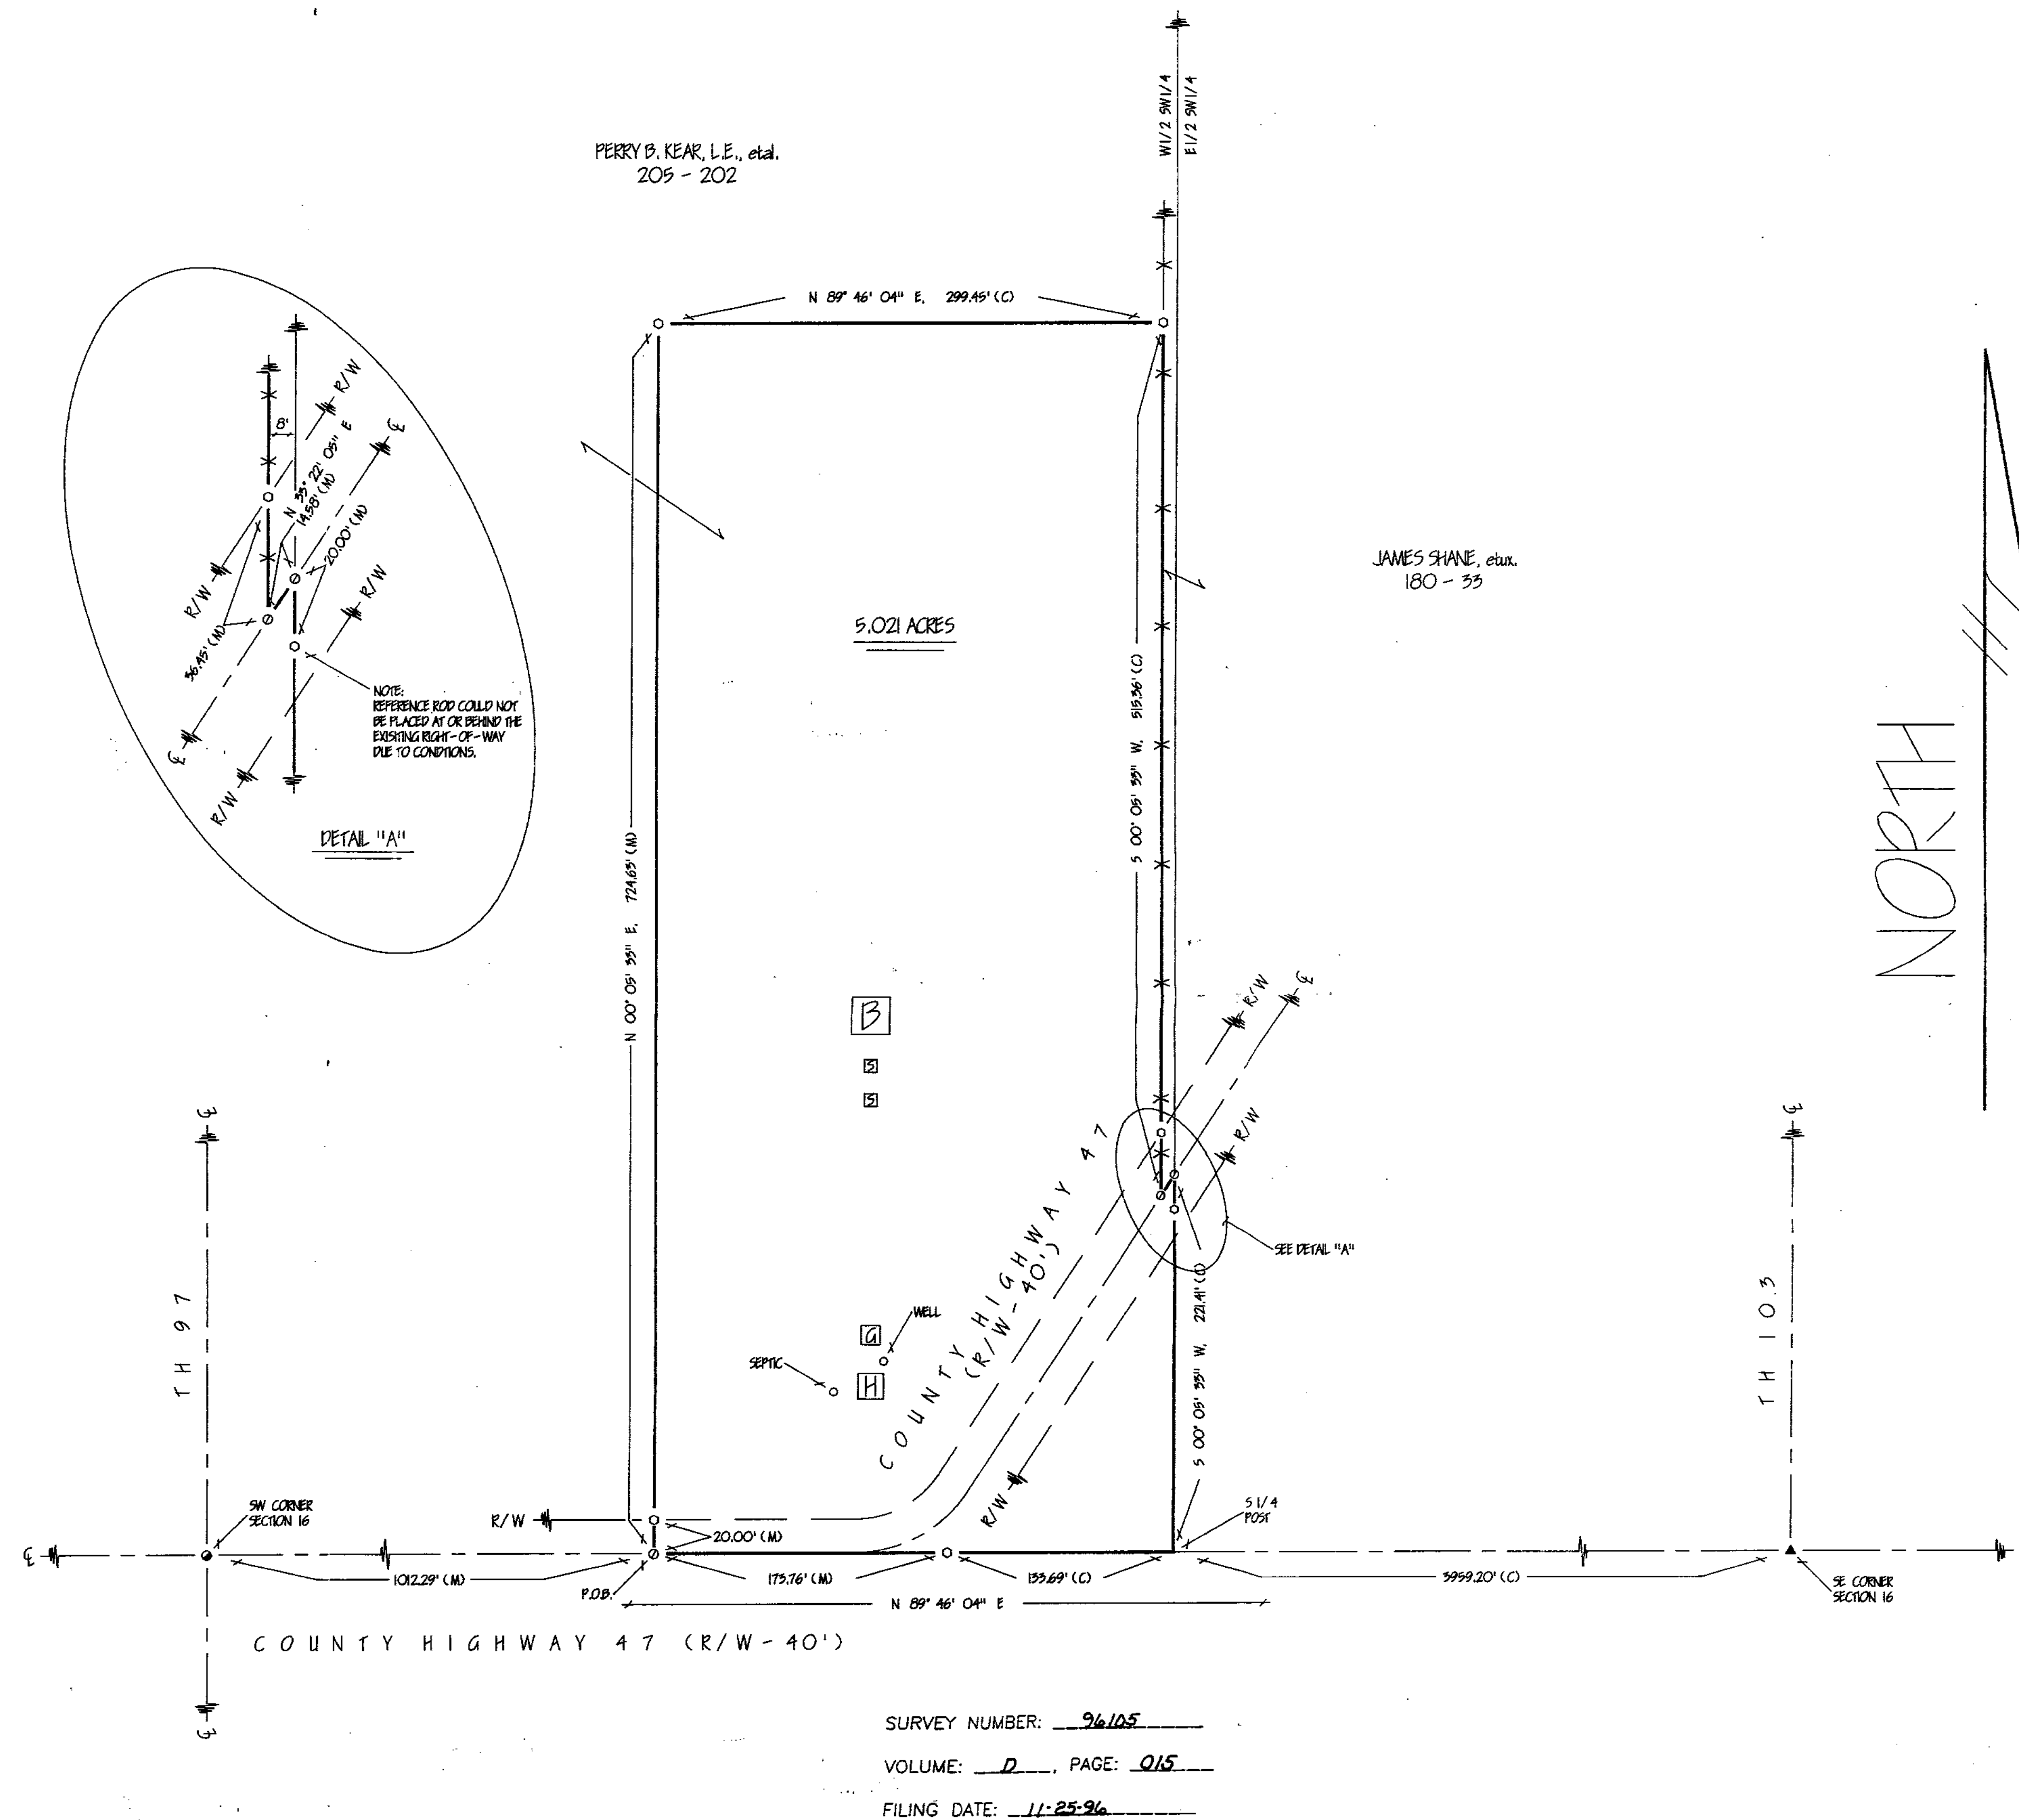

REFERENCES

- DEED VOLUMES & PAGES AS SHOWN
- WYANDOT COUNTY CORNERSTONE RECORDS
- SURVEY VOLUME 9, PAGE 91.

LEGEND

SYMBOL	FOUND	DESCRIPTION
●	●	MONUMENT
⊙	⊙	RAILROAD SPIKE
○	●	NAIL
○	●	IRON PIPE
⊕	✦	DRILL HOLE
	●	1/2" IRON ROD WITH PERSONALIZED CAP
	■	IRON ROD
	▲	STONE
	▣	MONUMENT BOX
	□	CONCRETE MONUMENT
X	□	ENCE
D		DEED
P		PLAT
M		MEASURED
C		CALCULATED
φ		DIAMETER
SR		SURVEY RECORD
		EDGE OF PAVEMENT
L.A. R/W		LIMITED ACCESS R/W
⊗		CONCRETE RIGHT OF WAY MARKER
P/L		PROPERTY LINE
▢		HOUSE
▣		GARAGE
▢		BARN
⌚		9:30
~~~~~		WATERWAY / TILE
~~~~~		SURFACE DRAINAGE

Note: This survey does not include a title search. Easements or other encumbrances on or over the land are not shown on this survey.

I hereby certify that I have surveyed the above described property during November, 1996. This survey is subject to all legal highways, easements, restrictions, leases of record and of records in respective utility offices. The bearings referred to hereon are based on an assumed meridian and are only for the purpose of angular measurements.

Victor B. Koehler 11-15-96
VICTOR B. KOEHLER P.S. NO. 7457 DATE



VICTOR B. KOEHLER, P.S.

SURVEY FOR: PENN. DEAR

LOCATED IN PART OF THE SOUTHWEST
QUARTER OF SECTION 16, T-2-S, R-13-E,
SALEM TOWNSHIP, WYANDOT COUNTY, OHIO.

1	DRAWN BY PFS 11-13-96	CHECKED BY VRK 11-13-96	REVISION
1	96092-5		