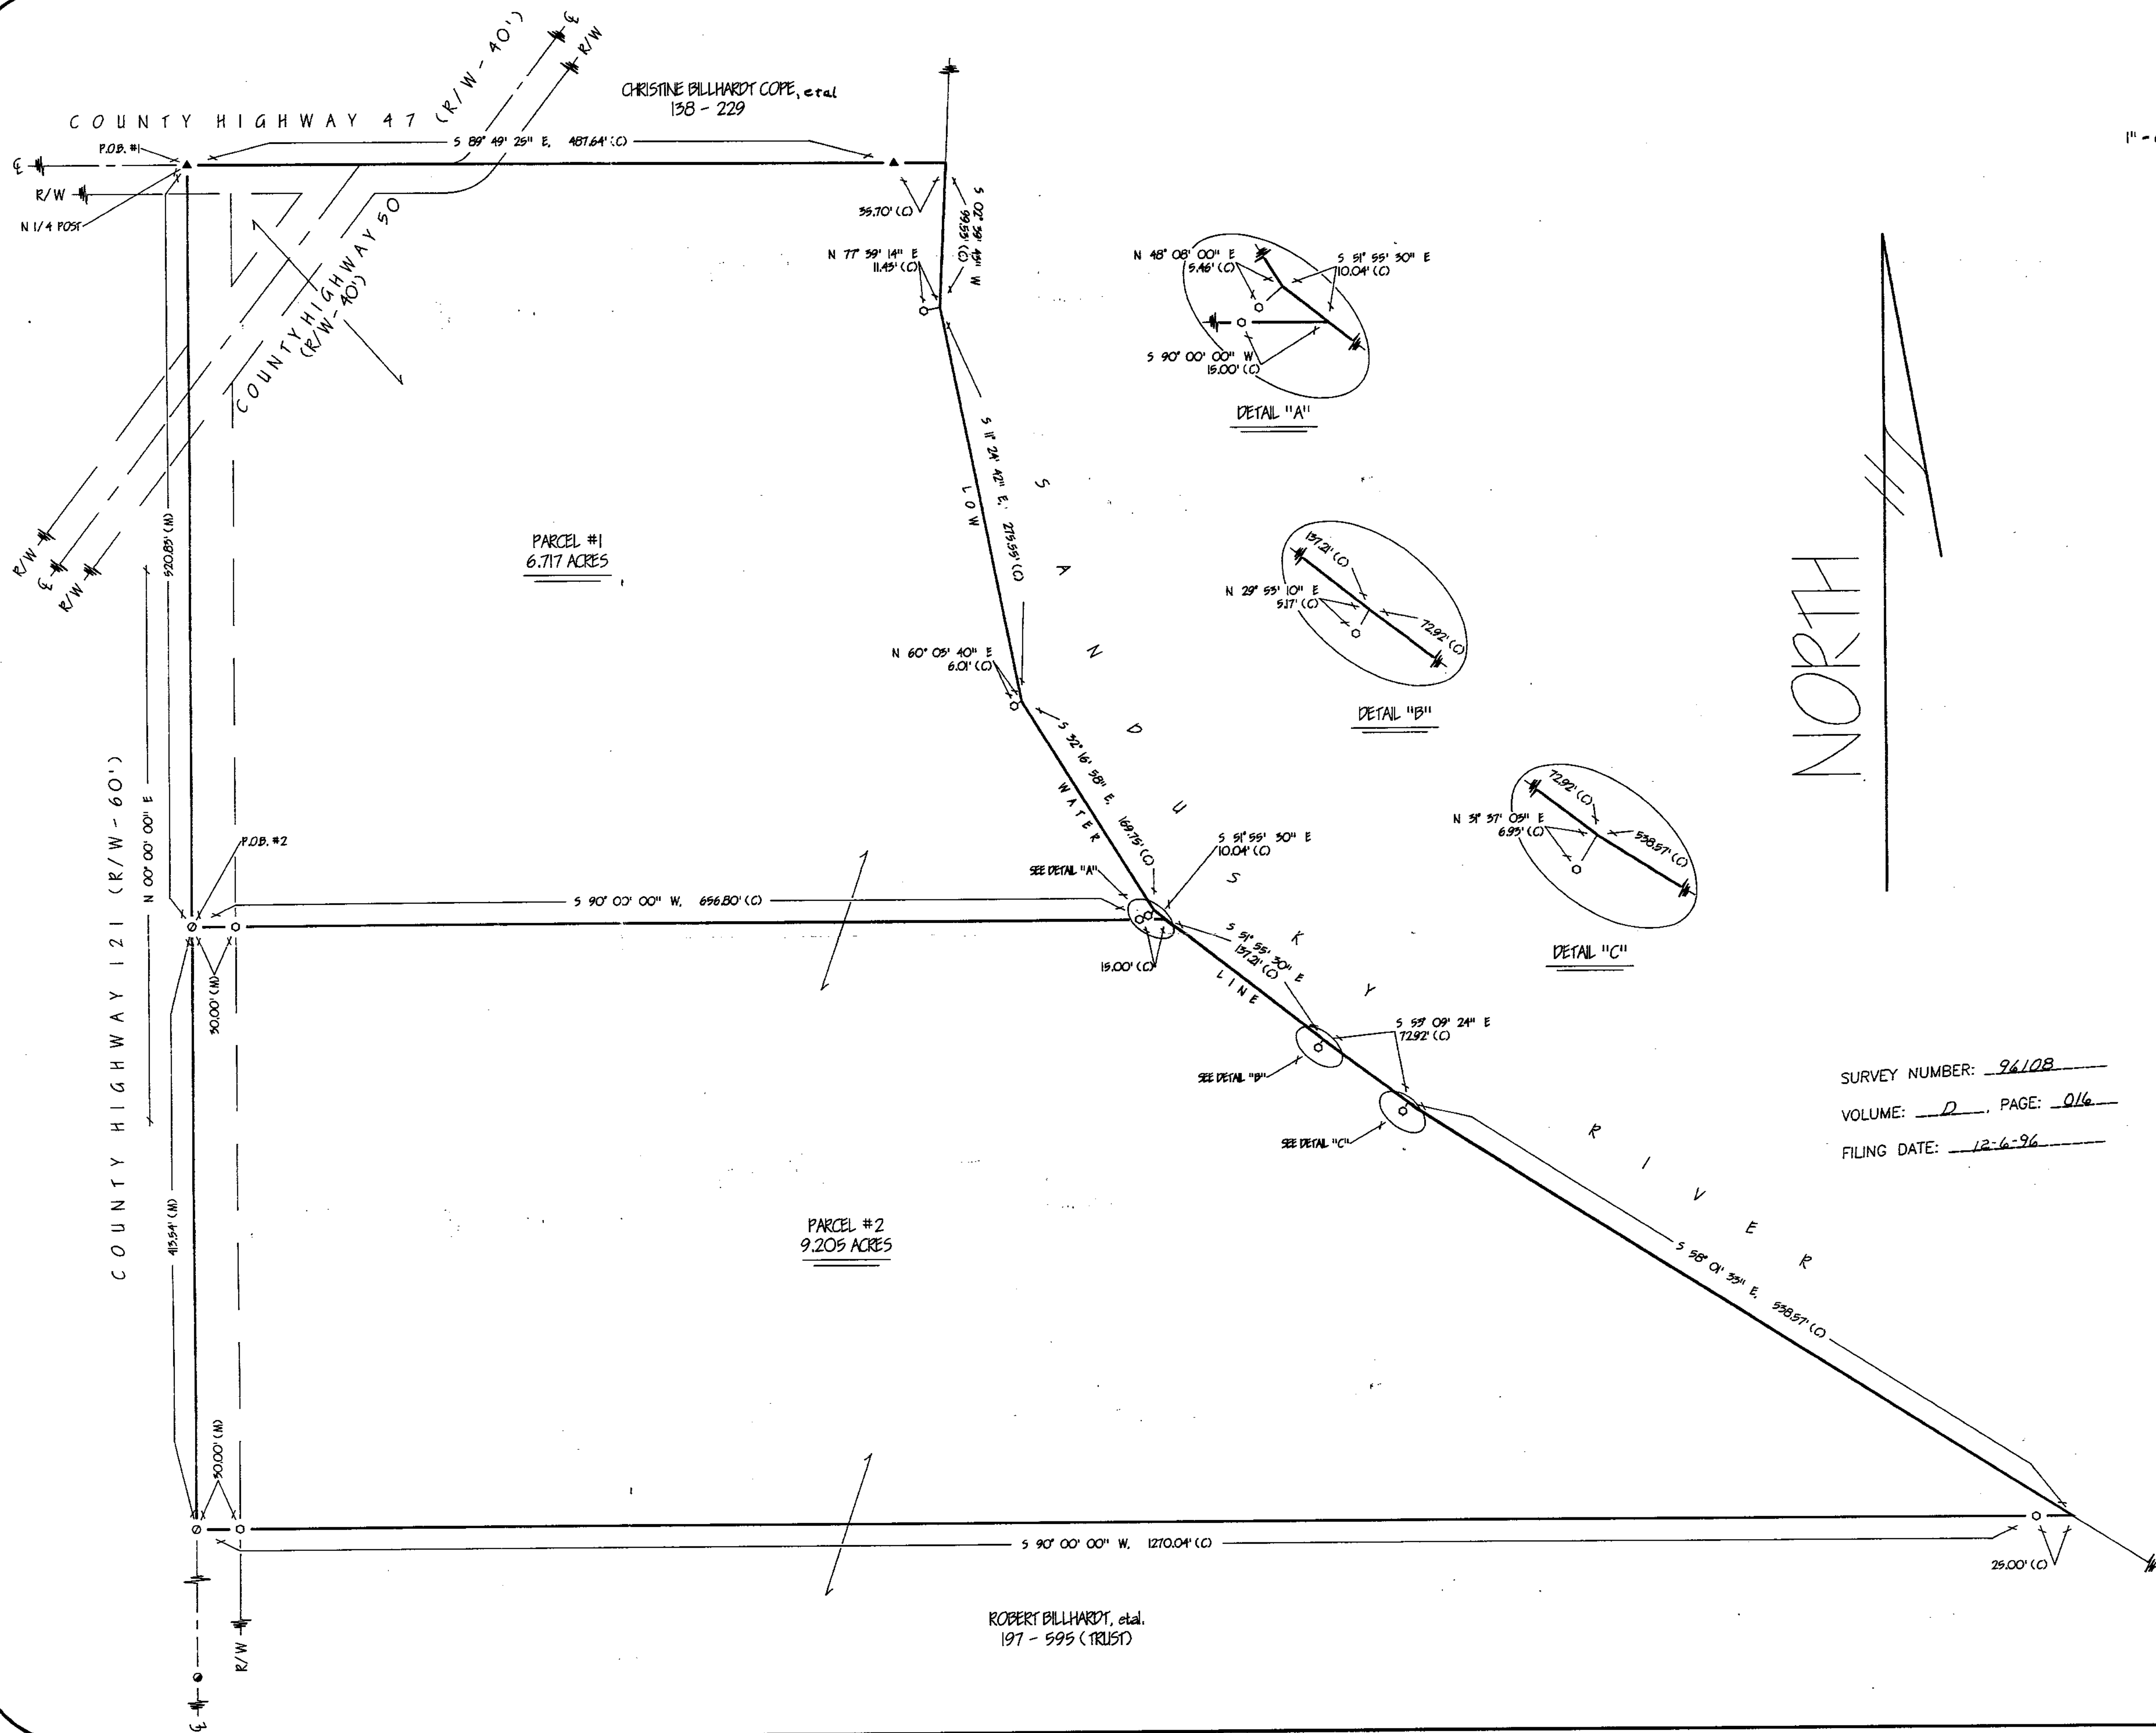


REFERENCES

- DEED VOLUMES & PAGES AS SHOWN
- WYANDOT COUNTY CORNER RECORDS

LEGEND

SET	FOUND	DESCRIPTION
○	●	MONUMENT
○	●	RAILROAD SPIRE
○	●	NAIL
○	●	IRON PIPE
○	●	DELL HOLE
○	●	1/2\"
○	●	PERSONALIZED CAP
○	●	IRON ROD WITH
○	●	IRON ROD
○	●	PERSONALIZED CAP
○	●	STONE POST
○	●	STONE
○	●	MONUMENT BOX
○	●	CONCRETE MONUMENT
○	●	FENCE
○	●	DEED
○	●	PLAT
○	●	MEASURED
○	●	CALCULATED
○	●	DIMETER
○	●	SURVEY RECORD
○	●	EDGE OF FARMWAY
○	●	LIMITED ACCESS R/W
○	●	CONCRETE RIGHT OF WAY MARKER
○	●	PROPERTY LINE
○	●	HOUSE
○	●	GARAGE
○	●	BARN
○	●	SHED
○	●	WATERWAY / TIE
○	●	SURFACE DRAINAGE

Note: This survey does not include a title search. Easements or other encumbrances on or over the land are not shown on this survey.

I hereby certify that I have surveyed the above described property during November, 1996. This survey is subject to all legal highways, easements, restrictions, leases of record and of records in respective utility offices. The bearings referred to herein are based on an assumed meridian and are only for the purpose of angular measurements.

Victor B. Koehler 12-03-96
VICTOR B. KOEHLER, P.S. NO. 7457 DATE



VICTOR B. KOEHLER, P.S.
P.O. BOX 28
UPPER SANDUSKY, OHIO 43351
419-294-5388

SURVEY FOR: CHRISTINE BILLHARDT COPE
LOCATED IN PART OF THE NORTHEAST
QUARTER OF SECTION 21, T-8-S, R-14-E,
CRANE TOWNSHIP, WYANDOT COUNTY, OHIO.

DRAWN BY	CHECKED BY	REVISION
PHS	VWK	12-02-96
1		1

96100-5