



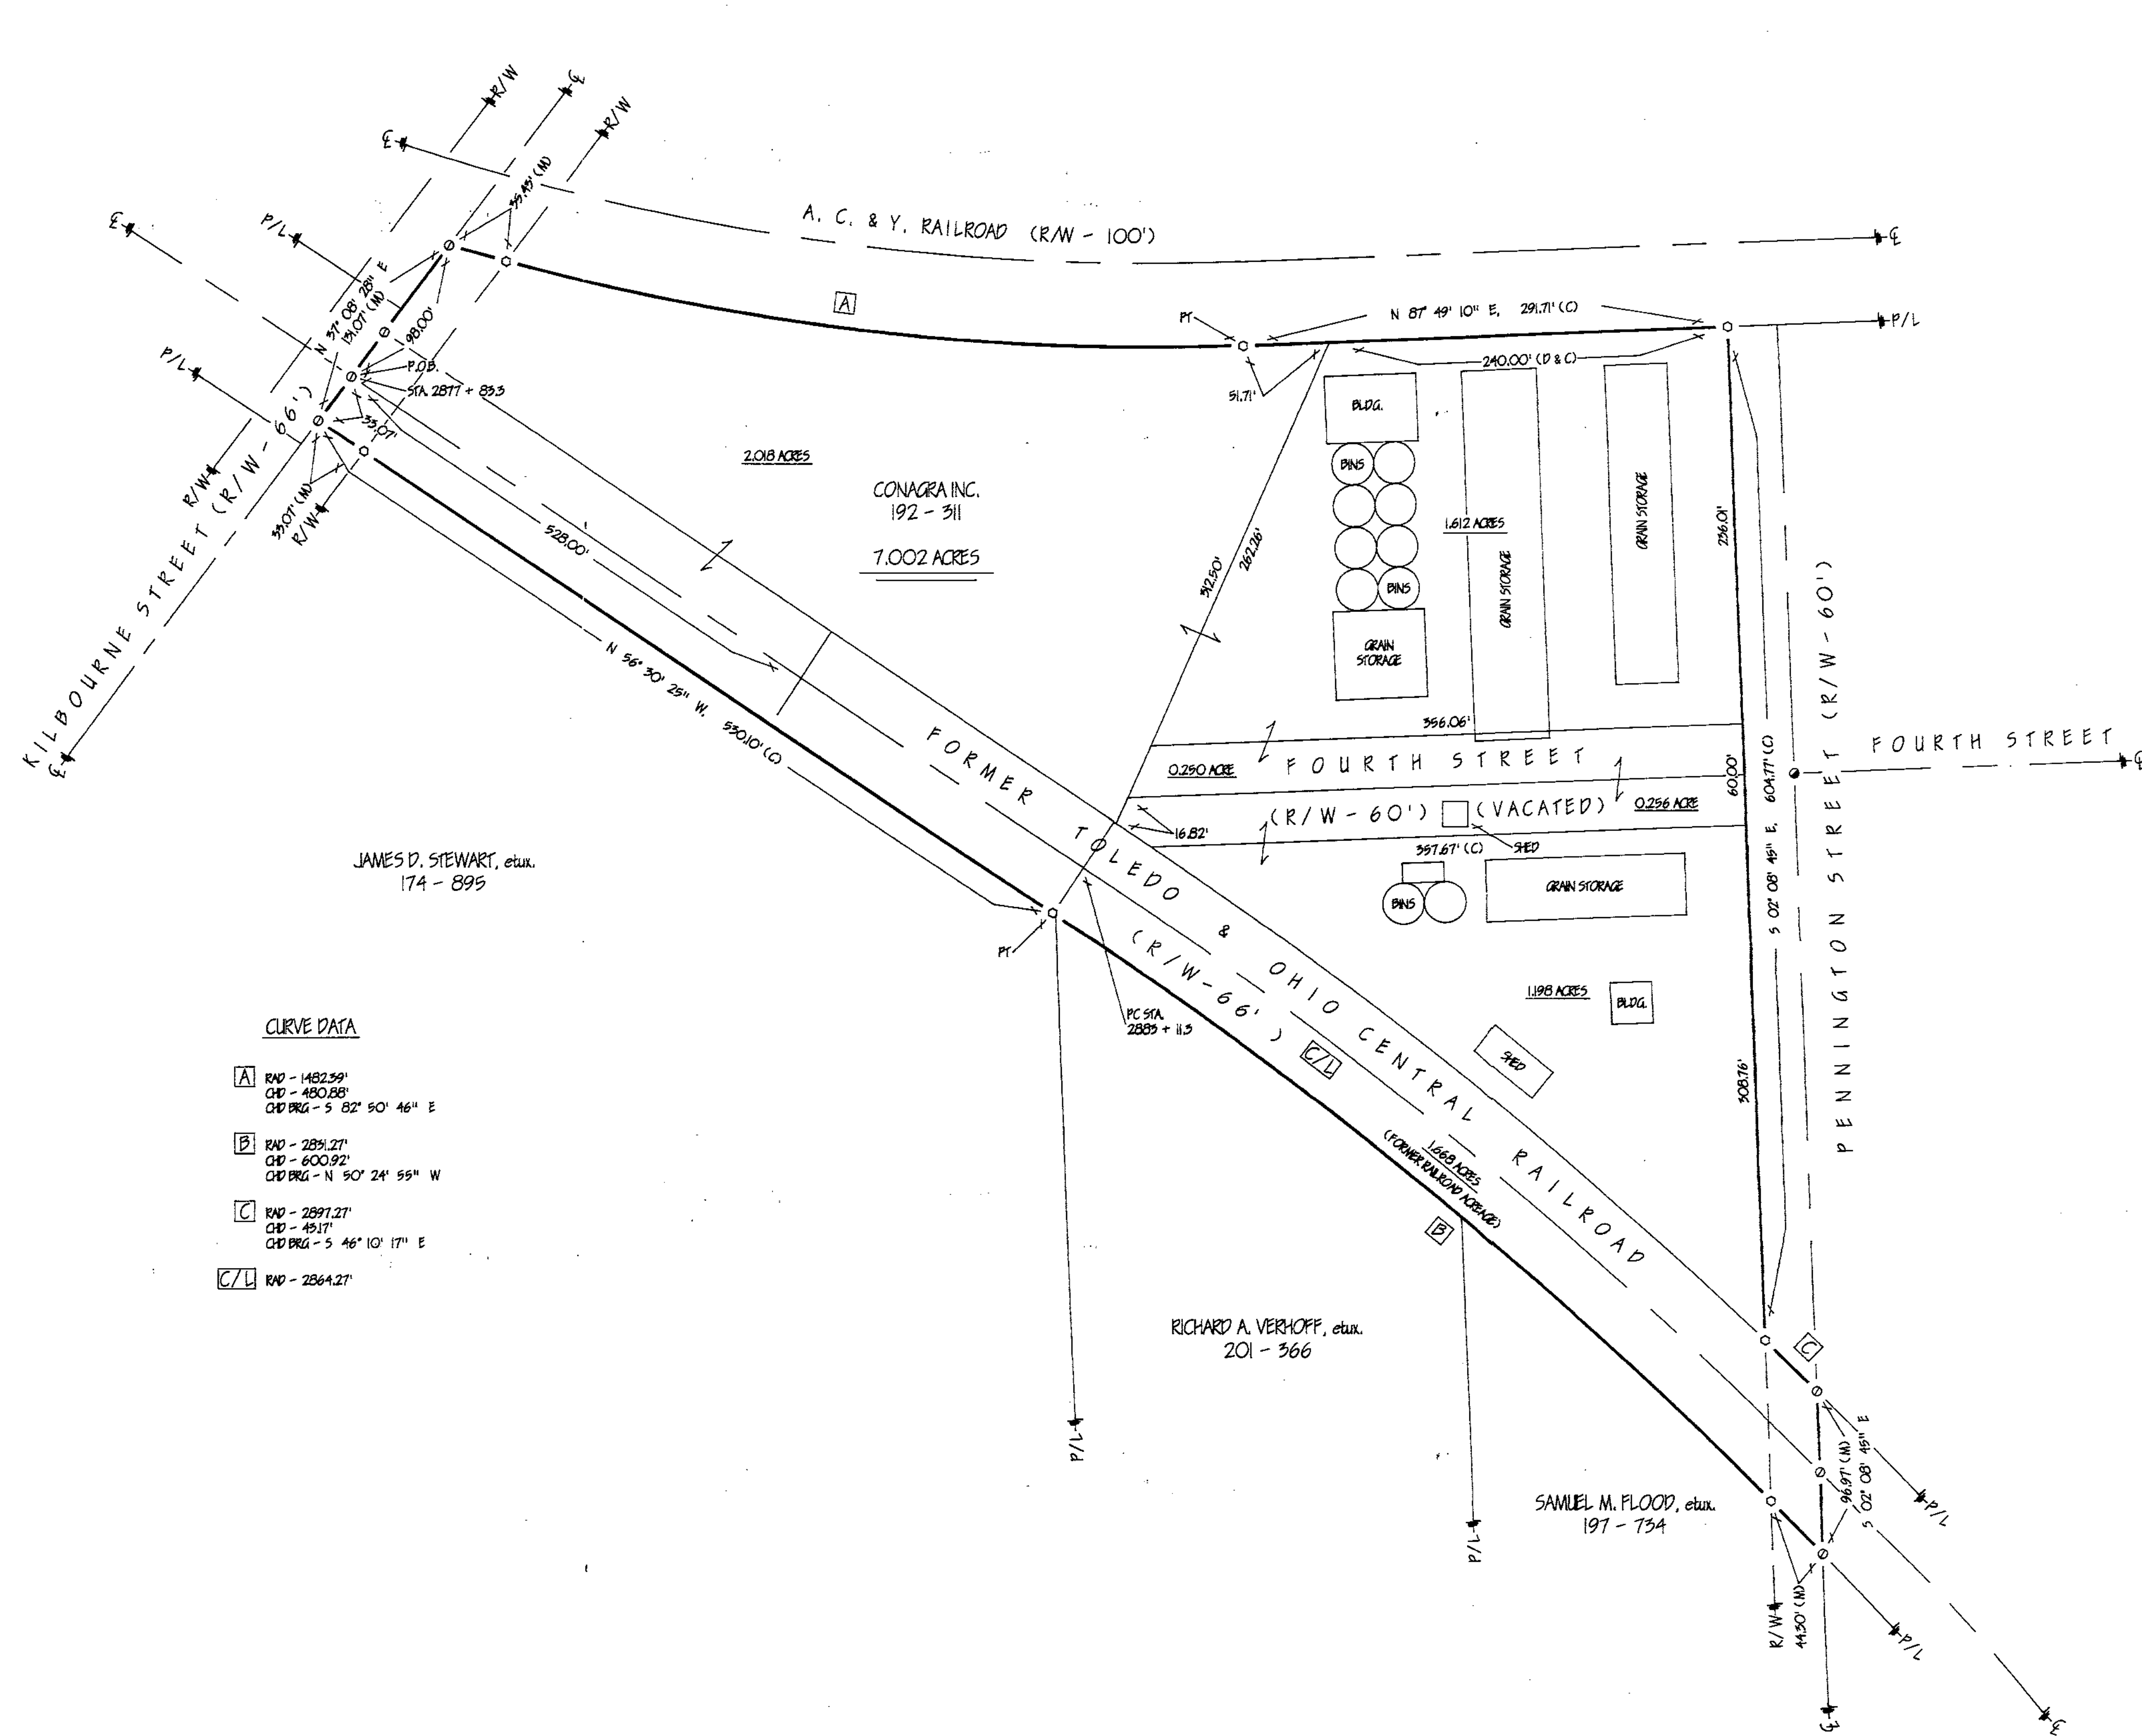

CURVE DATA

A	RD - 1482.59'
	CD - 480.88'
	QD BKG - S 82° 50' 46" E
B	RD - 2851.27'
	CD - 600.92'
	QD BKG - N 50° 24' 55" W
C	RD - 2891.27'
	CD - 491.7'
	QD BKG - S 46° 10' 17" E
C/L	RD - 2864.27'

SURVEY NUMBER: 96110
VOLUME: D PAGE: Q18
FILING DATE: 12-9-96

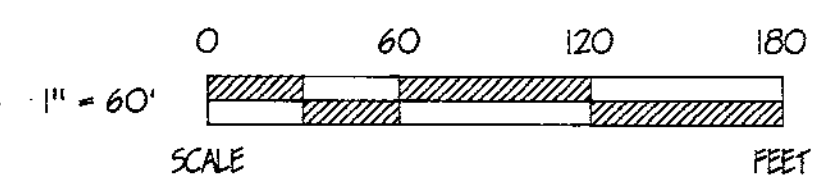

REFERENCES

- DEED VOLUMES & PAGES AS SHOWN
- WYANDOT COUNTY CORNERSTONE RECORDS
- SURVEY VOLUME 9, PAGE 40
- SURVEY VOLUME 9, PAGE 366
- A.C. & Y. RAILROAD PLANS
- T. & O. C. RAILROAD PLANS

LEGEND

SET	FOUND	DESCRIPTION
○	●	MONUMENT
○	●	RAILROAD SPIKE
○	●	WIRE
○	●	IRON PIPE
○	●	DRILL HOLE
○	●	1/2" IRON ROD WITH PERSONALIZED CAP
○	●	IRON ROD
○	●	FENCE POST
○	●	STONE
○	●	MONUMENT BOX
○	●	CONCRETE MONUMENT
X-X		FENCE
D		DEED
P		PLAN
M		MEASURED
C		CALCULATED
φ		DIAMETER
SR		SURVEY RECORD
E/P		EDGE OF PAVEMENT
L.A. R/W		LIMITED ACCESS R/W
○		CONCRETE RIGHT OF WAY MARKER
P/L		PROPERTY LINE
○		HOUSE
○		GARAGE
○		BARN
○		SHED
○		WATERWAY / TILE
○		SURFACE DRAINAGE

Note: This survey does not include a title search. Easements or other encumbrances on or over the land are not shown on this survey.

Note: Buildings and other structures are not shown to scale.

I hereby certify that I have surveyed the above described property during December, 1996. This survey is subject to all local highways, easements, restrictions, leases of record and of records in respective utility offices. The bearings referred to herein are based on an assumed meridian and are only for the purpose of angular measurements.

Victor B. Koehler 12-07-96
VICTOR B. KOEHLER, P.S. NO. 7457 DATE



VICTOR B. KOEHLER, P.S.
P.O. BOX 28
UPPER SANDUSKY, OHIO 43351
419-294-5388

SURVEY FOR: CONAGRA INC.

LOCATED IN THE VILLAGE OF SICAMORE, IN PART OF THE
SOUTHEAST QUARTER OF SECTION 18, T-1-S-R-15-E
SICAMORE TOWNSHIP, WYANDOT COUNTY, OHIO.

DRAWN BY	CHECKED BY	REVISION
FRS	WPK	12-05-96
1		1

96095-52