

PARCEL # 1




EE S 90° 00' 00" E 300.00' (M)
FF S 50° 06' 45" E 310.88' (C)
BB N 26° 18' 59" W 289.46' (C)
AA N 90° 00' 00" W 222.00' (M)

PARCEL # 2

AA S 90° 00' 00" E 222.00' (M)
RB S 26° 18' 59" E 289.46' (C)
CC S 35° 07' 35" W 360.39' (C)
DD N 88° 40' 15" W 143.00' (C)

PARCEL # 3

FF N 50° 06' 45" W 310.88' (C)
EE N 90° 00' 00" W 300.00' (M)

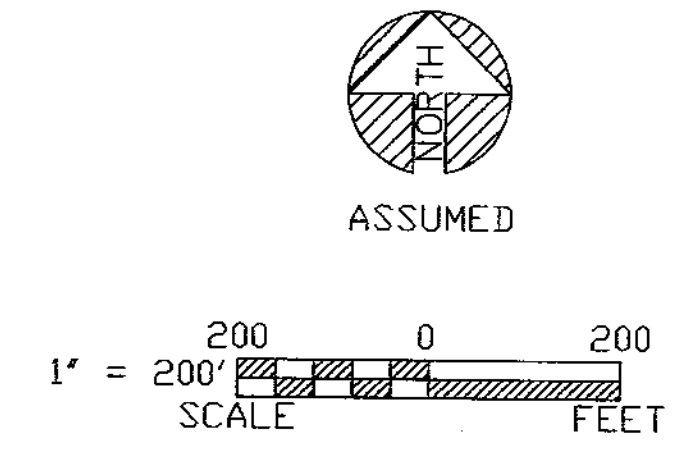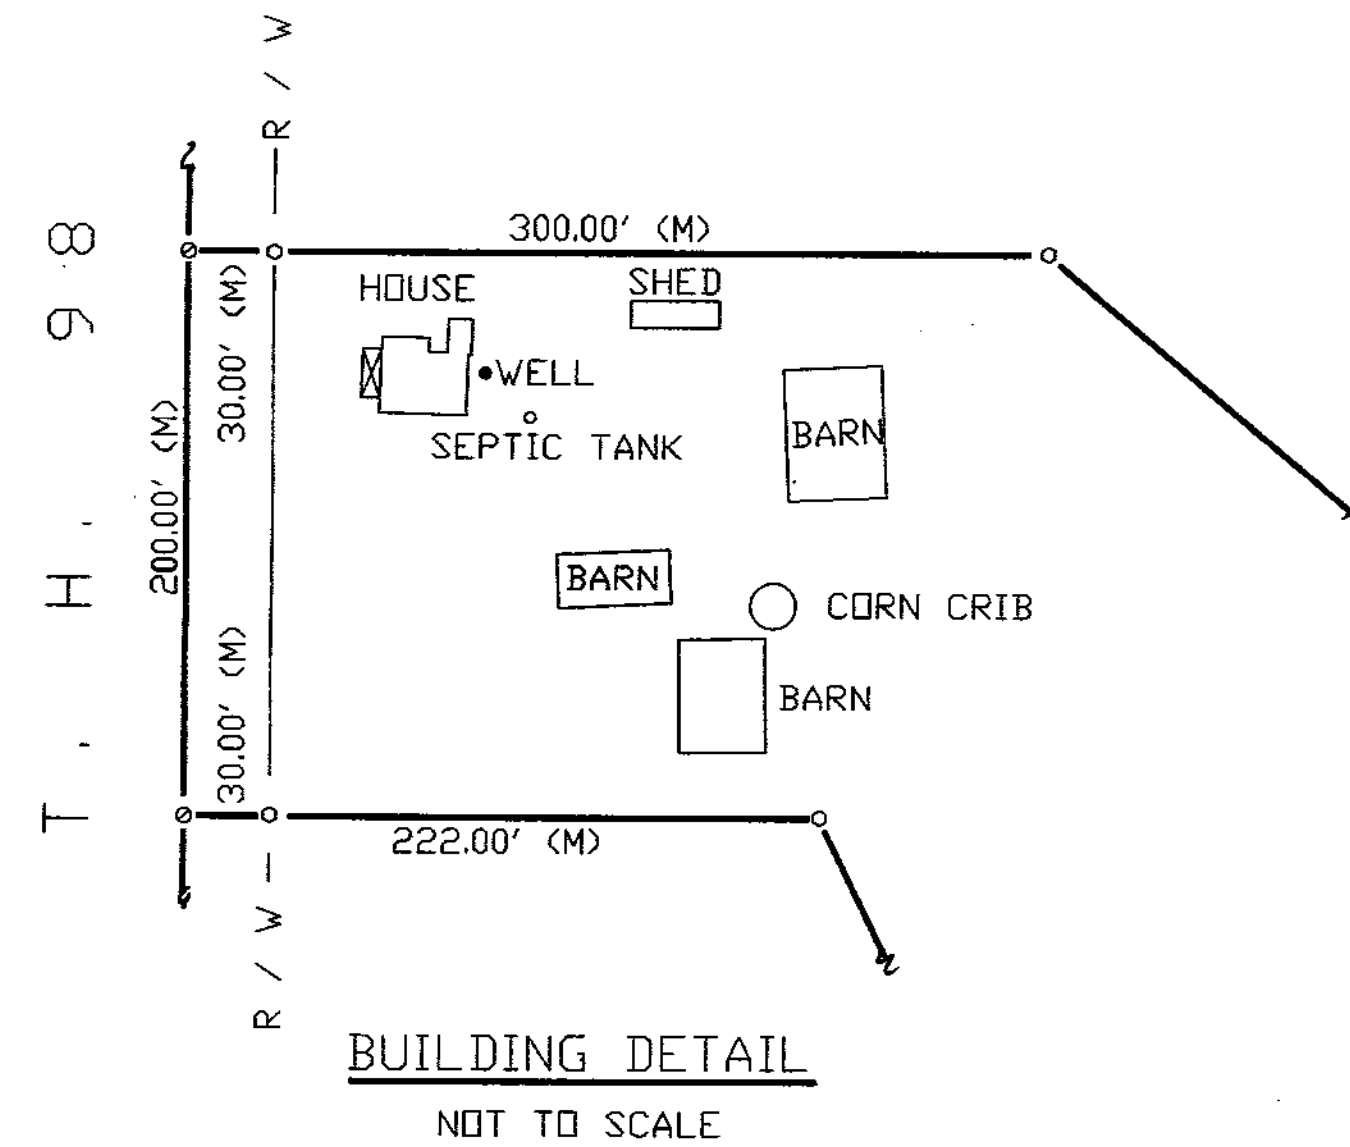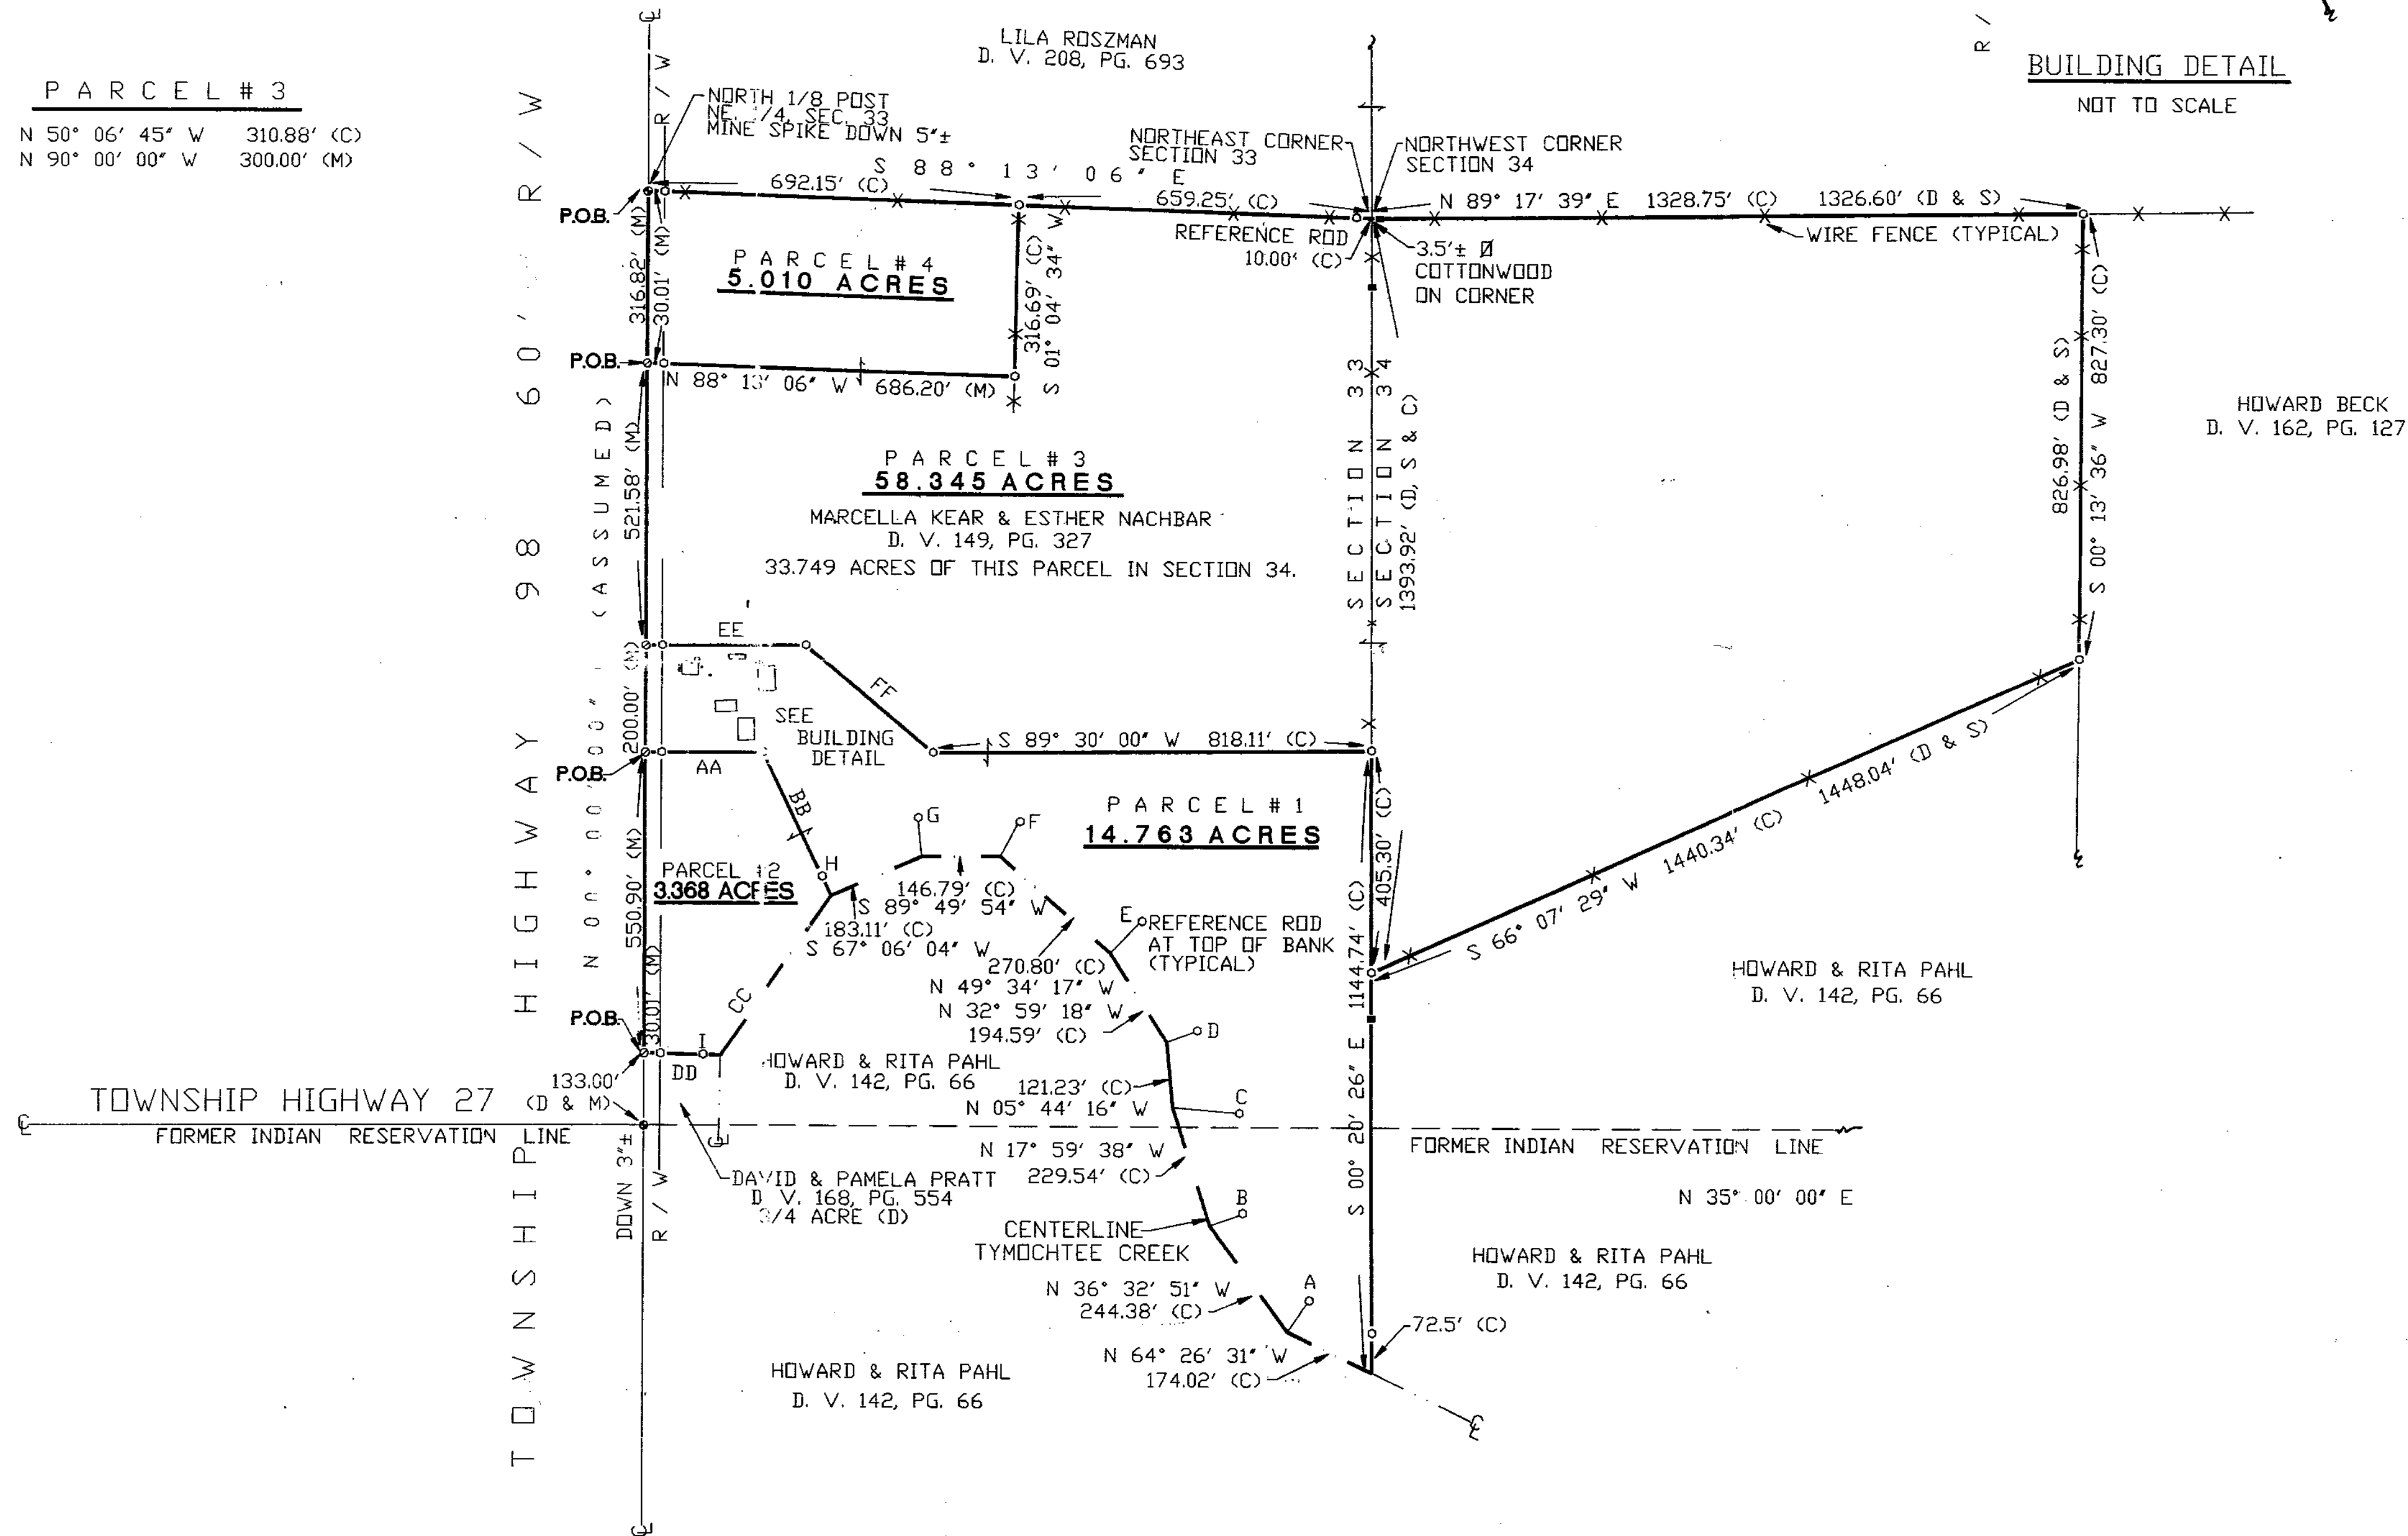

REFERENCES

DEED VOLUME AND PAGE AS SHOWN
WYANDOT COUNTY CORNERSTONE REFERENCES
SURVEY # 623 & 1138
SURVEY VOLUME 8, PAGES 60 & 179

RIGHT-OF-WAY ACREAGE SUMMARY

PARCEL #1 0.138 ACRES
PARCEL #2 0.380 ACRES
PARCEL #3 0.359 ACRES
PARCEL #4 0.218 ACRES

REFERENCE ROD: BEARING & DISTANCE

A N 35° 00' 00" E 70' (C)
B N 70° 00' 00" E 65' (C)
C S 85° 00' 00" E 125' (C)
D N 70° 00' 00" E 60' (C)
E N 45° 00' 00" E 82' (C)
F N 30° 00' 00" E 73' (C)
G N 06° 00' 00" W 70' (C)
H N 26° 18' 59" W 38' (C)
I N 88° 40' 15" W 33' (C)

NOTE: ALL IRON ROD SET ARE 5/8" DIA. x 30" LENGTH WITH PERSONALIZED CAPS (HANK & ASSOC.) DRIVEN FLUSH TO THE GROUND.

LEGEND

SET	FOUND	DESCRIPTION
▲	▲	STONE
■	■	MONUMENT BOX
⊙	⊙	CONC. MONUMENT
⊕	⊕	RAILROAD SPIKE
○	○	NAIL
●	●	IRON ROD
●	●	IRON PIPE
●	●	DRILL HOLE
■	■	WOOD POST
D		DEED
P		PLAT
M		MEASURED
S		SURVEYED
C		CALCULATED

SURVEY NUMBER: 9768
VOLUME: D, PAGE: 26
FILING DATE: 9-3-97

I HEREBY DECLARE THAT THE ABOVE PARCEL WAS SURVEYED DURING JULY, 1997. PROPERTY LINES SHOWN ARE LOCATED FROM DEEDS ON RECORD AND ARE DEED LINES. BEARINGS ARE ASSUMED FOR ANGULAR MEASUREMENT ONLY. ALL INFORMATION SHOWN IS TRUE AND CORRECT TO THE BEST OF MY KNOWLEDGE AND BELIEF (PER CHAPTER 4733-37 OF THE OHIO REVISED CODE).

JAMES G. HOMAN, JR., P.S. 6972 DATE 08-19-97