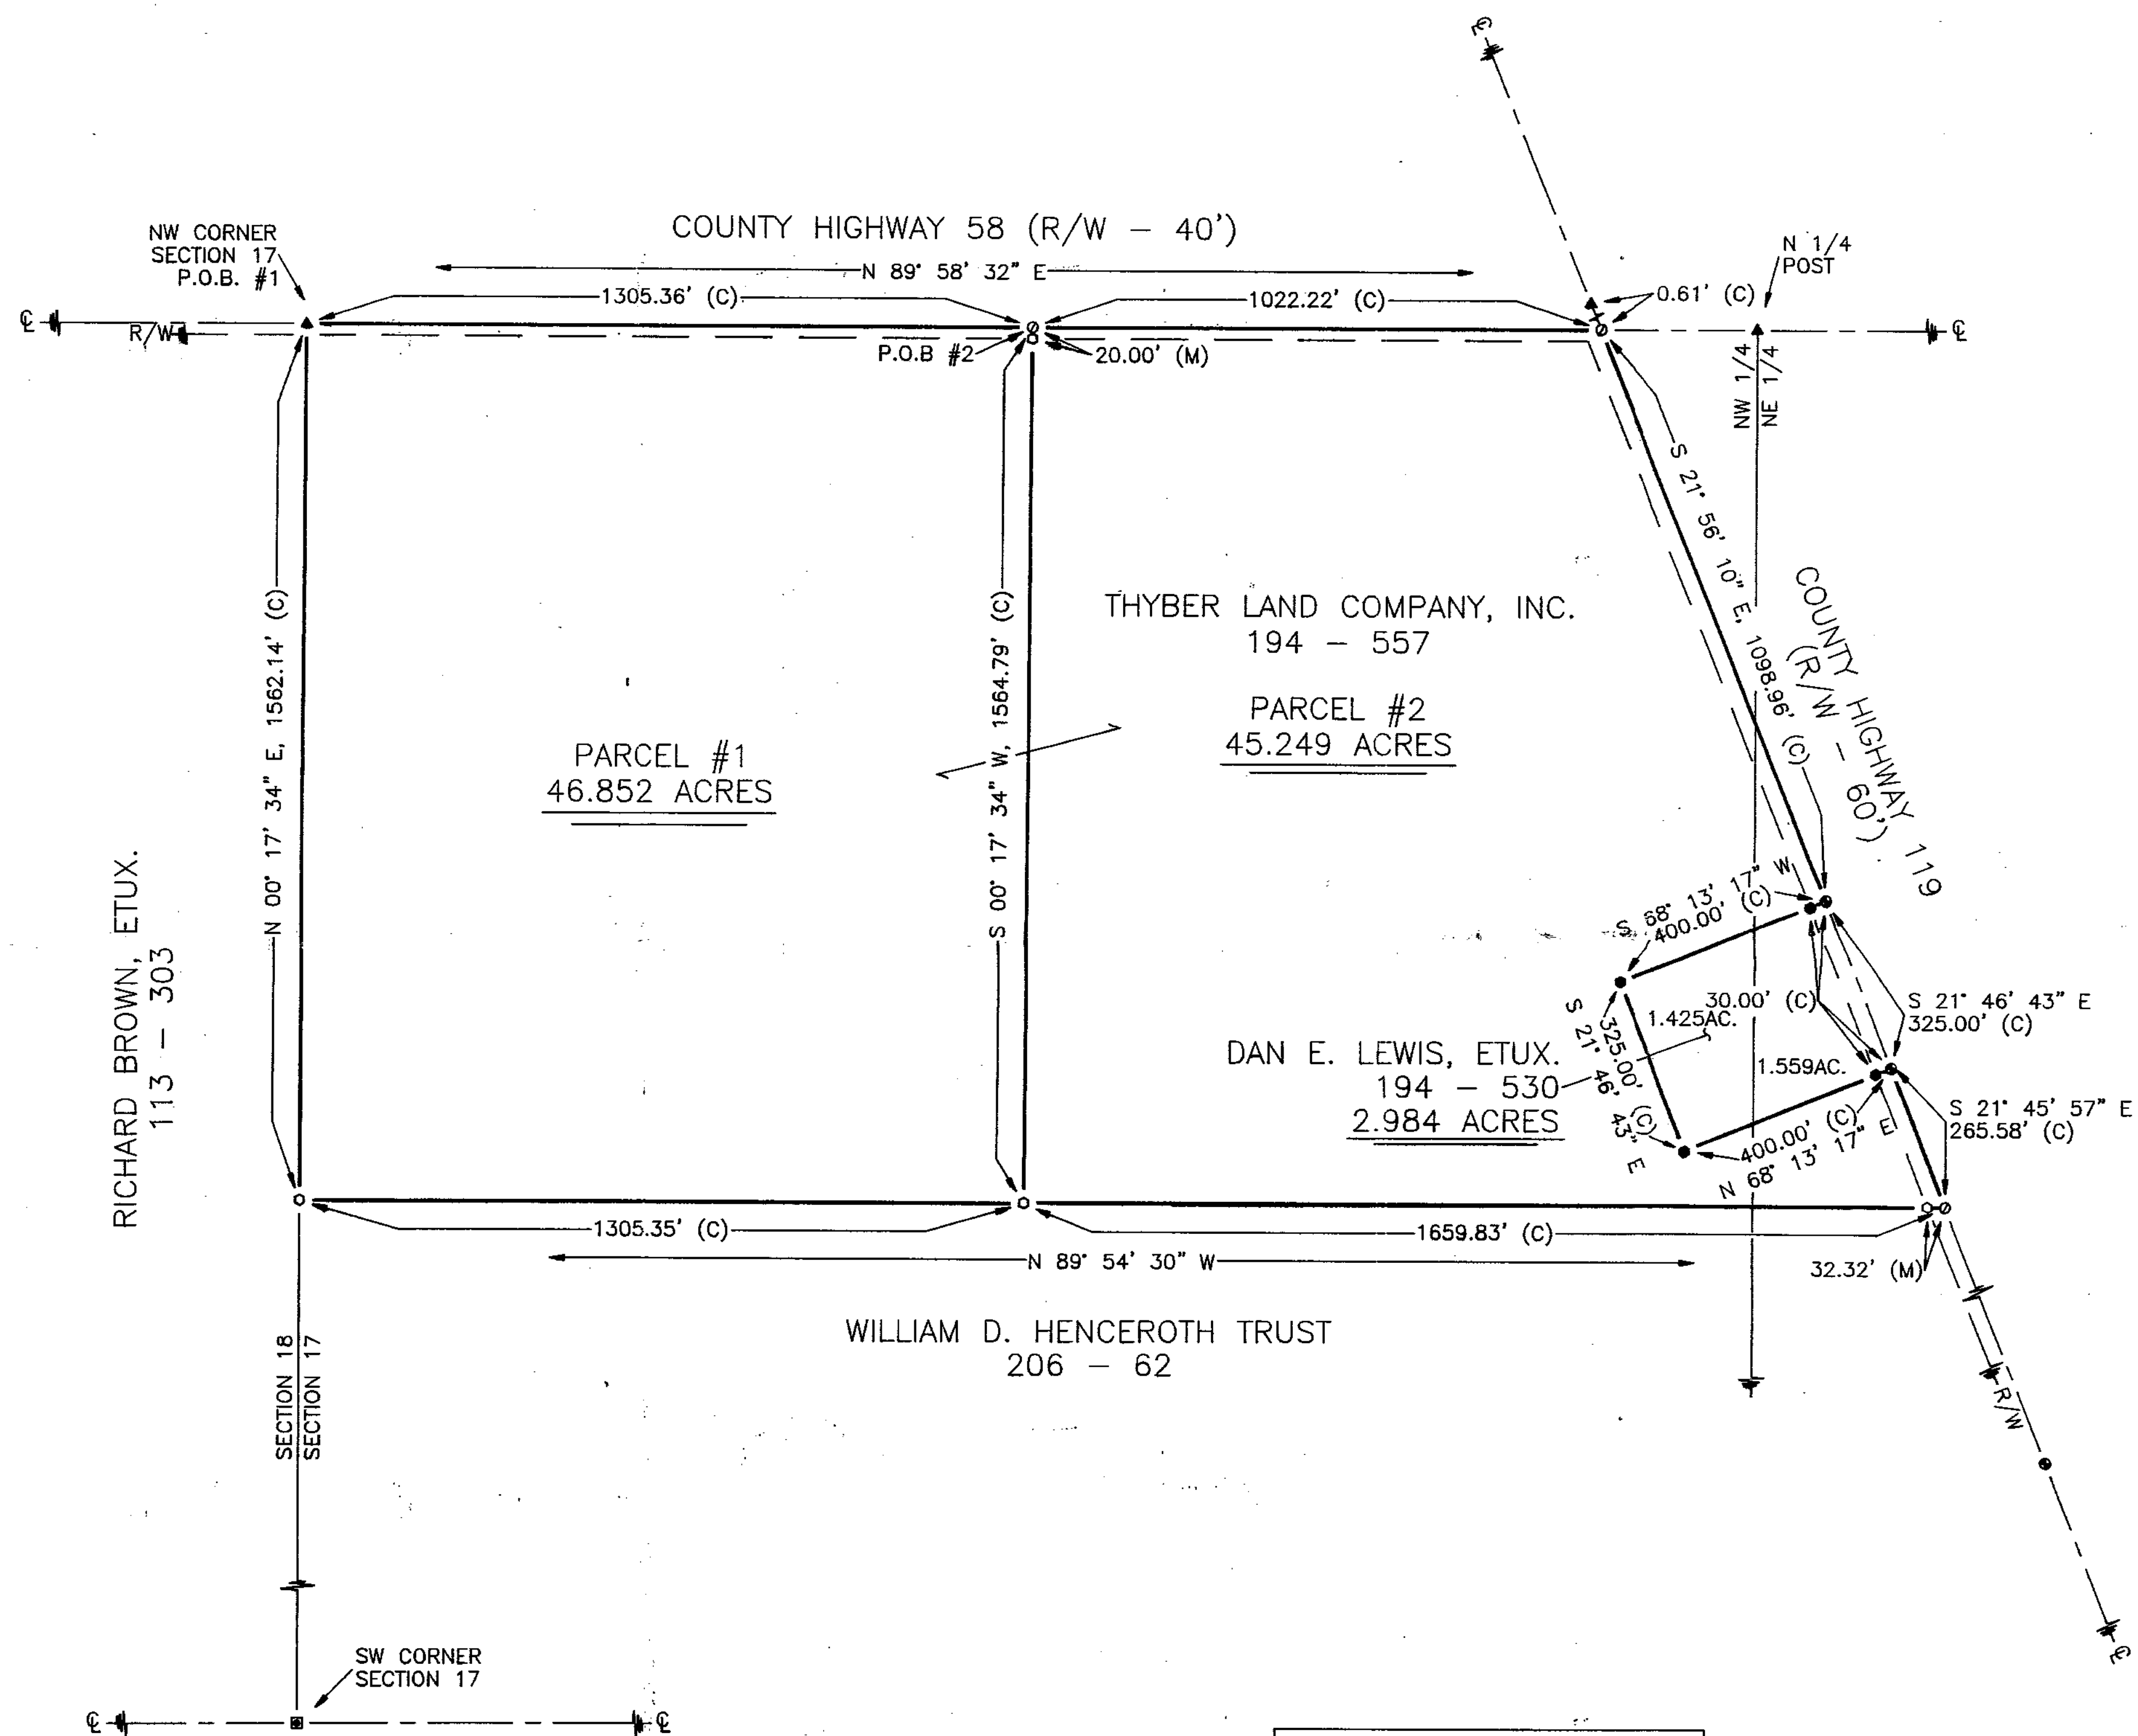


REFERENCES

- DEED VOLUMES & PAGES AS SHOWN
- WYANDOT COUNTY CORNERSTONE RECORDS
- SURVEY VOLUME 8, PAGE 119.
- SURVEY VOLUME 7, PAGE 136.
- SURVEY VOLUME 6, PAGE 596.
- SURVEY VOLUME 3, PAGE 419.

LEGEND

SET	FOUND	DESCRIPTION
●	●	MONUMENT
○	○	RAILROAD SPIKE
+	+	NAIL
+	+	IRON PIPE
+	+	DRILL HOLE
○	○	1/2" IRON ROD WITH PERSONALIZED CAP
○	○	IRON ROD
+	+	FENCE POST
+	+	STONE
+	+	MONUMENT BOX
+	+	CONCRETE MONUMENT
+	+	FENCE
X-X	X-X	DEED
P	P	PLAT
M	M	MEASURED
C	C	CALCULATED
S	S	DIAMETER
SR	SR	SURVEY RECORD
E/P	E/P	EDGE OF PAVEMENT
L.A. R/W	L.A. R/W	LIMITED ACCESS R/W
⊗	⊗	CONCRETE RIGHT OF WAY MARKER
P/L	P/L	PROPERTY LINE
□	□	HOUSE
□	□	GARAGE
□	□	BARN
□	□	SHED
□	□	STEEL I-BEAM
~	~	WATERWAY/TILE
~	~	SURFACE DRAINAGE


NORTH

ACREAGE SUMMARY	
PARCEL #1	NW 1/4 - 46.852 ACRES.
PARCEL #2	NW 1/4 - 43.308 ACRES NE 1/4 - 1.941 ACRES
TOTAL	- 45.249 ACRES

SURVEY NUMBER: 8779
VOLUME: 2, PAGE: 32
FILING DATE: 10-3-97

NOTE: THIS SURVEY DOES NOT INCLUDE A TITLE SEARCH. EASEMENTS OR OTHER ENCUMBRANCES ON OR OVER THE LAND ARE NOT SHOWN ON THIS SURVEY.

I HEREBY DECLARE THAT I HAVE SURVEYED THE ABOVE DESCRIBED PROPERTY DURING SEPTEMBER, 1997. THIS SURVEY IS SUBJECT TO ALL LEGAL HIGHWAYS, EASEMENTS, RESTRICTIONS, LEASES OF RECORD AND OF RECORDS IN RESPECTIVE UTILITY OFFICES. THE BEARINGS REFERRED TO HEREON ARE BASED ON AN ASSUMED MERIDIAN AND ARE ONLY FOR THE PURPOSE OF ANGULAR MEASUREMENT.

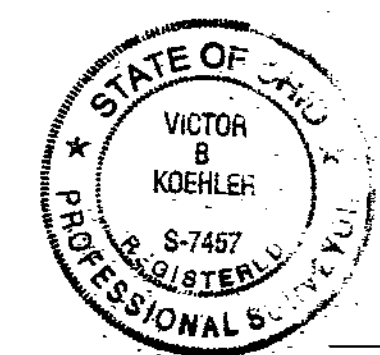

Victor B. Koehler
VICTOR B. KOEHLER, P.S. NO. 7457

09-24-97
DATE

VICTOR B. KOEHLER, P.S.
P.O. BOX 28
UPPER SANDUSKY, OHIO 43351
419-294-5388

SURVEY FOR: THYBER LAND COMPANY, INC.

LOCATED IN PART OF THE NORTHEAST & NORTHWEST
QUARTERS OF SECTION 17, T-3-S, R-14-E,
PITT TOWNSHIP, WYANDOT COUNTY, OHIO.

DRAWN BY	CHECKED BY	REVISION
FRS	VBK	9-18-97
9-17-97		
1	1	

97020-S