
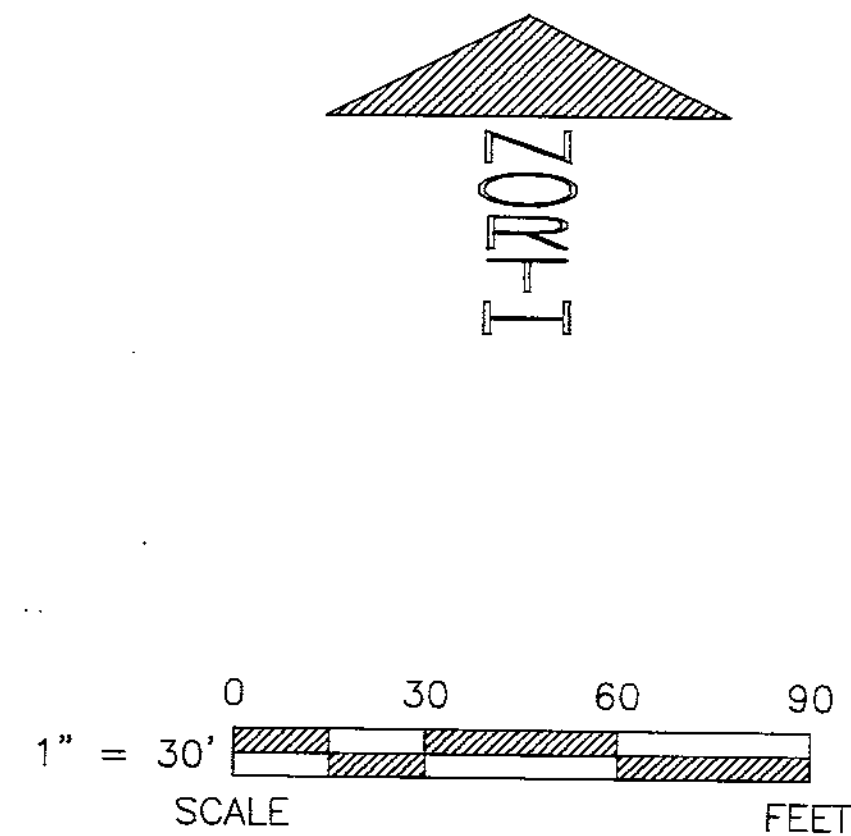


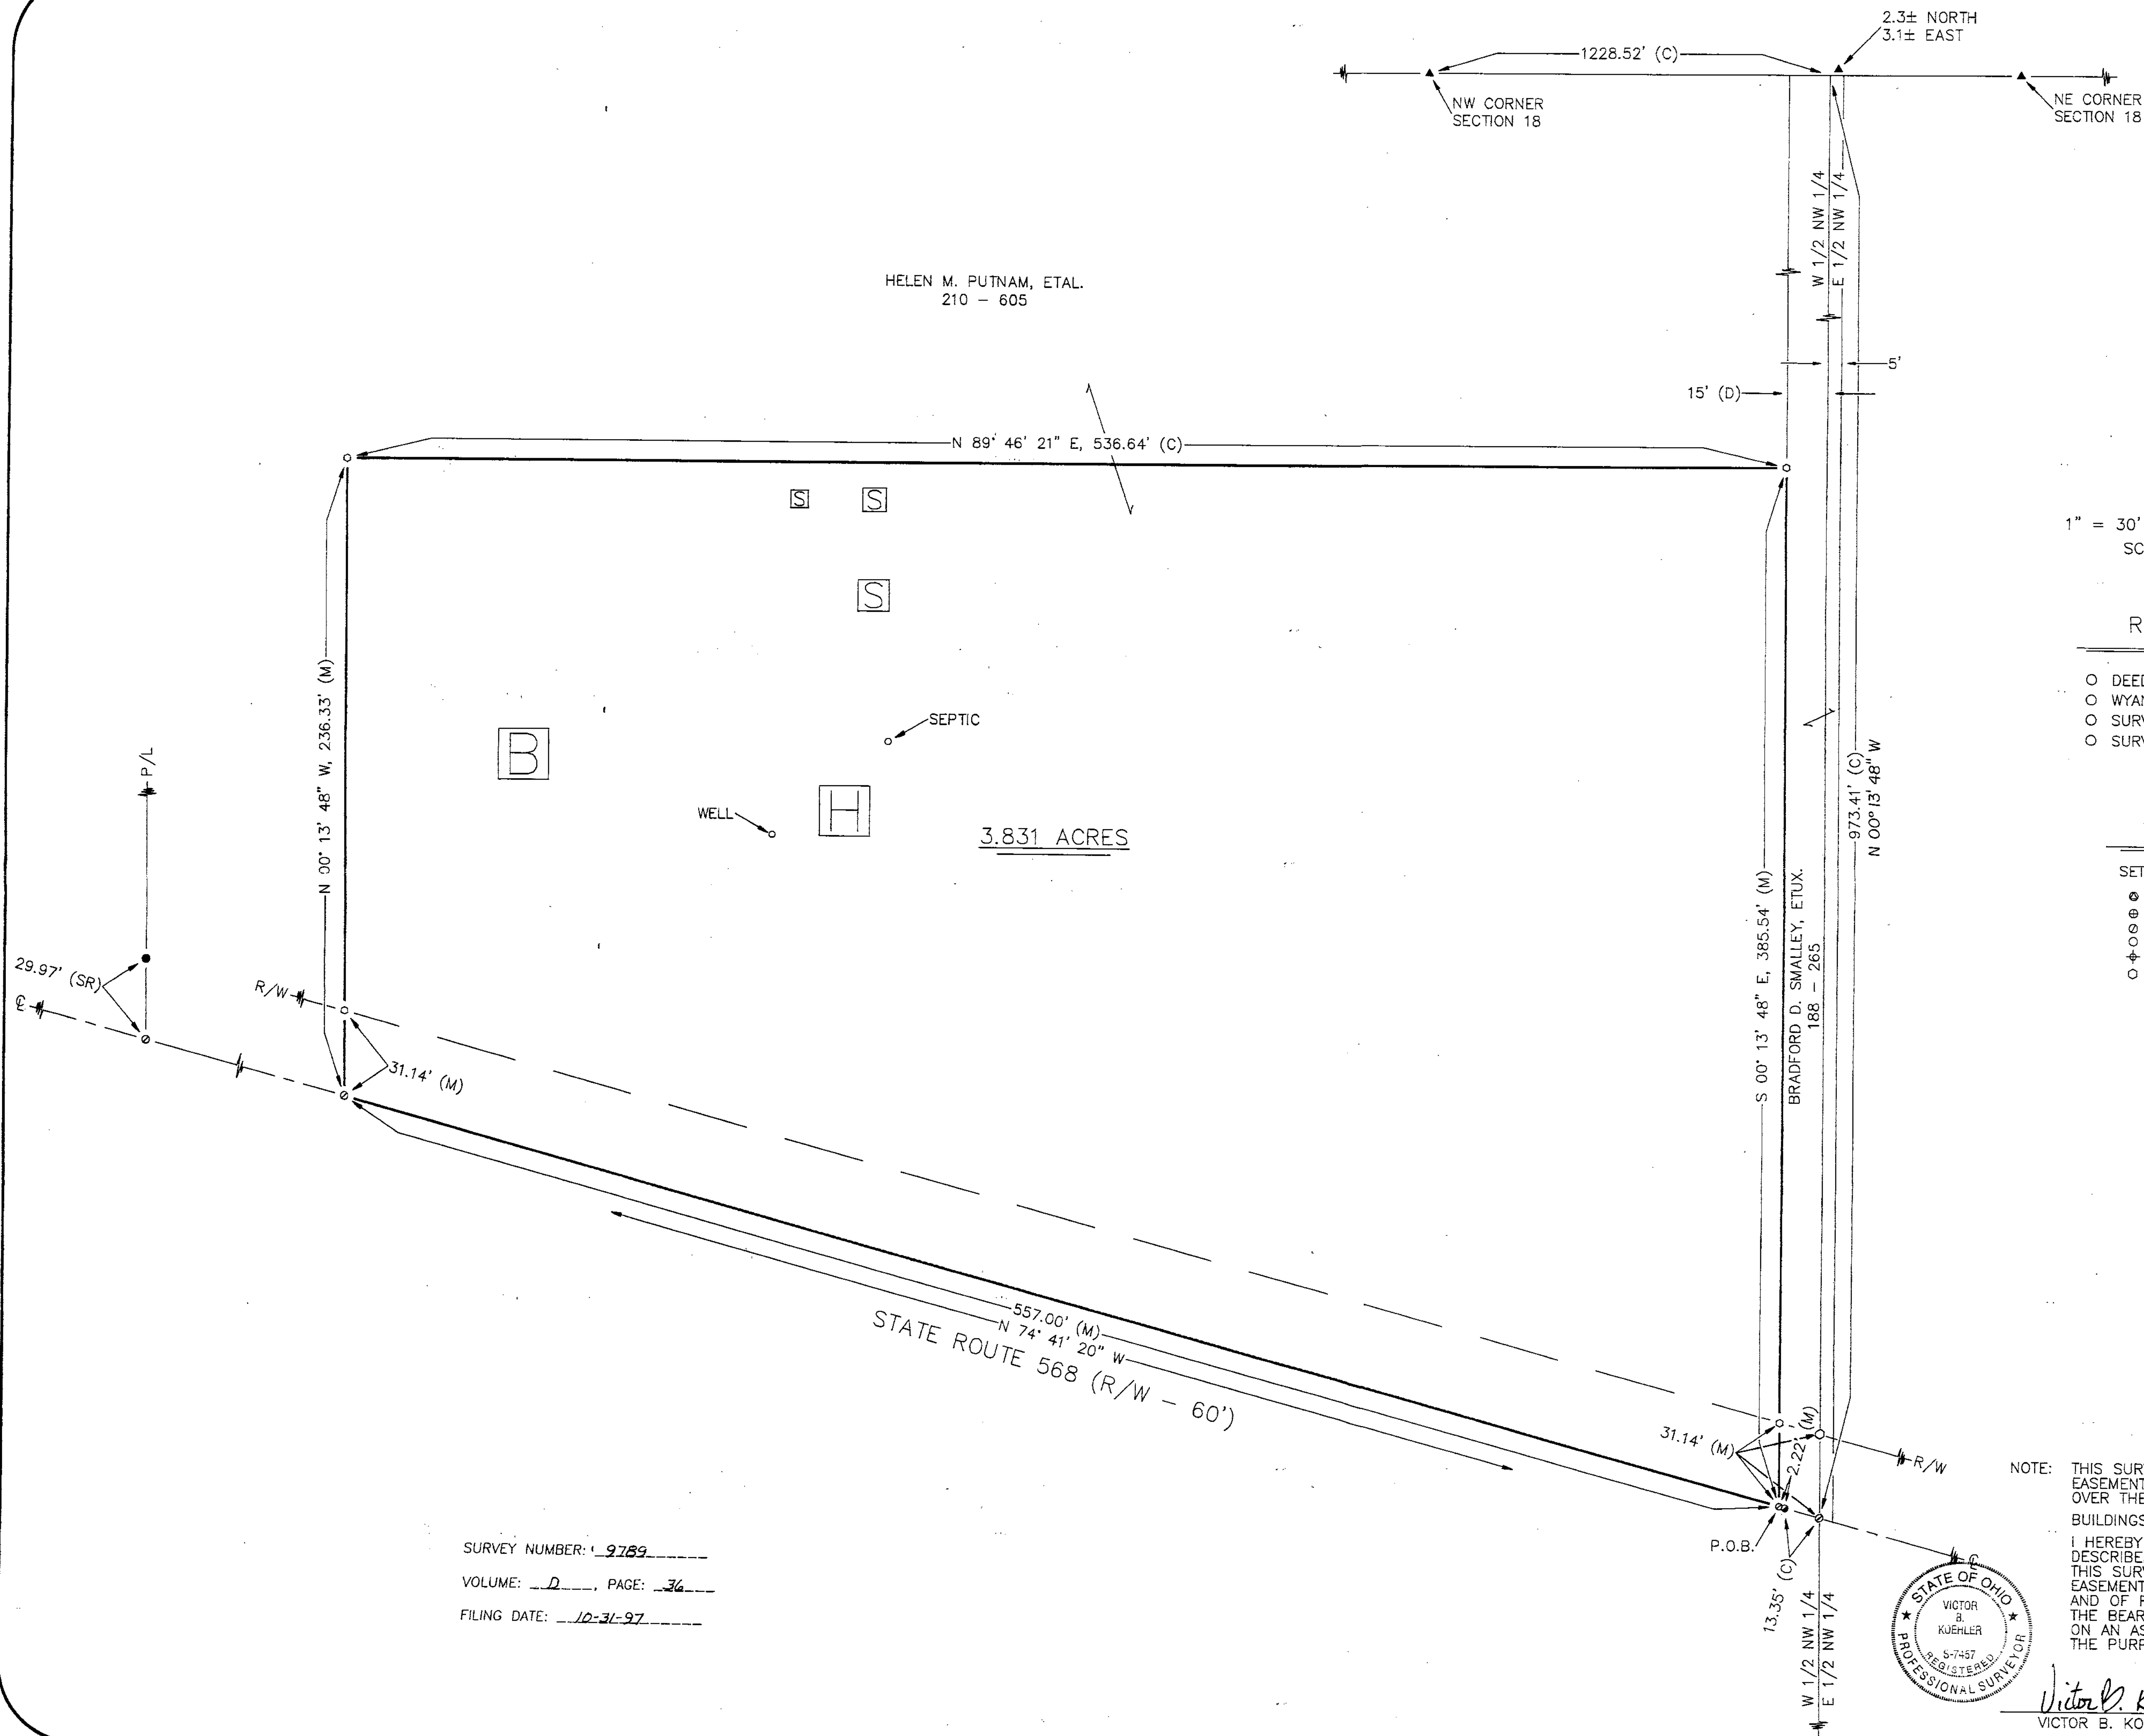


REFERENCES

- DEED VOLUMES & PAGES AS SHOWN
- WYANDOT COUNTY CORNERSTONE RECORDS
- SURVEY VOLUME 5, PAGE 372.
- SURVEY VOLUME 6, PAGE 360.

LEGEND

SET	FOUND	DESCRIPTION
⊙	●	MONUMENT
⊙	●	RAILROAD SPIKE
⊙	●	NAIL
⊙	●	IRON PIPE
⊙	●	DRILL HOLE
⊙	●	1/2" IRON ROD WITH PERSONALIZED CAP
⊙	●	IRON ROD
⊙	●	FENCE POST
⊙	●	STONE
⊙	●	MONUMENT BOX
⊙	●	CONCRETE MONUMENT
X-X	●	FENCE
⊙	●	DEED
P	●	PLAT
M	●	MEASURED
C	●	CALCULATED
⊙	●	DIAMETER
SR	●	SURVEY RECORD
E/P	●	EDGE OF PAVEMENT
L.A. R/W	●	LIMITED ACCESS R/W
⊙	●	CONCRETE RIGHT OF WAY MARKER
P/L	●	PROPERTY LINE
⊙	●	HOUSE
⊙	●	GARAGE
⊙	●	BARN
⊙	●	SHED
⊙	●	STEEL I-BEAM
⊙	●	WATERWAY/TILE
⊙	●	SURFACE DRAINAGE

NOTE: THIS SURVEY DOES NOT INCLUDE A TITLE SEARCH. EASEMENTS OR OTHER ENCUMBERENCES ON OR OVER THE LAND ARE NOT SHOWN ON THIS SURVEY. BUILDINGS AND OTHER STRUCTURES ARE NOT TO SCALE. I HEREBY DECLARE THAT I HAVE SURVEYED THE ABOVE DESCRIBED PROPERTY DURING OCTOBER, 1997. THIS SURVEY IS SUBJECT TO ALL LEGAL HIGHWAYS, EASEMENTS, RESTRICTIONS, LEASES OF RECORD AND OF RECORDS IN RESPECTIVE UTILITY OFFICES. THE BEARINGS REFERRED TO HEREON ARE BASED ON AN ASSUMED MERIDIAN AND ARE ONLY FOR THE PURPOSE OF ANGULAR MEASUREMENT.

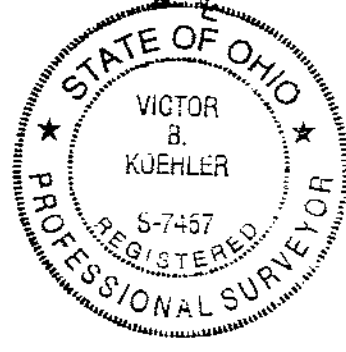

Victor B. Koehler
VICTOR B. KOEHLER, P.S. NO. 7457
10-24-97
DATE

SURVEY FOR: WILLIS & HELEN PUTNAM

LOCATED IN PART OF THE NORTHWEST
QUARTER OF SECTION 18, T-1-S, R-13-E,
CRAWFORD TOWNSHIP, WYANDOT COUNTY, OHIO.

DRAWN BY	CHECKED BY	REVISION
FRS	VBK	10-24-97
10-23-97		
1		1
97117-S		

VICTOR B. KOEHLER, P.S.
P.O. BOX 28
UPPER SANDUSKY, OHIO 43351
419-294-5388