

REFERENCES


- DEED VOLUMES & PAGES AS SHOWN.
- WYANDOT COUNTY CORNERSTONE RECORDS.
- ODOT HIGHWAY RECORDS.

LEGEND

FOUND	DESCRIPTION
●	MONUMENT
○	RAILROAD SPIKE
●	NAIL
○	IRON PIPE
+	DRILL HOLE
○	1/2" IRON ROD WITH PERSONALIZED CAP
●	IRON ROD
■	FENCE POST
▲	STONE
■	MONUMENT BOX
□	CONCRETE MONUMENT
X-X	FENCE
D	DEED
P	PLAT
M	MEASURED
C	CALCULATED
φ	DIAMETER
SR	SURVEY RECORD
E/P	EDGE OF PAVEMENT
L.A. R/W	LIMITED ACCESS R/W
○	CONCRETE RIGHT OF WAY MARKER
P/L	PROPERTY LINE
□	HOUSE
□	GARAGE
□	BARN
□	SHED
—	STEEL I-BEAM
~	WATERWAY/TILE
~	SURFACE DRAINAGE

NOTE: THIS SURVEY DOES NOT INCLUDE A TITLE SEARCH. EASEMENTS OR OTHER ENCUMBRANCES ON OR OVER THE LAND ARE NOT SHOWN ON THIS SURVEY. BUILDINGS AND OTHER STRUCTURES ARE NOT TO SCALE.

I HEREBY DECLARE THAT I HAVE SURVEYED THE ABOVE DESCRIBED PROPERTY DURING APRIL, 1998. THIS SURVEY IS SUBJECT TO ALL LEGAL HIGHWAYS, EASEMENTS, RESTRICTIONS, LEASES OF RECORD AND OF RECORDS IN RESPECTIVE UTILITY OFFICES. THE BEARINGS REFERRED TO HEREON ARE BASED ON AN ASSUMED MERIDIAN AND ARE ONLY FOR THE PURPOSE OF ANGULAR MEASUREMENT.

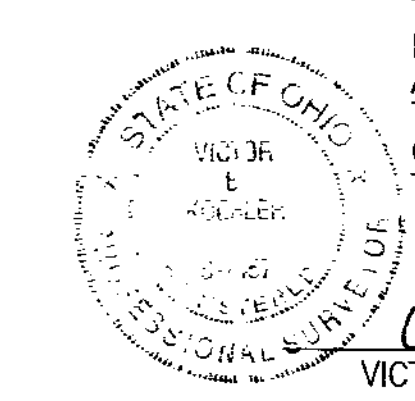


Victor B. Koehler 04-27-98
VICTOR B. KOEHLER, P.S. NO. 7457 DATE

Survey Number: 9843
Volume: D Page: 42
Date Filed: 5-1-98
Parcel Number: 34-1396-000

ALL REGIONAL PLANNING REQUIREMENTS
HAVE BEEN APPROVED FOR THIS SURVEY
APPLICATION # N/A

SALEM TWP.
11-2-18
VOLUME
PAGE 12

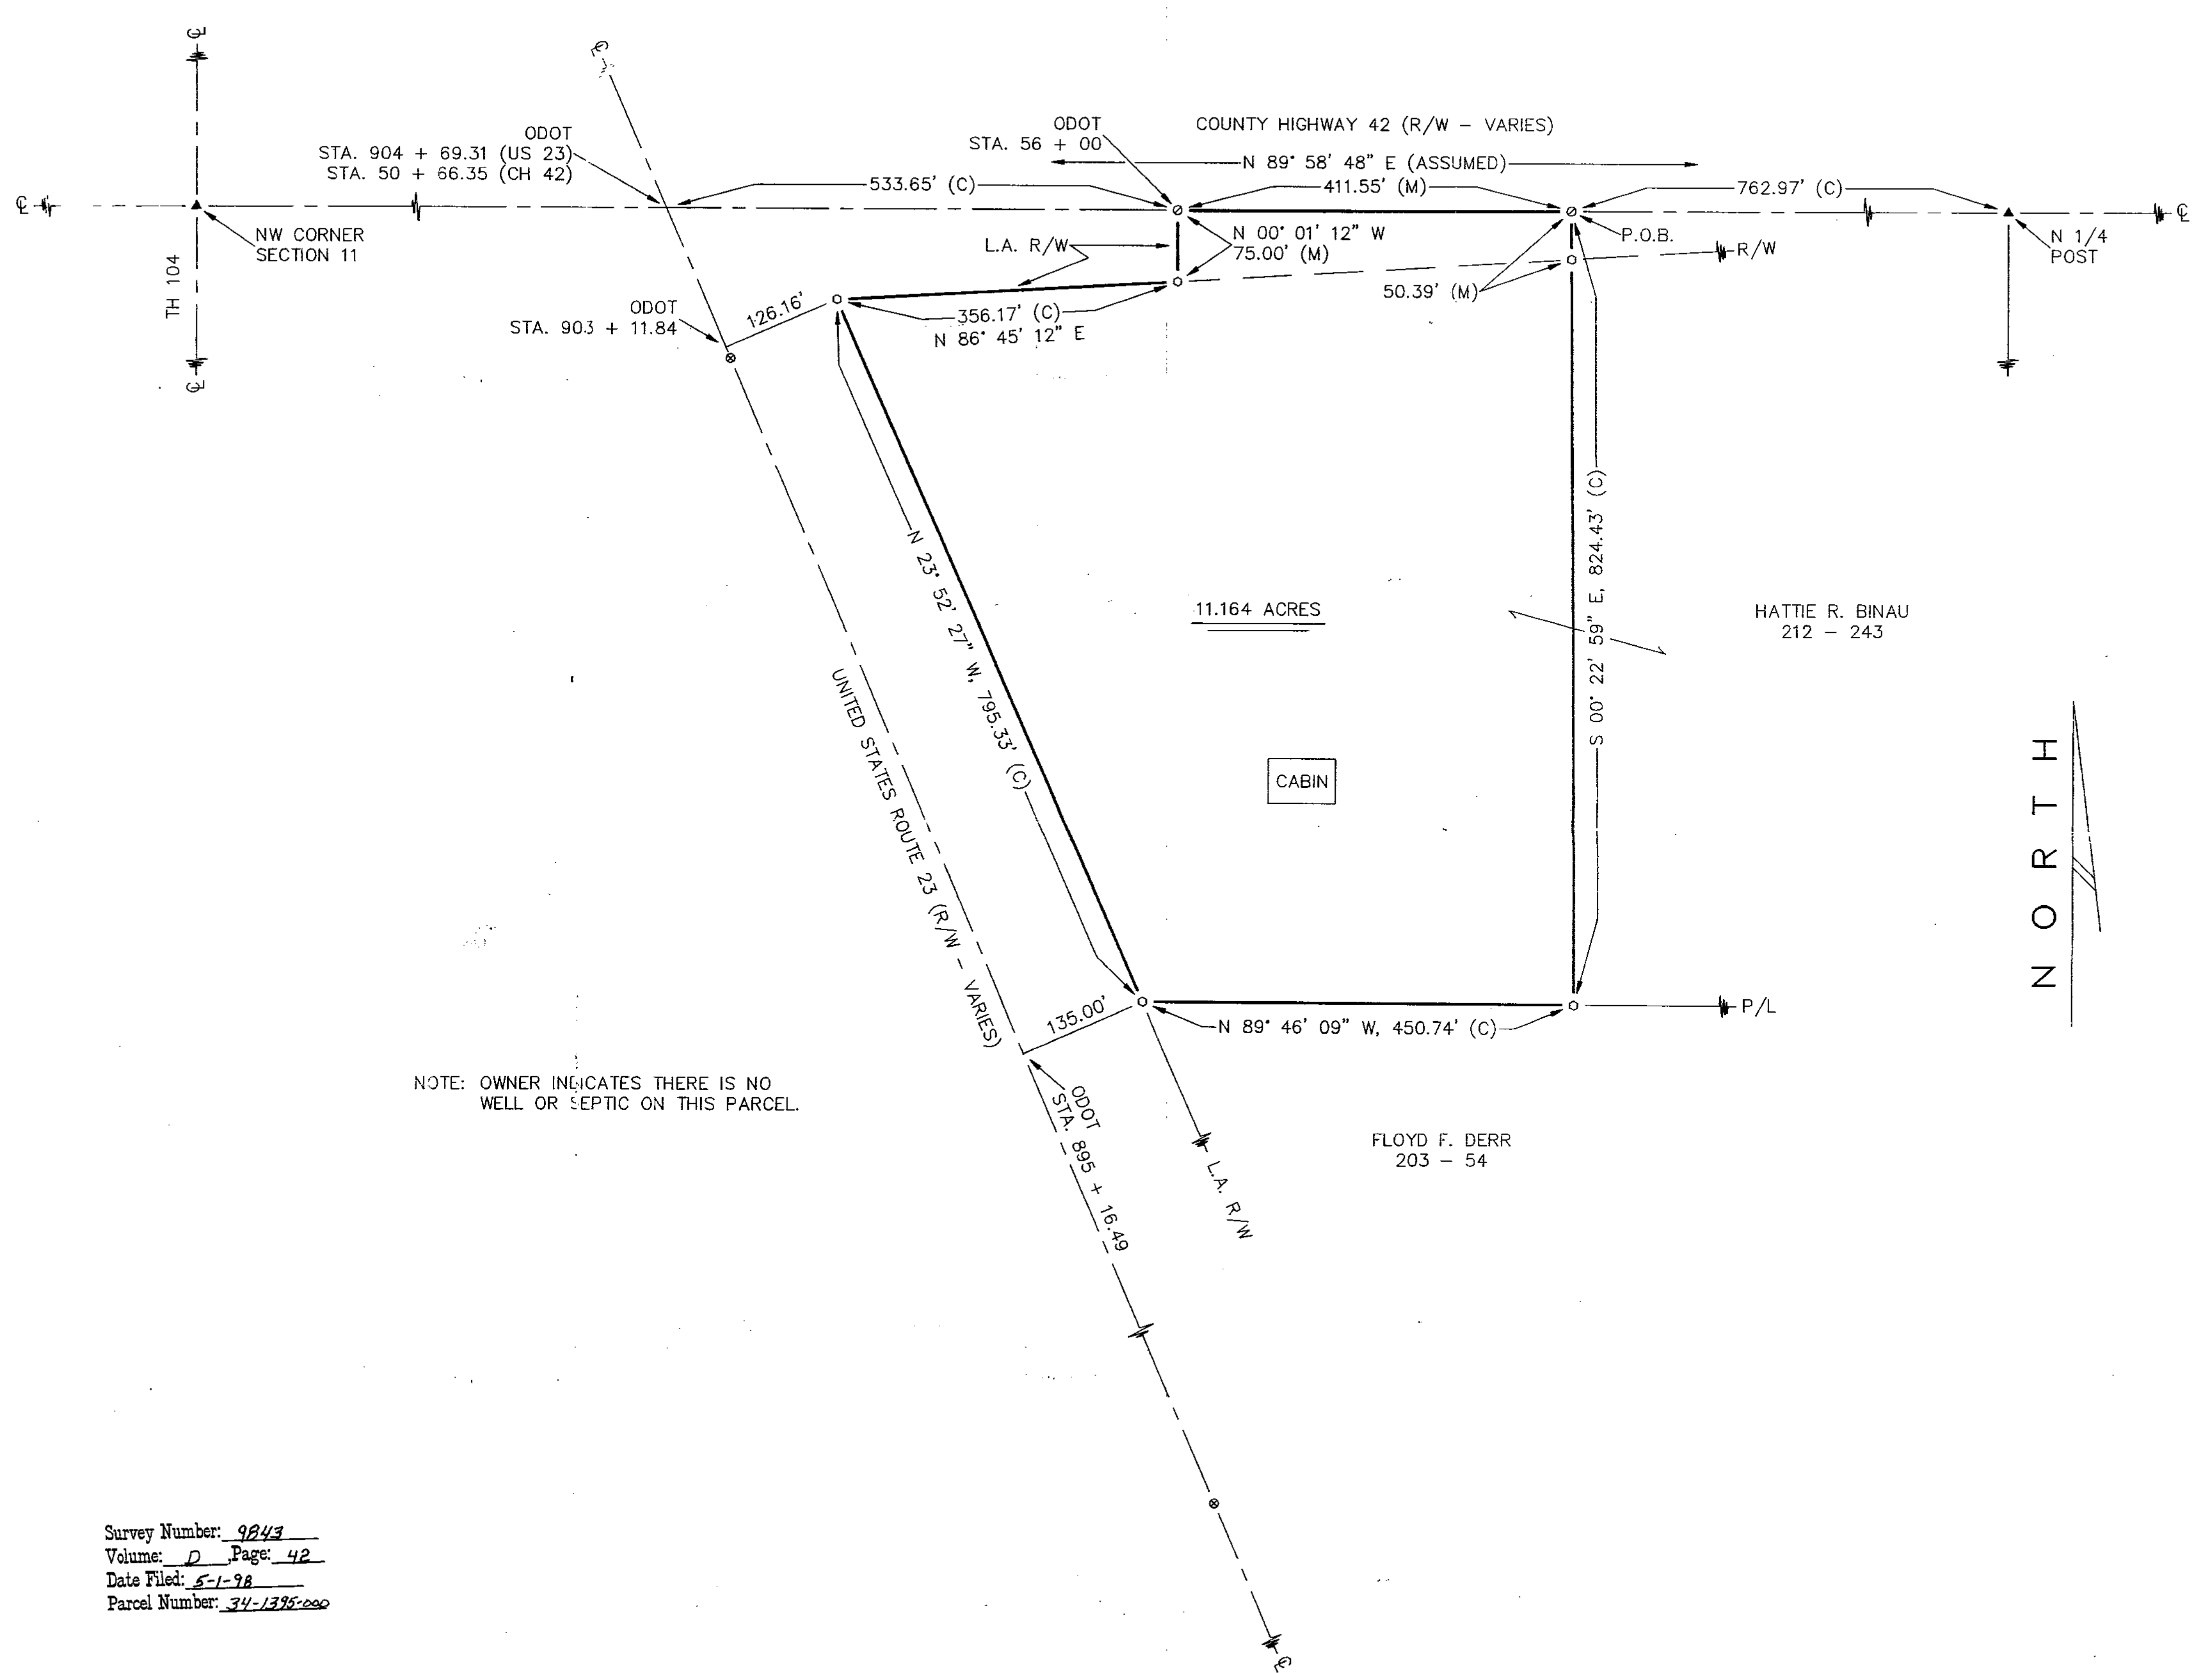

NOTE: OWNER INDICATES THERE IS NO WELL OR SEPTIC ON THIS PARCEL.

SURVEY FOR: HATTIE R. BINAU

LOCATED IN PART OF THE NORTHWEST
QUARTER OF SECTION 11, T-2-S, R-13-E,
SALEM TOWNSHIP, WYANDOT COUNTY, OHIO.

DRAWN BY	CHECKED BY	REVISION
FRS	VBK	04-27-98
1	1	
98058-S		

VICTOR B. KOEHLER, P.S.
P.O. BOX 28
UPPER SANDUSKY, OHIO 43351
419-294-5388