
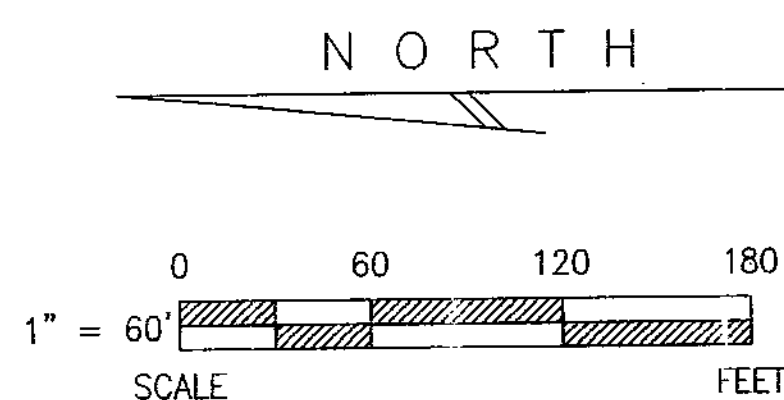


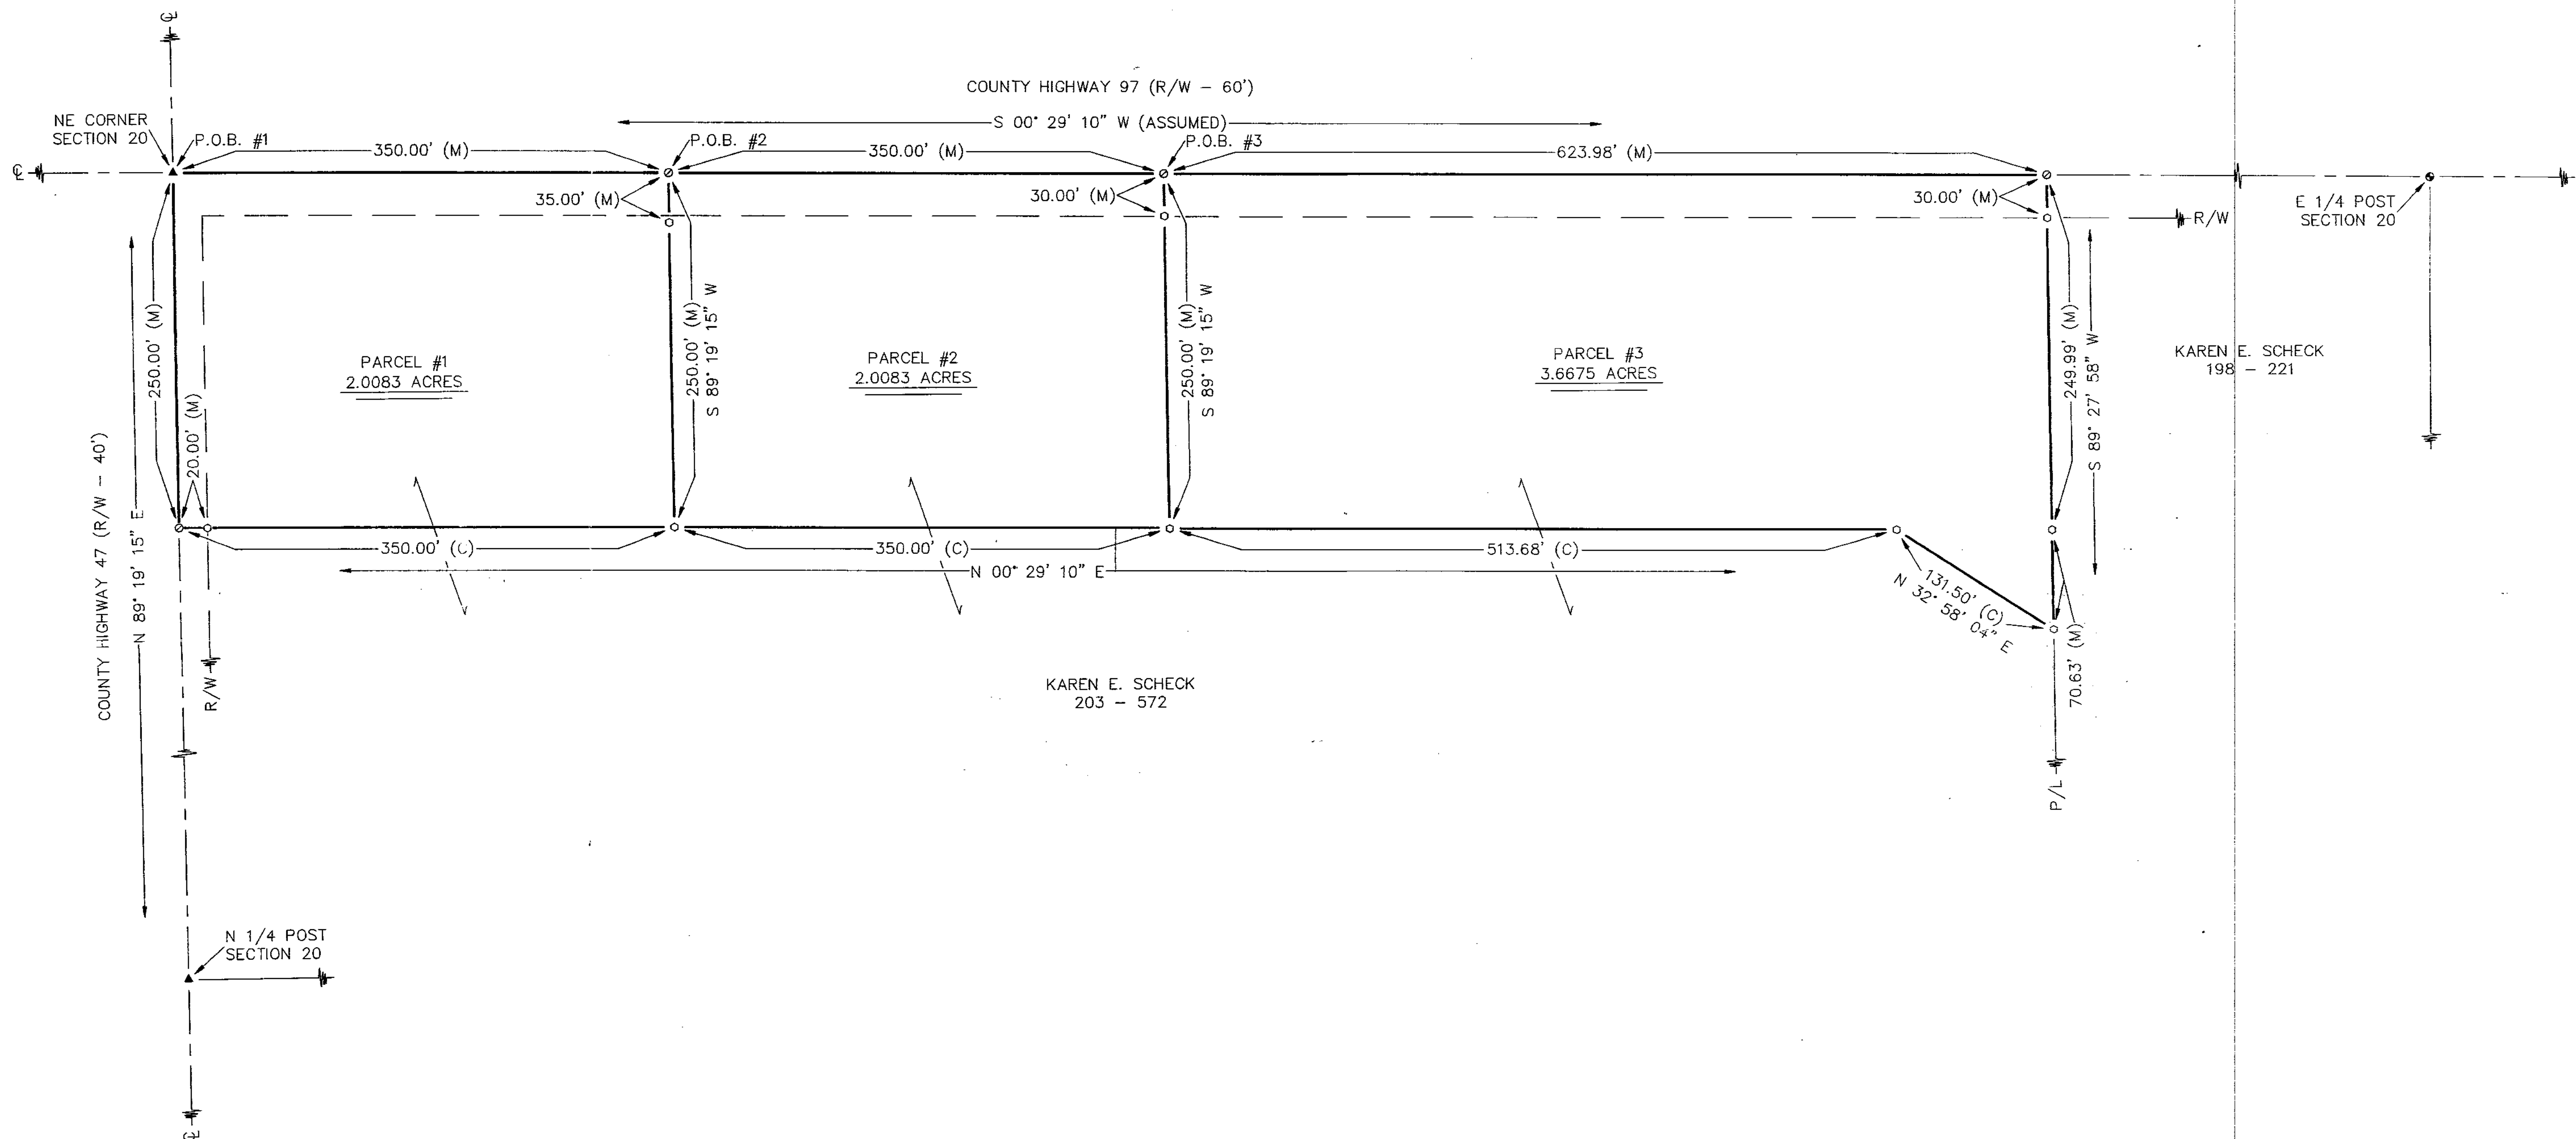

REFERENCES

- DEED VOLUMES & PAGES AS SHOWN.
- WYANDOT COUNTY CORNERSTONE RECORDS.

Survey Number: 9872
Volume: D Page: 50
Date Filed: 6-22-98
Parcel Number: 34-18-5-000

ALL REGIONAL PLANNING REQUIREMENTS
HAVE BEEN APPROVED FOR THIS SURVEY
APPLICATION # 98472, 48, 49

LEGEND

SET FOUND	DESCRIPTION	DESCRIPTION
○	MONUMENT	C
●	RAILROAD	SR
○	NAIL	E/P
○	IRON PIPE	L.A. R/W
+	DRILL HOLE	⊗
○	5/8" IRON ROD W/ PERSONALIZED CAP	P/L
●	IRON ROD	HOUSE
▲	FENCE POST	GARAGE
■	STONE	BARN
□	MONUMENT BOX	SHED
⊠	CONCRETE MONUMENT	STEEL I-BEAM
X-X	FENCE	WATERWAY/TILE
D	DEED	~
P	PLAT	SURFACE DRAINAGE
M	MEASURED	

NOTE: THIS SURVEY DOES NOT INCLUDE A TITLE SEARCH. EASEMENTS OR OTHER ENCUMBRANCES ON OR OVER THE LAND ARE NOT SHOWN ON THIS SURVEY. BUILDINGS AND OTHER STRUCTURES ARE NOT TO SCALE. I HEREBY DECLARE THAT I HAVE SURVEYED THE ABOVE DESCRIBED PROPERTY DURING JUNE, 1998. THIS SURVEY IS SUBJECT TO ALL LEGAL HIGHWAYS, EASEMENTS, RESTRICTIONS, LEASES OF RECORD AND OF RECORDS IN RESPECTIVE UTILITY OFFICES. THE BEARINGS REFERRED TO HEREON ARE BASED ON AN ASSUMED MERIDIAN AND ARE ONLY FOR THE PURPOSE OF ANGULAR MEASUREMENT.



VICTOR B. KOEHLER, P.S. NO. 7457 DATE 06-18-98

SURVEY FOR: RICK & KAREN SCHECK

LOCATED IN PART OF THE NORTHEAST
QUARTER OF SECTION 20, T-2-S, R-13-E,
SALEM TOWNSHIP, WYANDOT COUNTY, OHIO.

DRAWN BY	CHECKED BY	REVISION
FRS	VBK	06-09-98
	VBK	06-10-98
	VBK	06-18-98

1 / 1
98073-S

VICTOR B. KOEHLER, P.S.

P.O. BOX 28
UPPER SANDUSKY, OHIO 43351
419-294-5388