



ALL REGIONAL PLANNING REQUIREMENTS
HAVE BEEN APPROVED FOR THIS SURVEY
APPLICATION # 9846

Survey Number: 98109
Volume: D, Page: 57B
Date Filed: 10-1-98
Parcel Number:

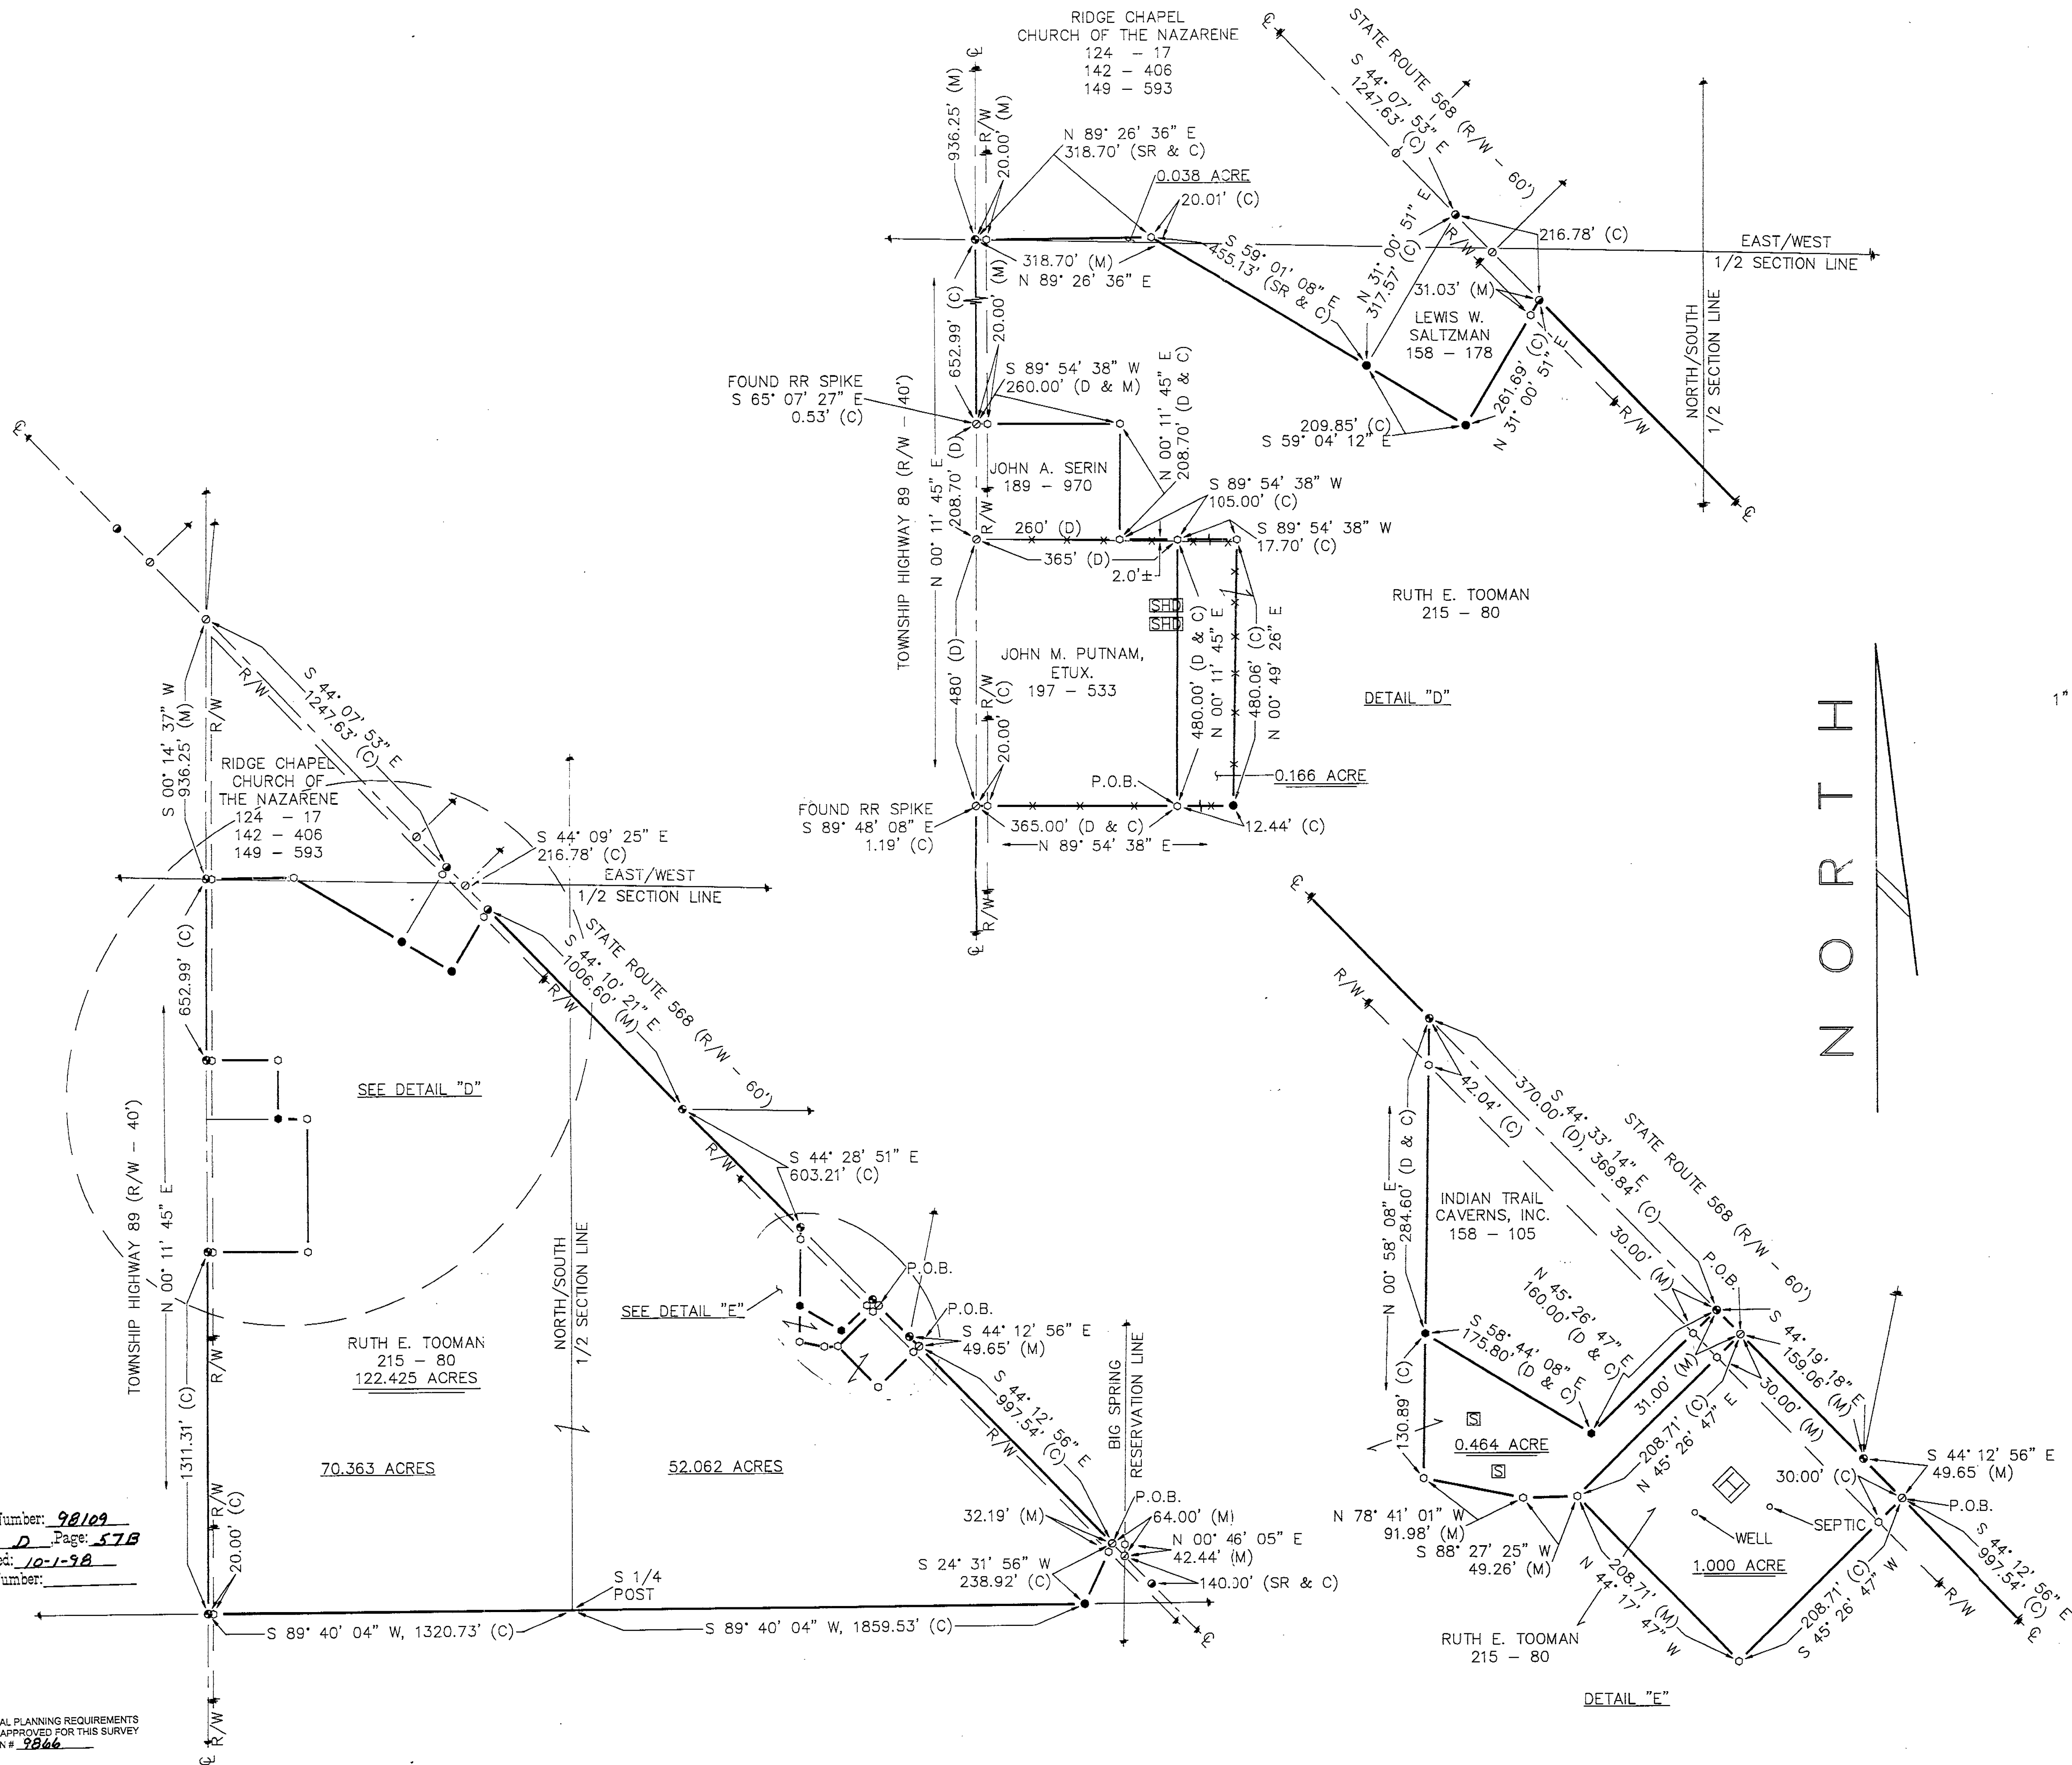

- REFERENCES
- DEED VOLUMES & PAGES AS SHOWN.
 - WYANDOT COUNTY CORNERSTONE RECORDS.
 - ORIGINAL FIELD NOTES
 - SURVEY VOLUME 6, PAGE 41.
 - SURVEY VOLUME 4, PAGE 540.
 - SURVEY VOLUME 4, PAGE 385.
 - SURVEY VOLUME 5, PAGE 137.
 - SURVEY VOLUME 6, PAGE 319.
 - SURVEY VOLUME 3, PAGE 80.
 - SURVEY VOLUME 3, PAGE 502.
 - SURVEY VOLUME 4, PAGE 401.
 - SURVEY VOLUME 3, PAGE 153.

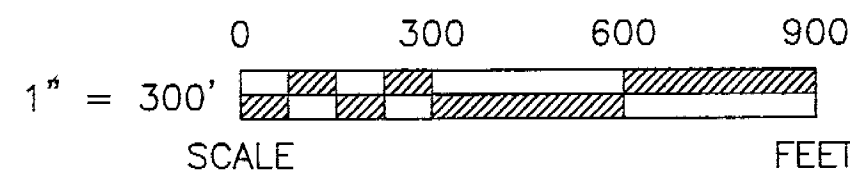

LEGEND

SET	FOUND	DESCRIPTION
●	●	MONUMENT
○	○	RAILROAD SPIKE
○	○	NAIL
○	○	IRON PIPE
○	○	DRILL HOLE
○	○	5/8" IRON ROD WITH PERSONALIZED CAP
○	○	IRON ROD
○	○	FENCE POST
○	○	STONE
○	○	MONUMENT BOX
○	○	CONCRETE MONUMENT
X-X	X-X	FENCE
○	○	DEED
○	○	PLAT
○	○	MEASURED
○	○	CALCULATED
○	○	DIAMETER
○	○	SURVEY RECORD
○	○	EDGE OF PAVEMENT
○	○	LIMITED ACCESS R/W
○	○	CONCRETE RIGHT OF WAY MARKER
P/L	P/L	PROPERTY LINE
○	○	HOUSE
○	○	GARAGE
○	○	BARN
○	○	SHED
○	○	STEEL I-BEAM
○	○	WATERWAY/TILE
○	○	SURFACE DRAINAGE

SURVEY FOR: RUTH & KEN TOOMAN

LOCATED IN PART OF SECTION 2
T-1-S, R-12-E, RIDGE TOWNSHIP
WYANDOT COUNTY, OHIO.

CHECKED BY
REVISION
Vbk
08-27-98
FRS
08-26-98
2
2
98088-S

VICTOR B. KOEHLER, P.S.
P.O. BOX 28
UPPER SANDUSKY, OHIO 43351
419-294-5388

