

WE, THE UNDERSIGNED, DO HEREBY AGREE AND SET OUR ADJOINING BOUNDARY AS BASED UPON THIS SURVEY. BEYOND THIS BOUNDARY LINE AGREEMENT, WE ACKNOWLEDGE ALL LEGAL EASEMENTS RUNNING WITH THE TITLE OF PROPERTIES

Michael R. Gillespie
WITNESS

Michael R. Halpin
WITNESS


Michael R. Gulley
WITNESS

Lisa Jean Brodman
WITNESS

Lisa Jean Brodman
WITNESS

Michael R. Gillespie
MICHAEL R. GILLESPIE, Notary Public, State of Ohio

MY COMMISSION EXPIRES MAY 7, 2002

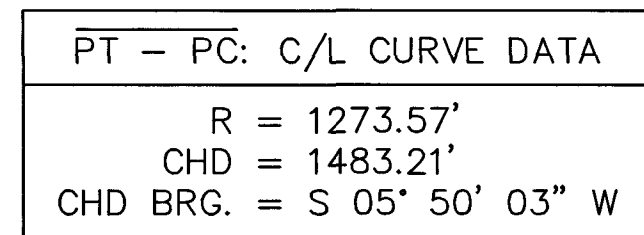


0 60 120 180

1" = 60'

SCALE FEET

- DEED VOLUMES & PAGES AS SHOWN.
- WYANDOT COUNTY CORNERSTONE RECORDS.
- ODOT ROAD RECORDS SR 37.
- SURVEY VOLUME 3, PAGE 61.
- SURVEY VOLUME 5, PAGE 121.
- SURVEY VOLUME 8, PAGE 88.
- SURVEY VOLUME 5, PAGE 266.

ALL REGIONAL PLANNING REQUIREMENTS
HAVE BEEN APPROVED FOR THIS SURVEY
APPLICATION # NA

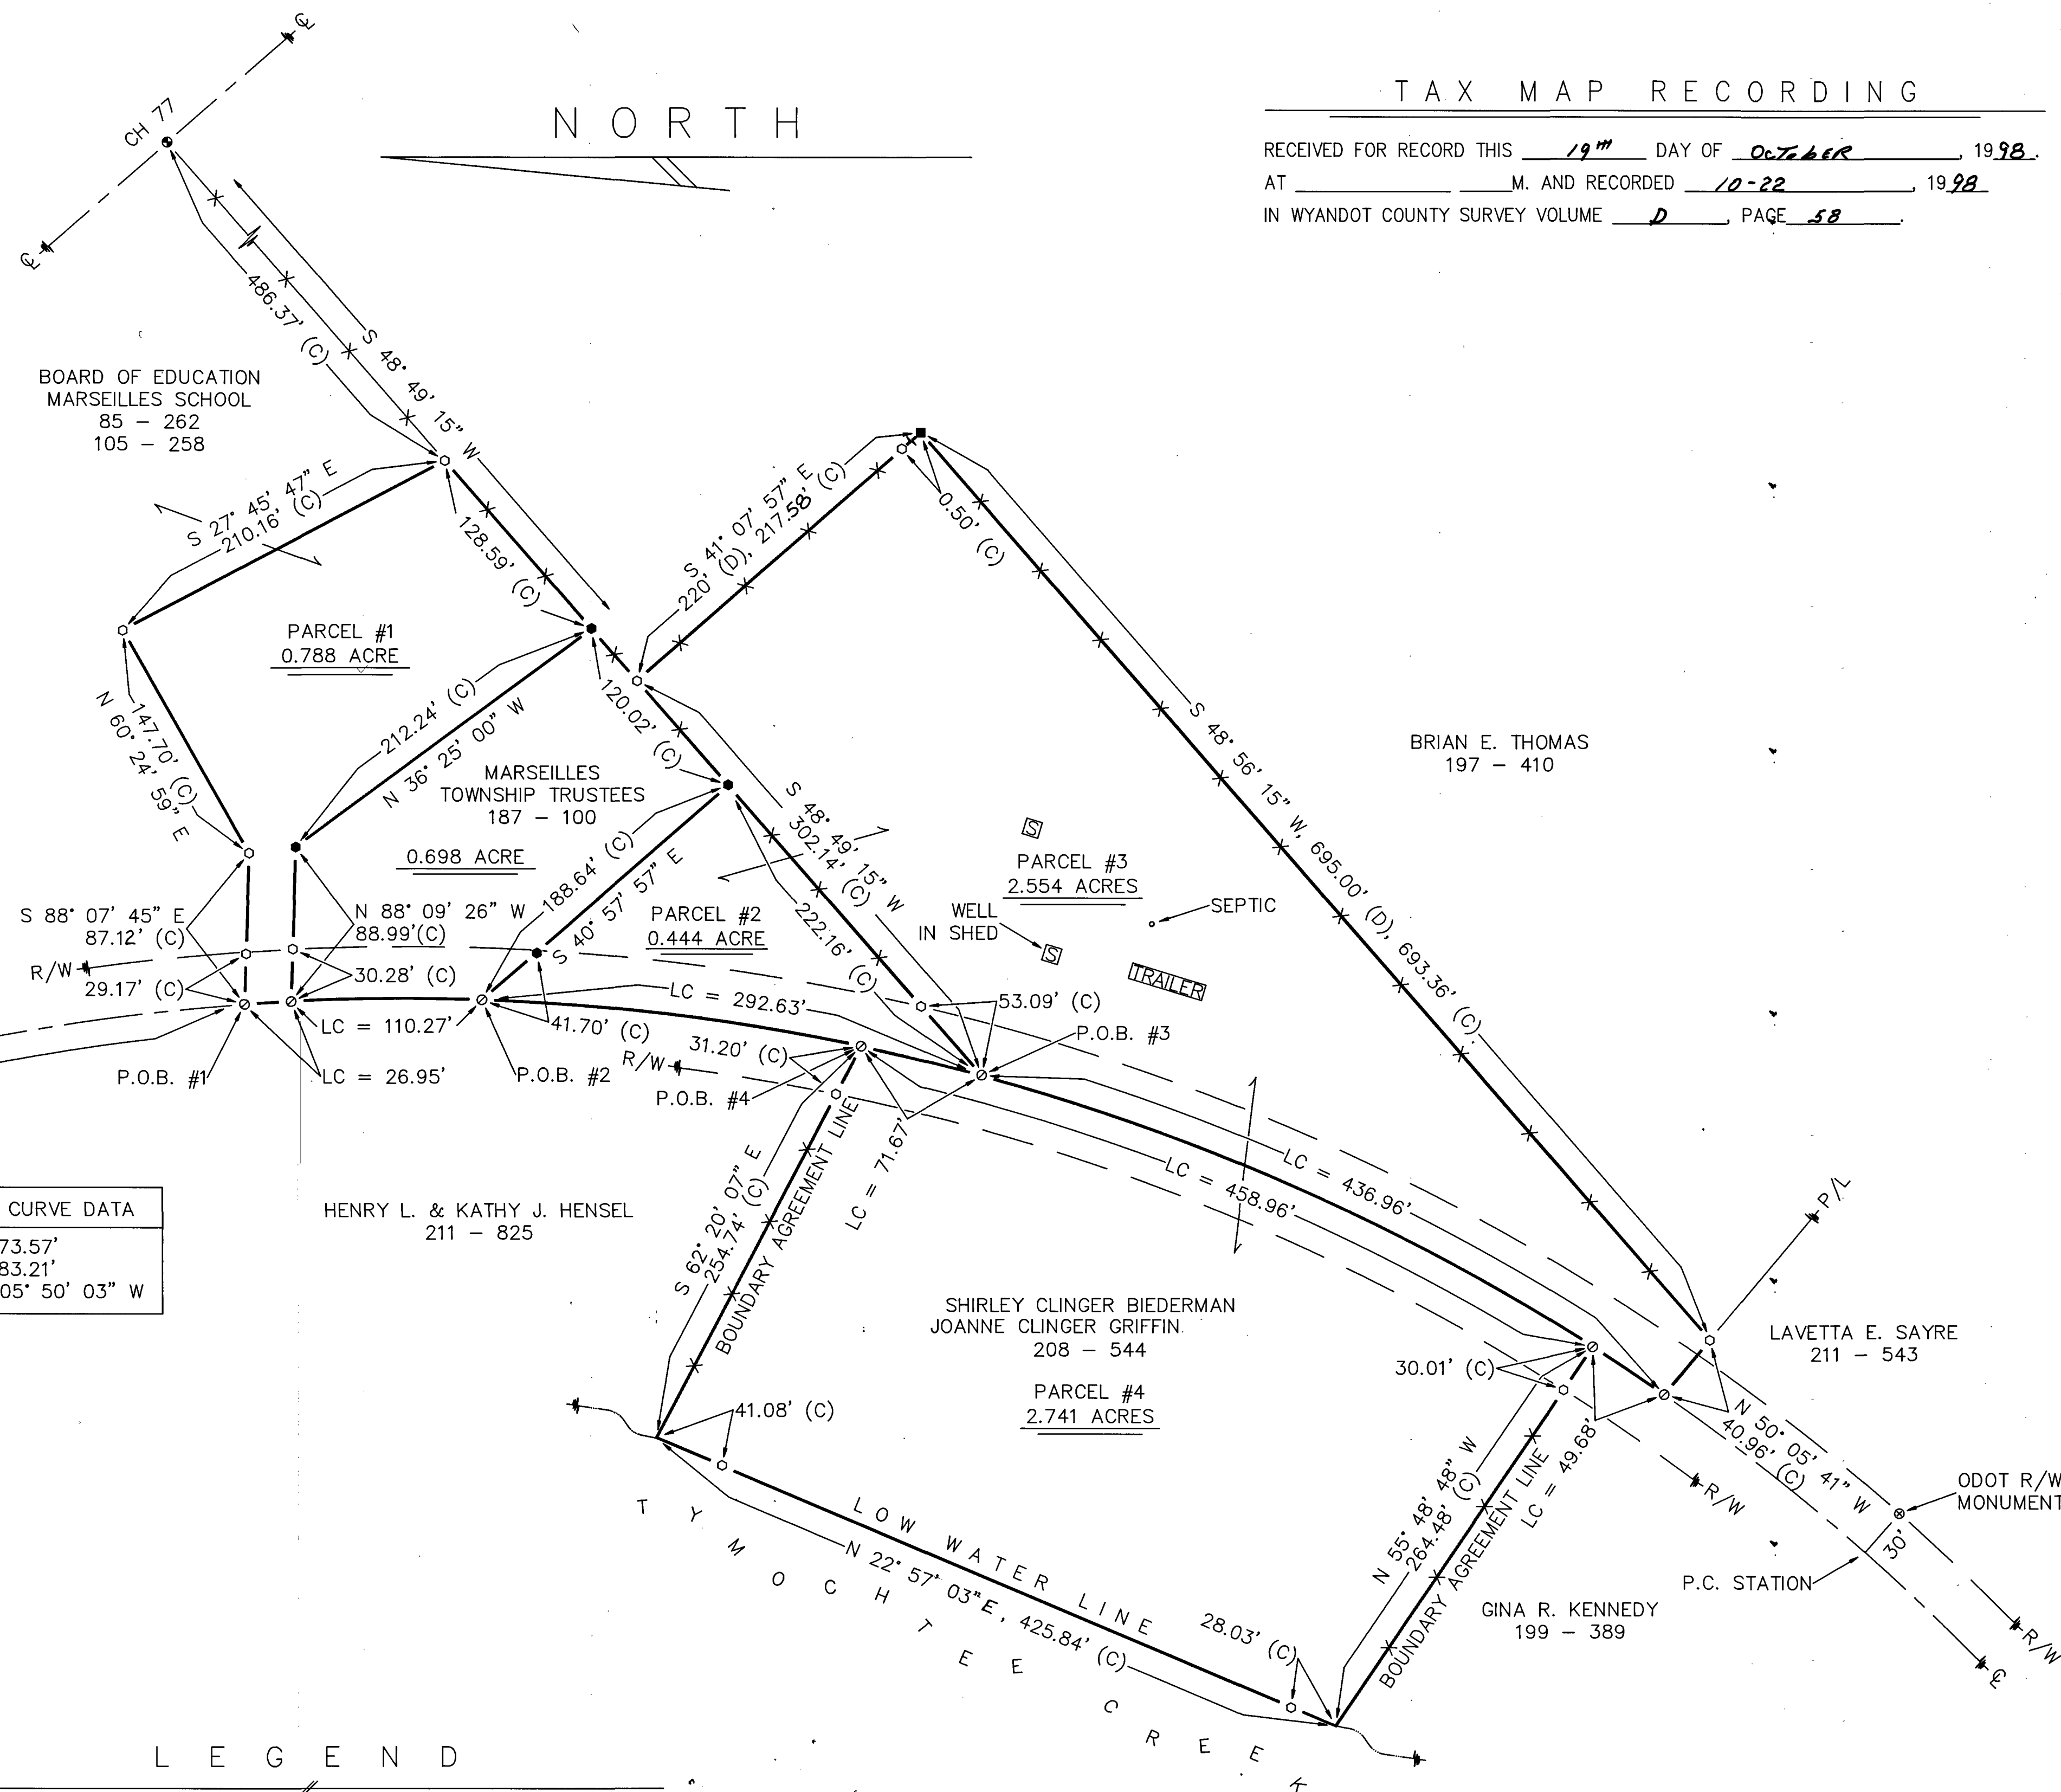

SET FOUND DESCRIPTION

⊙	●	MONUMENT	C	○	CALCULATED
⊕	●	RAILROAD SPIKE	SR	○	DIAMETER
⊖	●	NAIL	E/P	○	SURVEY RECORD
⊗	●	IRON PIPE	L.A. R/W	○	EDGE OF PAVEMENT
⊙	◆	DRILL HOLE	⊗	○	LIMITED ACCESS R/W
○	●	5/8" Ø IRON ROD W/ PERSONALIZED CAP	⊗	○	CONCRETE RIGHT OF WAY MARKER
	●	IRON ROD	P/L	○	PROPERTY LINE
	■	FENCE POST	⊠	○	HOUSE
	▲	STONE	⊞	○	GARAGE
	▣	MONUMENT BOX	⊞	○	BARN
	⊠	CONCRETE MONUMENT	⊞	○	SHED
X-X	—	FENCE	I	○	STEEL I-BEAM
D	—	DEED	~	○	WATERWAY/TILE
P	—	PLAT	~	○	SURFACE DRAINAGE
M	—	MEASURED		○	


RECEIVED FOR RECORD THIS 19th DAY OF Oct 6 1998,
AT _____ M. AND RECORDED 10-22, 1998
IN WYANDOT COUNTY SURVEY VOLUME D, PAGE 58.

BRIAN E. THOMAS
197 - 410

NOTE: THIS SURVEY DOES NOT INCLUDE A TITLE SEARCH. EASEMENTS OR OTHER ENCUMBRANCES ON OR OVER THE LAND ARE NOT SHOWN ON THIS SURVEY. BUILDINGS AND OTHER STRUCTURES ARE NOT TO SCALE.

I HEREBY DECLARE THAT I HAVE SURVEYED THE ABOVE DESCRIBED PROPERTY DURING OCTOBER 1998.

THIS SURVEY IS SUBJECT TO ALL LEGAL HIGHWAYS, EASEMENTS, RESTRICTIONS, LEASES OF RECORD AND ANY RECORDING AGENCIES UTILITY COMPANIES. THE BEARINGS REFERRED TO HEREON ARE BASED ON AN ASSUMED MERIDIAN AND ARE ONLY FOR THE PURPOSE OF ANGULAR MEASUREMENT.

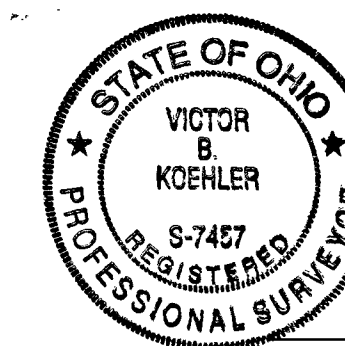

Victor B. Koehler 10-19-98
VICTOR B. KOEHLER, P.S. NO. 7457 DATE

**SURVEY FOR: THE MARSEILLES TOWNSHIP TRUSTEES
& JOANNE CLINGER GRIFFIN**

LOCATED IN PART OF THE NORTHWEST QUARTER OF SECTION 17,
T-4-S, R-13-E, MARSEILLES TOWNSHIP, WYANDOT COUNTY, OHIO.

1	DRAWN BY FRS 10-12-98	CHECKED BY VBK 10-13-98	REVISION
---	-----------------------------	-------------------------------	----------