
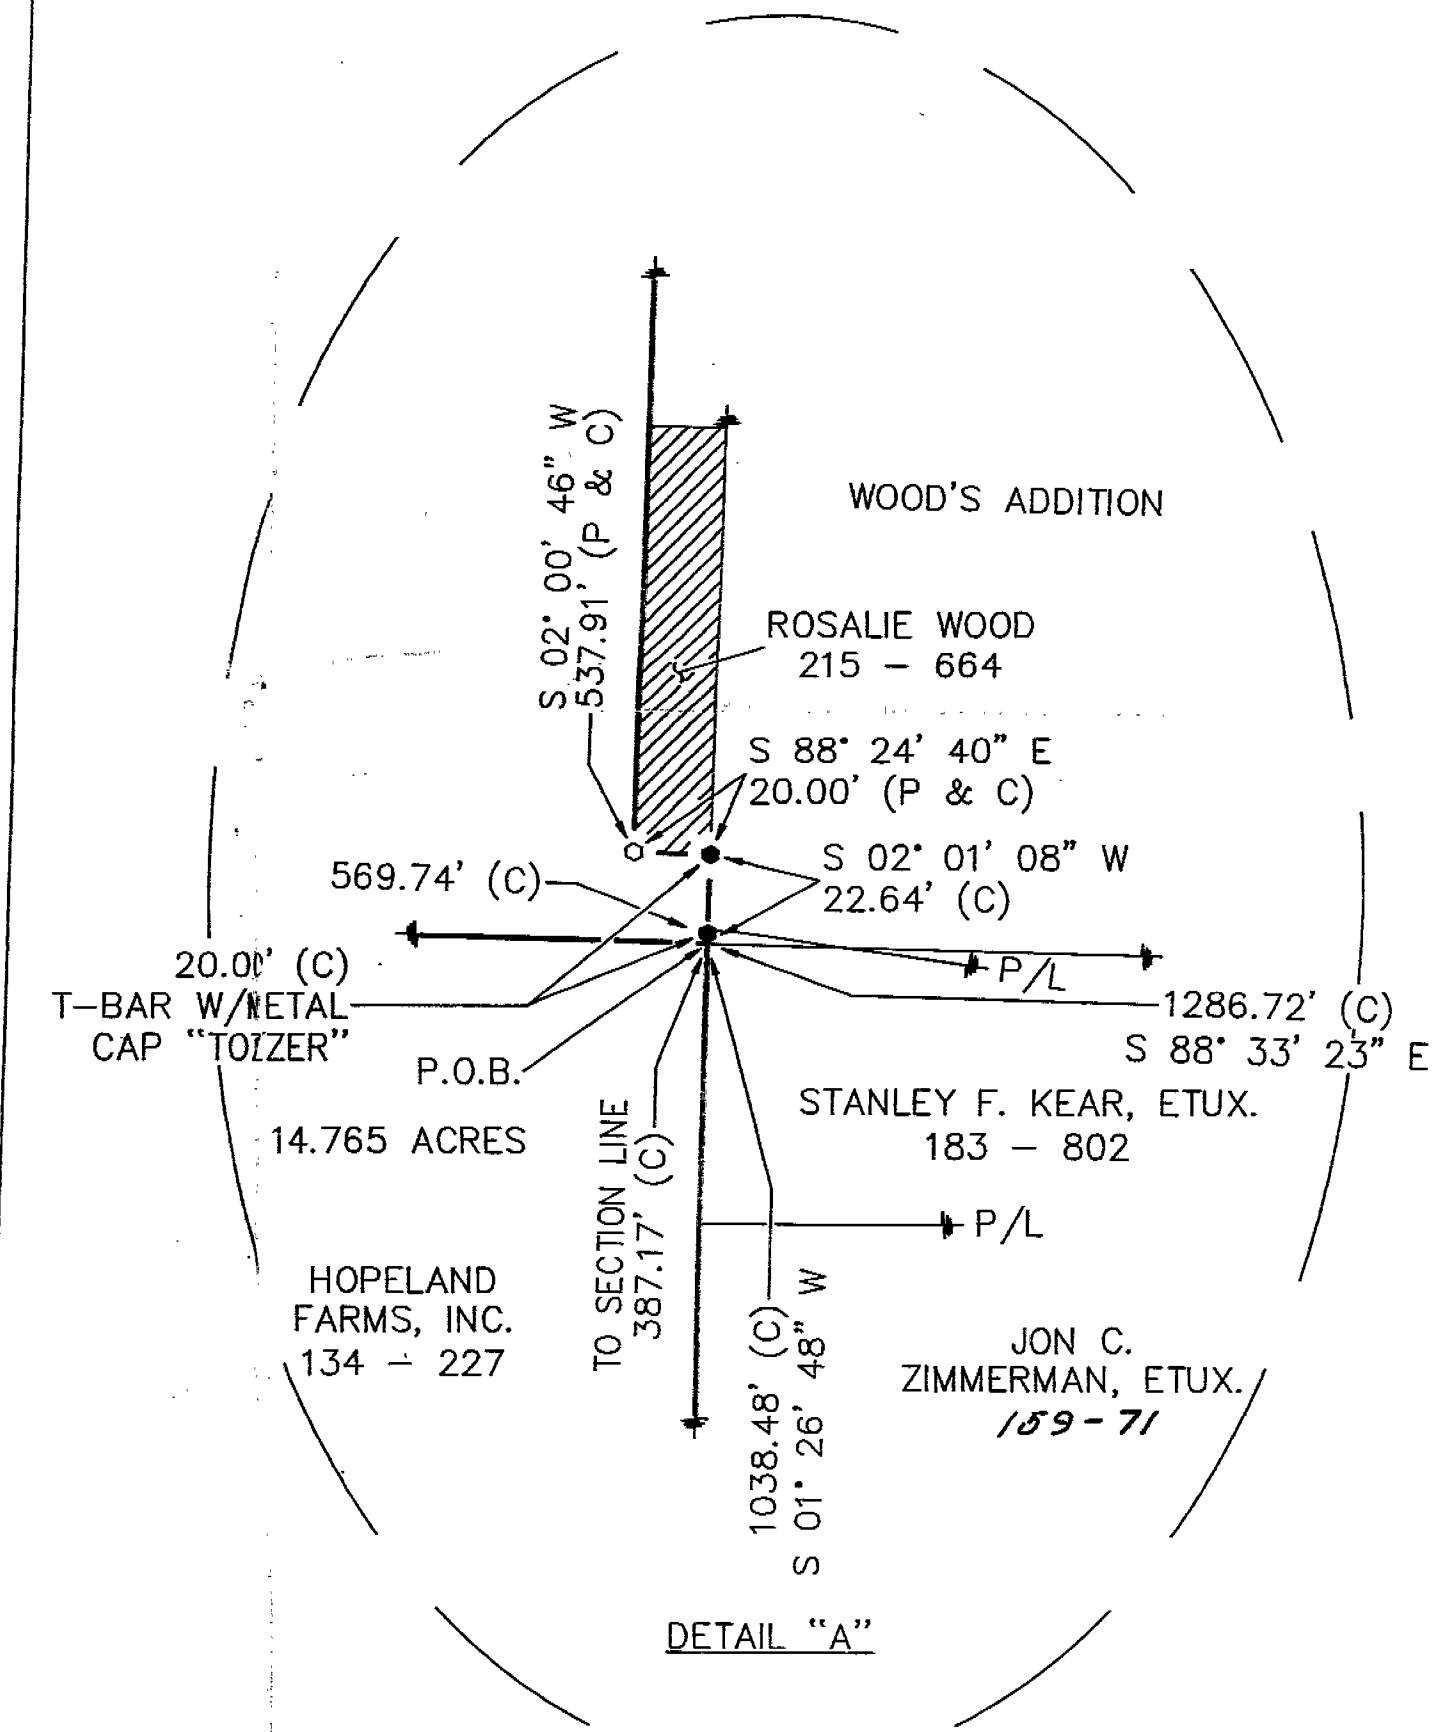
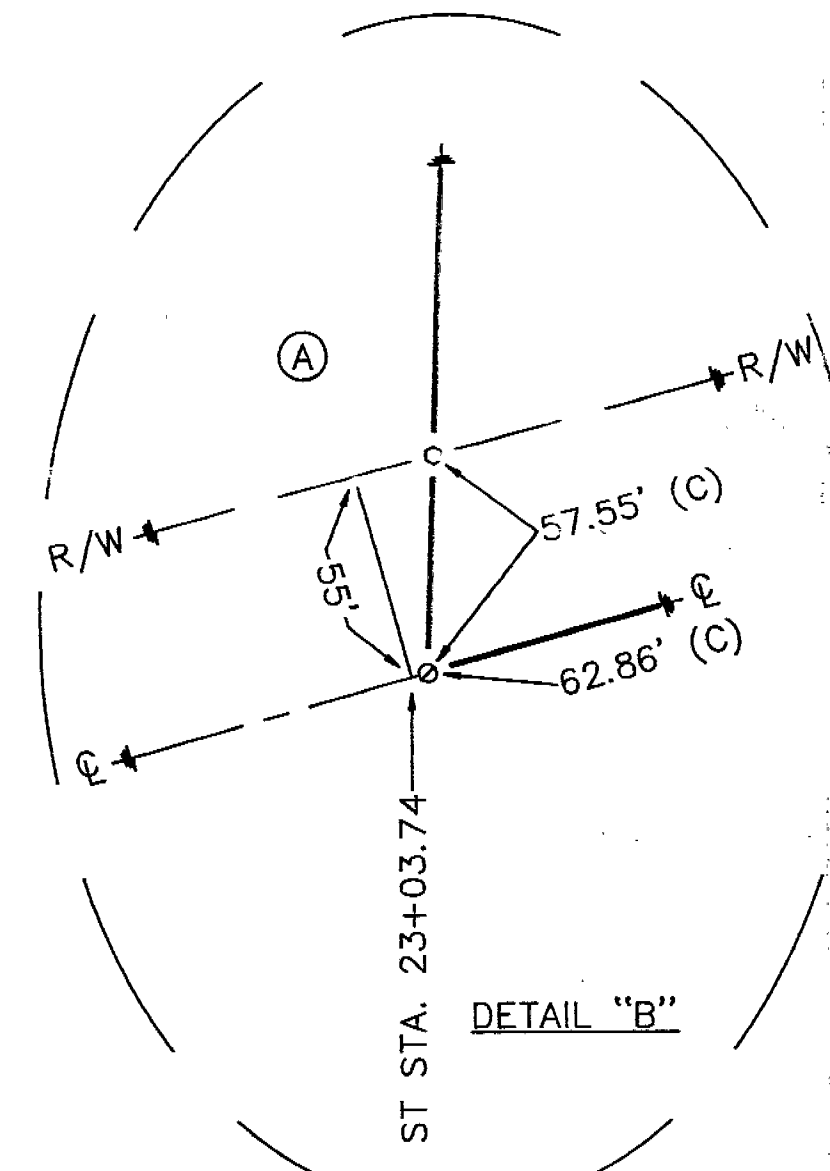


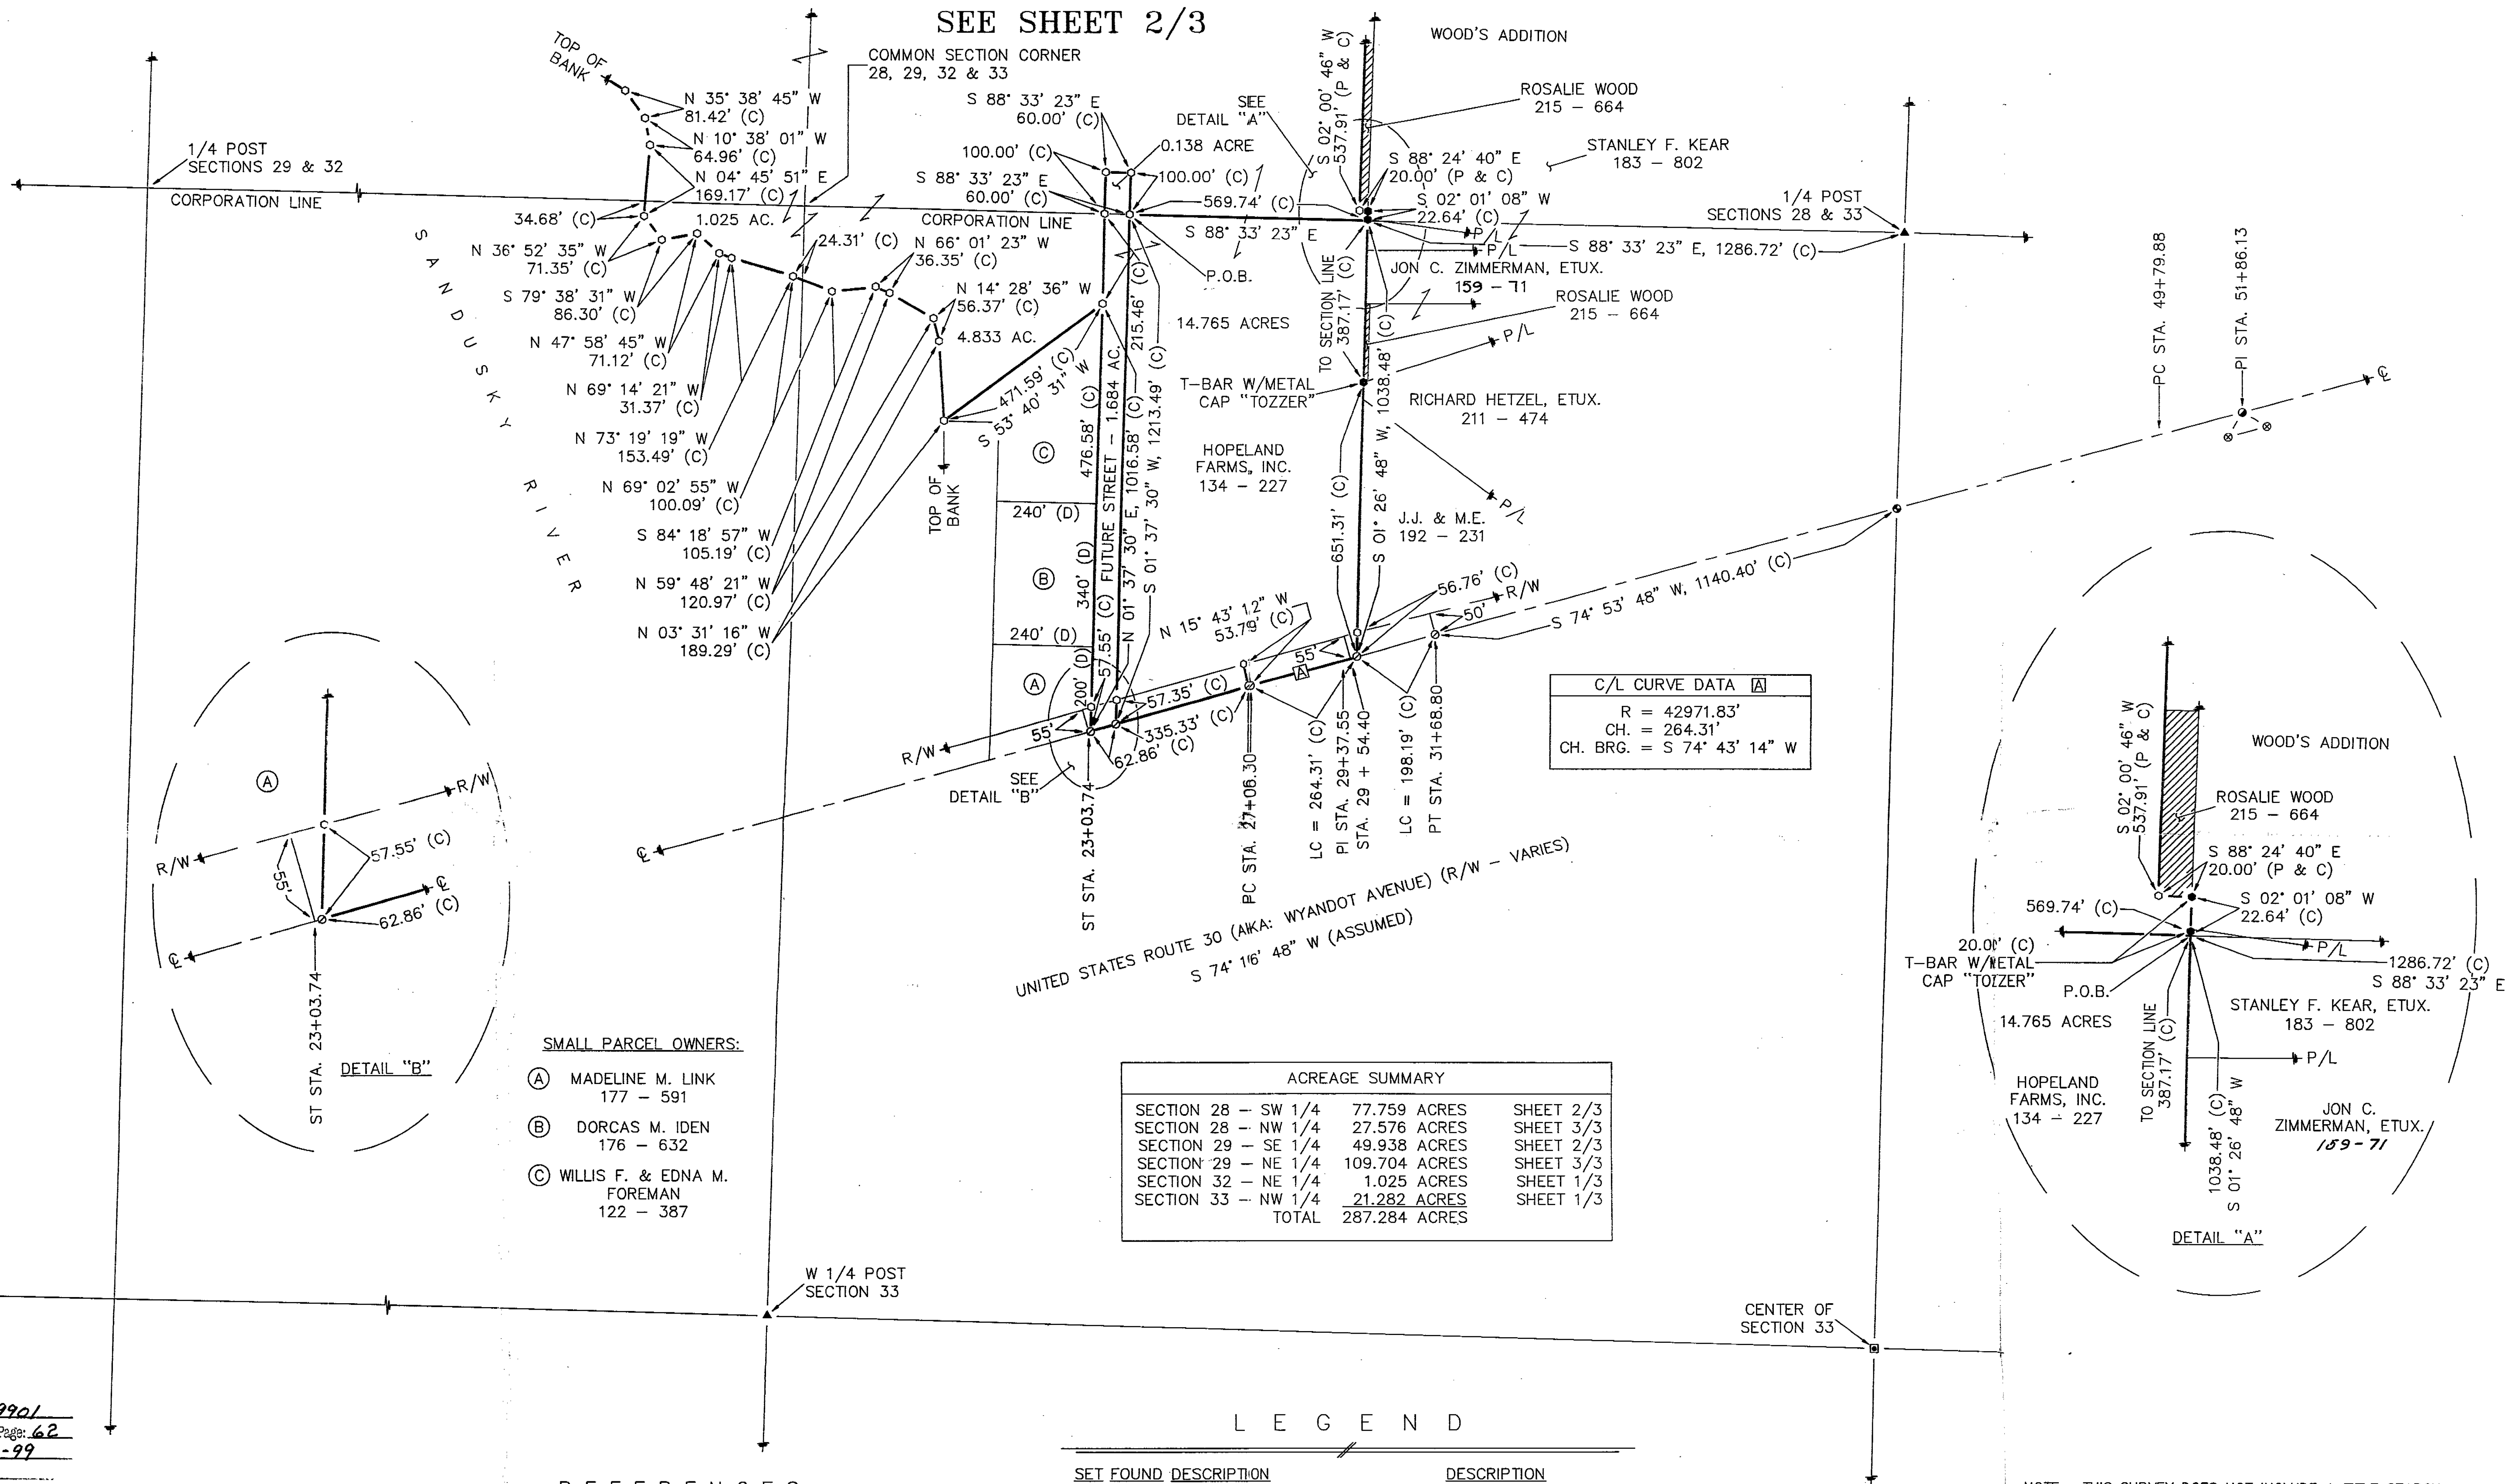


C/L CURVE DATA	
R =	42971.83'
CH. =	264.31'
CH. BRG. =	S 74° 43' 14" W

ACREAGE SUMMARY		
SECTION 28 - SW 1/4	77.759 ACRES	SHEET 2/3
SECTION 28 - NW 1/4	27.576 ACRES	SHEET 3/3
SECTION 29 - SE 1/4	49.938 ACRES	SHEET 2/3
SECTION 29 - NE 1/4	109.704 ACRES	SHEET 3/3
SECTION 32 - NE 1/4	1.025 ACRES	SHEET 1/3
SECTION 33 - NW 1/4	21.282 ACRES	SHEET 1/3
TOTAL	287.284 ACRES	

- SMALL PARCEL OWNERS:**
- (A) MADELINE M. LINK
177 - 591
 - (B) DORCAS M. IDEN
176 - 632
 - (C) WILLIS F. & EDNA M. FOREMAN
122 - 387

Survey Number: 9901
 Volume: D Page: 62
 Date Filed: 1-21-99
 Parcel Number: _____

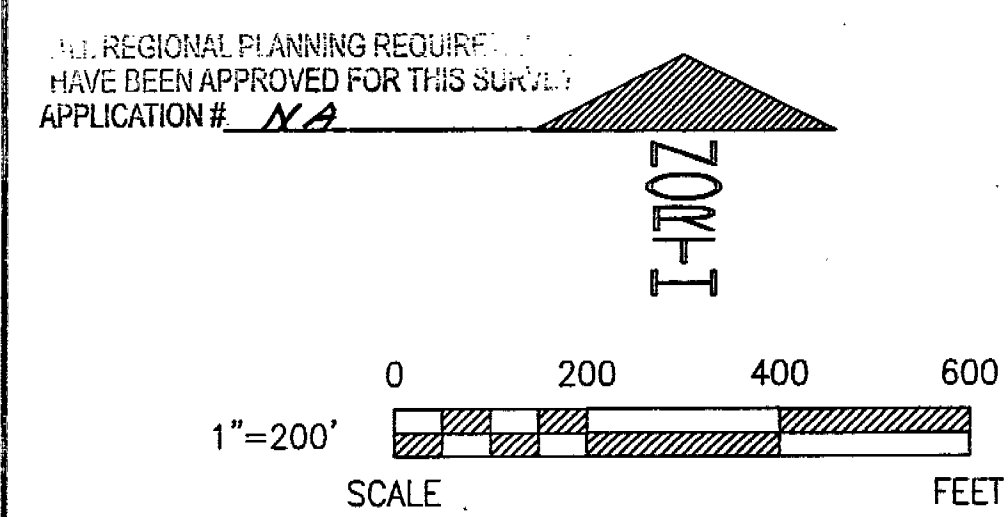

- REFERENCES**
- DEED VOLUMES & PAGES AS SHOWN.
 - WYANDOT COUNTY CORNERSTONE RECORDS.
 - SURVEY VOLUME 4, PAGE 379.
 - SURVEY VOLUME 8, PAGE 135.
 - SURVEY VOLUME 9, PAGE 10.
 - SURVEY VOLUME 9, PAGE 28.
 - SURVEY VOLUME 9, PAGE 83.
 - PLAT BOOK VOLUME 3, PAGE 204 & 205.
 - PLAT BOOK VOLUME 3, PAGE 210.
 - PLAT BOOK VOLUME 4, PAGE 18.
 - PLAT BOOK VOLUME 4, PAGE 72.
 - ODOT R/W PLANS: WYA-30N-3.26.
 - ODOT R/W PLANS: WYA-30N-14.18.
 - ORIGINAL U.S. GOV'T FIELD NOTES.

SET FOUND	DESCRIPTION	DESCRIPTION
○	MONUMENT	C
●	RAILROAD SPIKE	SR
○	NAIL	E/P
●	IRON PIPE	L.A. R/W
○	DRILL HOLE	○
●	5/8" IRON ROD W/ PERSONALIZED CAP	○
●	IRON ROD	P/L
●	FENCE POST	□
●	STONE	□
●	MONUMENT BOX	□
●	CONCRETE MONUMENT	□
X-X	FENCE	H
D	DEED	~
P	PLAT	~
M	MEASURED	~



NOTE: THIS SURVEY DOES NOT INCLUDE A TITLE SEARCH. EASEMENTS OR OTHER ENCUMBRANCES ON OR OVER THE LAND ARE NOT SHOWN ON THIS SURVEY. BUILDINGS AND OTHER STRUCTURES ARE NOT TO SCALE. I HEREBY DECLARE THAT I HAVE SURVEYED THE ABOVE DESCRIBED PROPERTY DURING DECEMBER 1998. THIS SURVEY IS SUBJECT TO ALL LEGAL HIGHWAYS, EASEMENTS, RESTRICTIONS, LEASES OF RECORD AND OF RECORDS IN RESPECTIVE UTILITY OFFICES. THE BEARINGS REFERRED TO HEREON ARE BASED ON AN ASSUMED MERIDIAN AND ARE ONLY FOR THE PURPOSE OF ANGULAR MEASUREMENT.

Victor B. Koehler
 VICTOR B. KOEHLER, P.S. NO. 7457
 DATE: 01-08-99


SURVEY FOR: HOPELAND FARMS, INC.

LOCATED IN SECTIONS 28, 29, 32 & 33,
 T-2-S, R-14-E,
 CRANE TOWNSHIP, WYANDOT COUNTY, OHIO.

DRAWN BY	CHECKED BY	REVISION
FRS	VBK	01-08-99
1		3

98166-S

VICTOR B. KOEHLER, P.S.
 P.O. BOX 28
 UPPER SANDUSKY, OHIO 43351
 419-294-5388

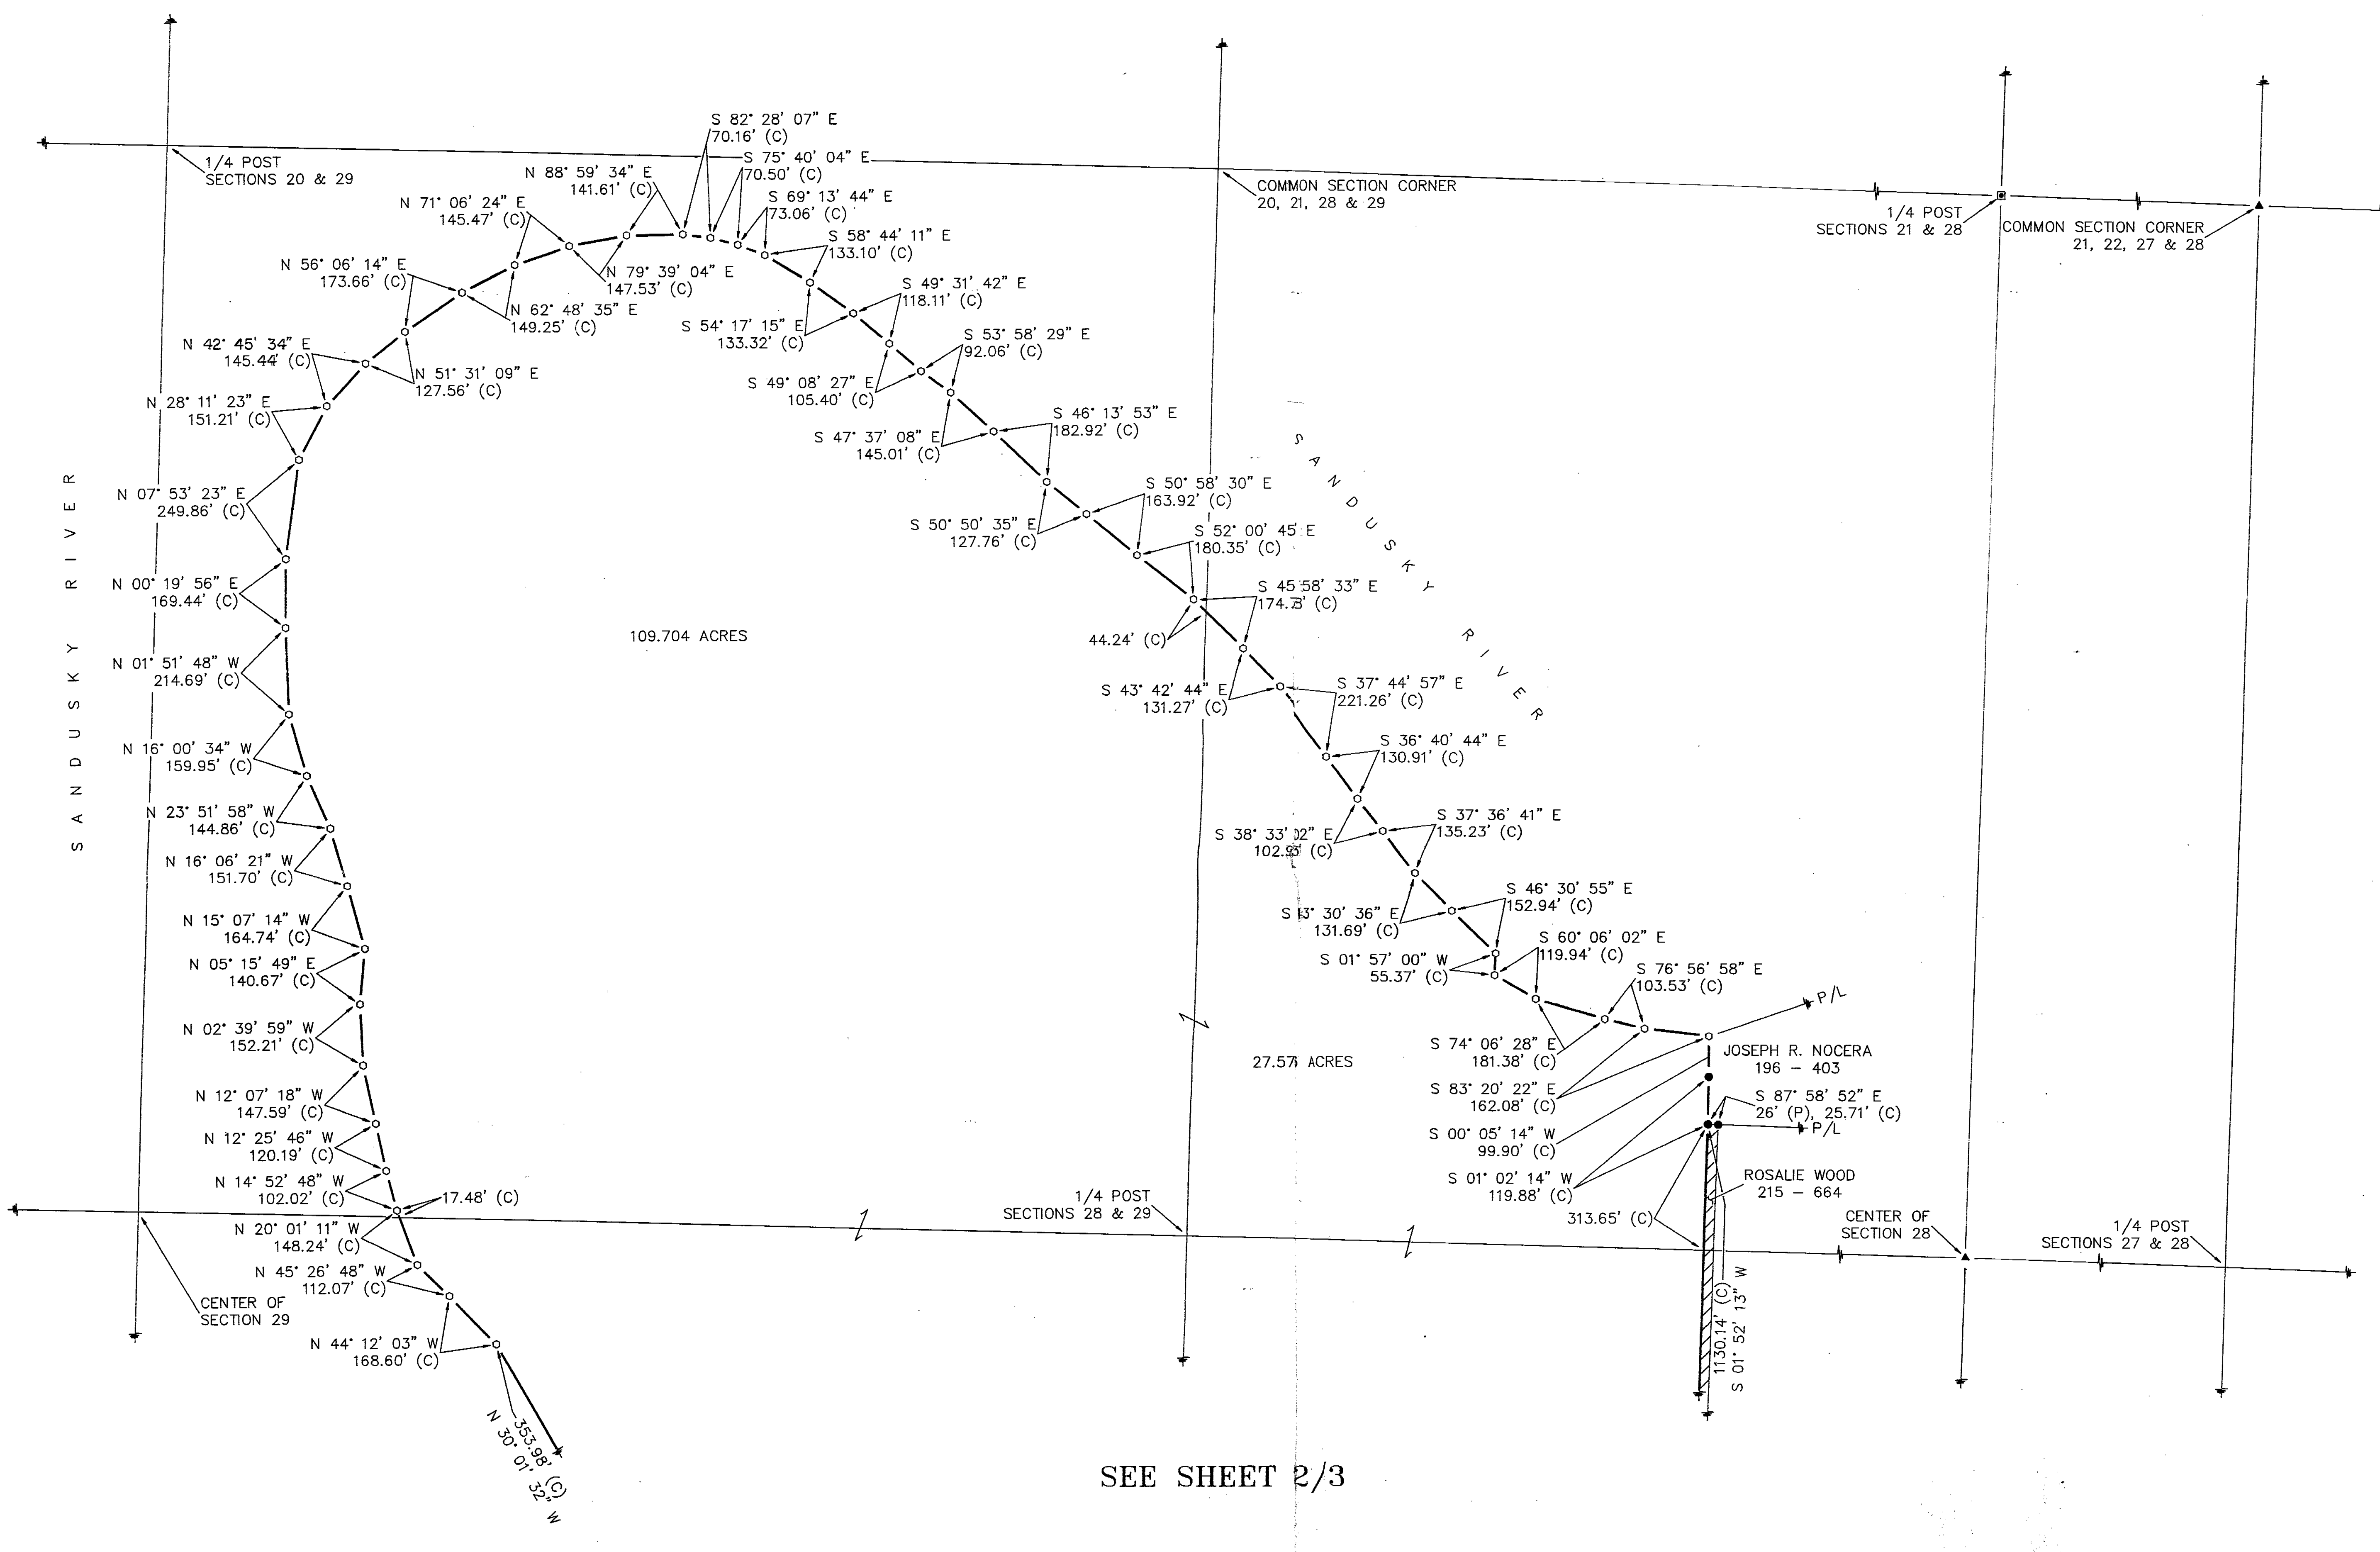

SURVEY FOR: HOPELAND FARMS, INC.

LOCATED IN SECTIONS 28, 29, 32 & 33,
T-2-S, R-14-E,
CRANE TOWNSHIP, WYANDOT COUNTY, OHIO.

VICTOR B. KOEHLER, P.S.

P.O. BOX 28
UPPER SANDUSKY, OHIO 43351
419-294-5388

DRAWN BY	CHECKED BY	REVISION
FRS	VBK	01-08-98
12-22-98		
3		

9816