


Survey Number: 9914
Volume: D Page: 67
Date Filed: 2-10-99
Parcel Number: _____

ALL REGIONAL PLANNING REQUIREMENTS
HAVE BEEN APPROVED FOR THIS SURVEY.
APPLICATION # 118

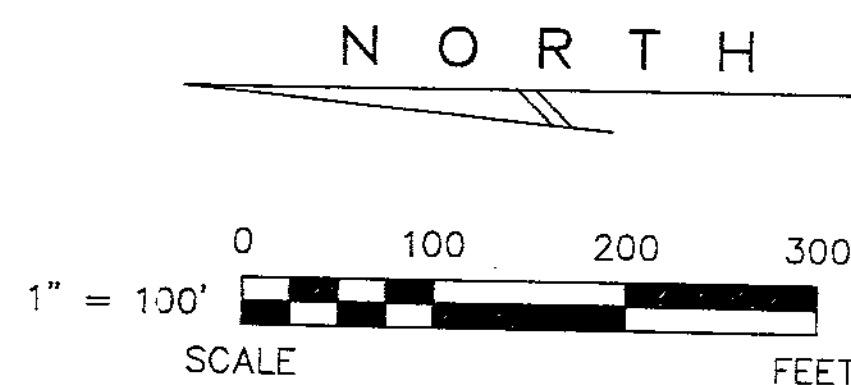

REFERENCES


- DEED VOLUMES & PAGES AS SHOWN.
- WYANDOT COUNTY CORNERSTONE RECORDS.
- SURVEY VOLUME 3, PAGE 545.
- SURVEY VOLUME C, PAGE 181.
- PLAT BOOK VOLUME 2, PAGE 17.

SET FOUND DESCRIPTION

- MONUMENT
- RAILROAD SPIKE
- NAIL
- IRON PIPE
- DRILL HOLE
- 5/8" IRON ROD W/ PERSONALIZED CAP
- IRON ROD
- FENCE POST
- STONE
- MONUMENT BOX
- CONCRETE MONUMENT
- FENCE
- DEED
- PLAT
- MEASURED

DESCRIPTION


- CALCULATED DIAMETER
- SURVEY RECORD
- EDGE OF PAVEMENT
- LIMITED ACCESS R/W
- CONCRETE RIGHT OF WAY MARKER
- PROPERTY LINE
- HOUSE
- GARAGE
- BARN
- SHED
- STEEL I-BEAM
- WATERWAY/TILE
- SURFACE DRAINAGE

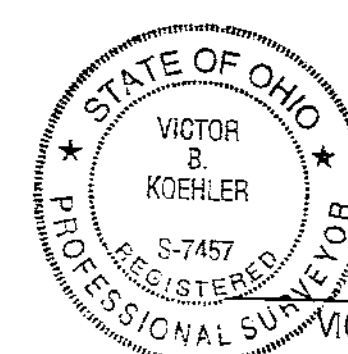

NOTE: THIS SURVEY DOES NOT INCLUDE A TITLE SEARCH. EASEMENTS OR OTHER ENCUMBERANCES ON OR OVER THE LAND ARE NOT SHOWN ON THIS SURVEY. BUILDINGS AND OTHER STRUCTURES ARE NOT TO SCALE. I HEREBY DECLARE THAT I HAVE SURVEYED THE ABOVE DESCRIBED PROPERTY DURING JANUARY 1999. THIS SURVEY IS SUBJECT TO ALL LEGAL HIGHWAYS, EASEMENTS, RESTRICTIONS, LEASES OF RECORD AND OF RECORDS IN RESPECTIVE UTILITY OFFICES. THE BEARINGS REFERRED TO HEREON ARE BASED ON AN ASSUMED MERIDIAN AND ARE ONLY FOR THE PURPOSE OF ANGULAR MEASUREMENT.

VICTOR B. KOEHLER, P.S. NO. 7457

02-02-99
DATE

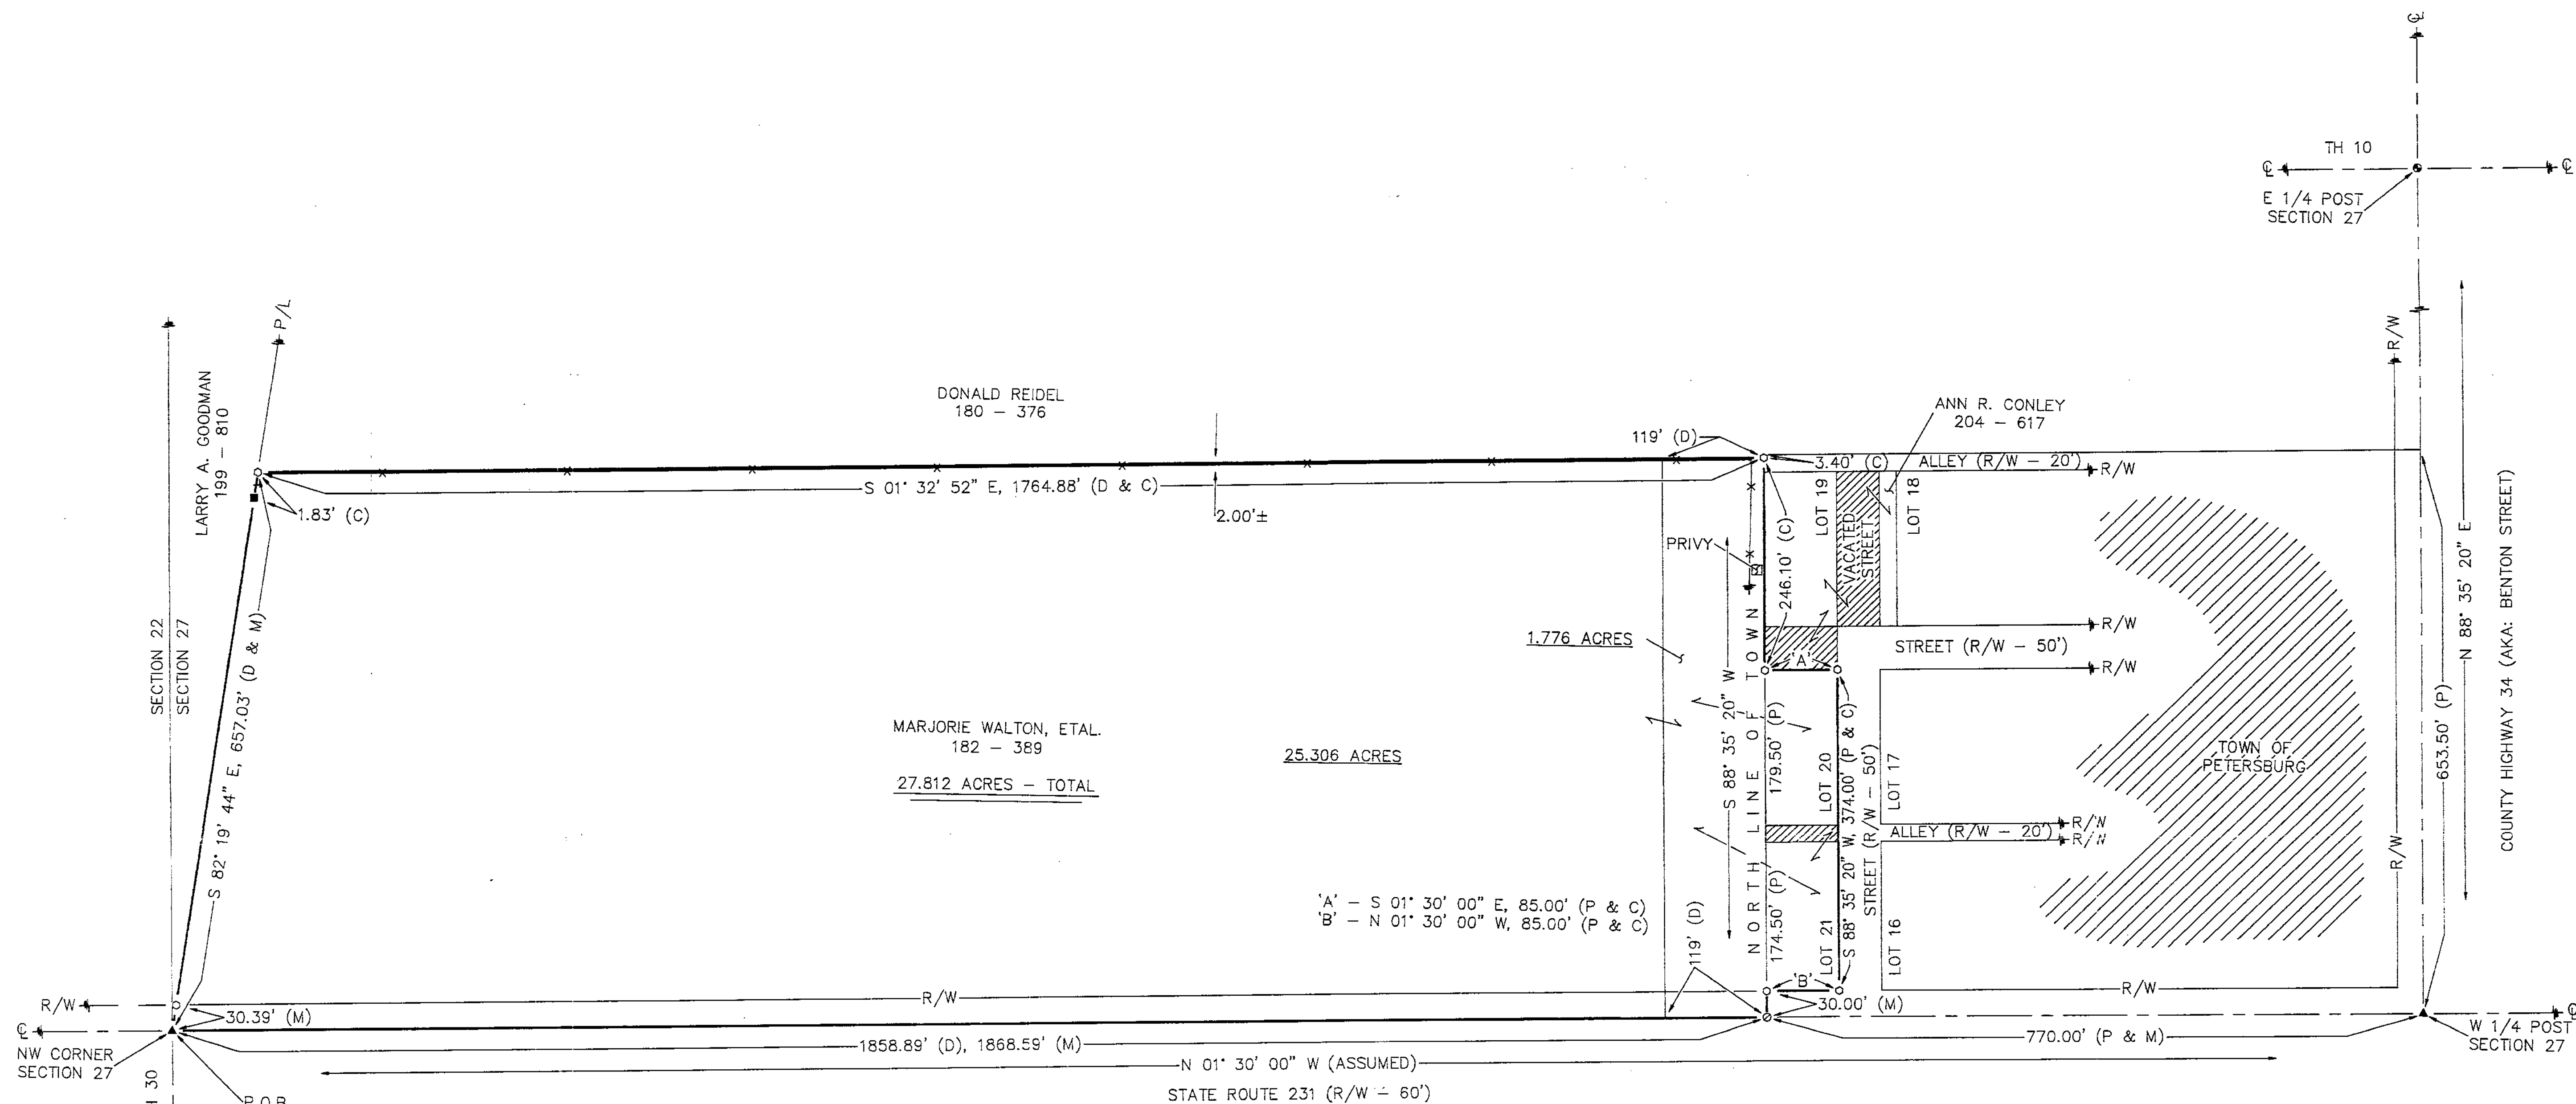

SMALL PARCEL ACREAGE SUMMARY WITHIN PETERSBURG

LOT #20 = 0.350 ACRE
LOT #21 = 0.341 ACRE
VAC. ALLY. = 0.039 ACRE
TOTAL = 0.730 ACRE

SURVEY FOR: JOHN GAGNON

LOCATED IN PART OF THE NORTHWEST
QUARTER OF SECTION 27, T-1-S, R-15-E,
SYCAMORE TOWNSHIP, WYANDOT COUNTY, OHIO.

VICTOR B. KOEHLER, P.S.

P.O. BOX 28
UPPER SANDUSKY, OHIO 43351
419-294-5388

DRAWN BY	CHECKED BY	REVISION
FRS	VBK	02-01-99
1	1	