


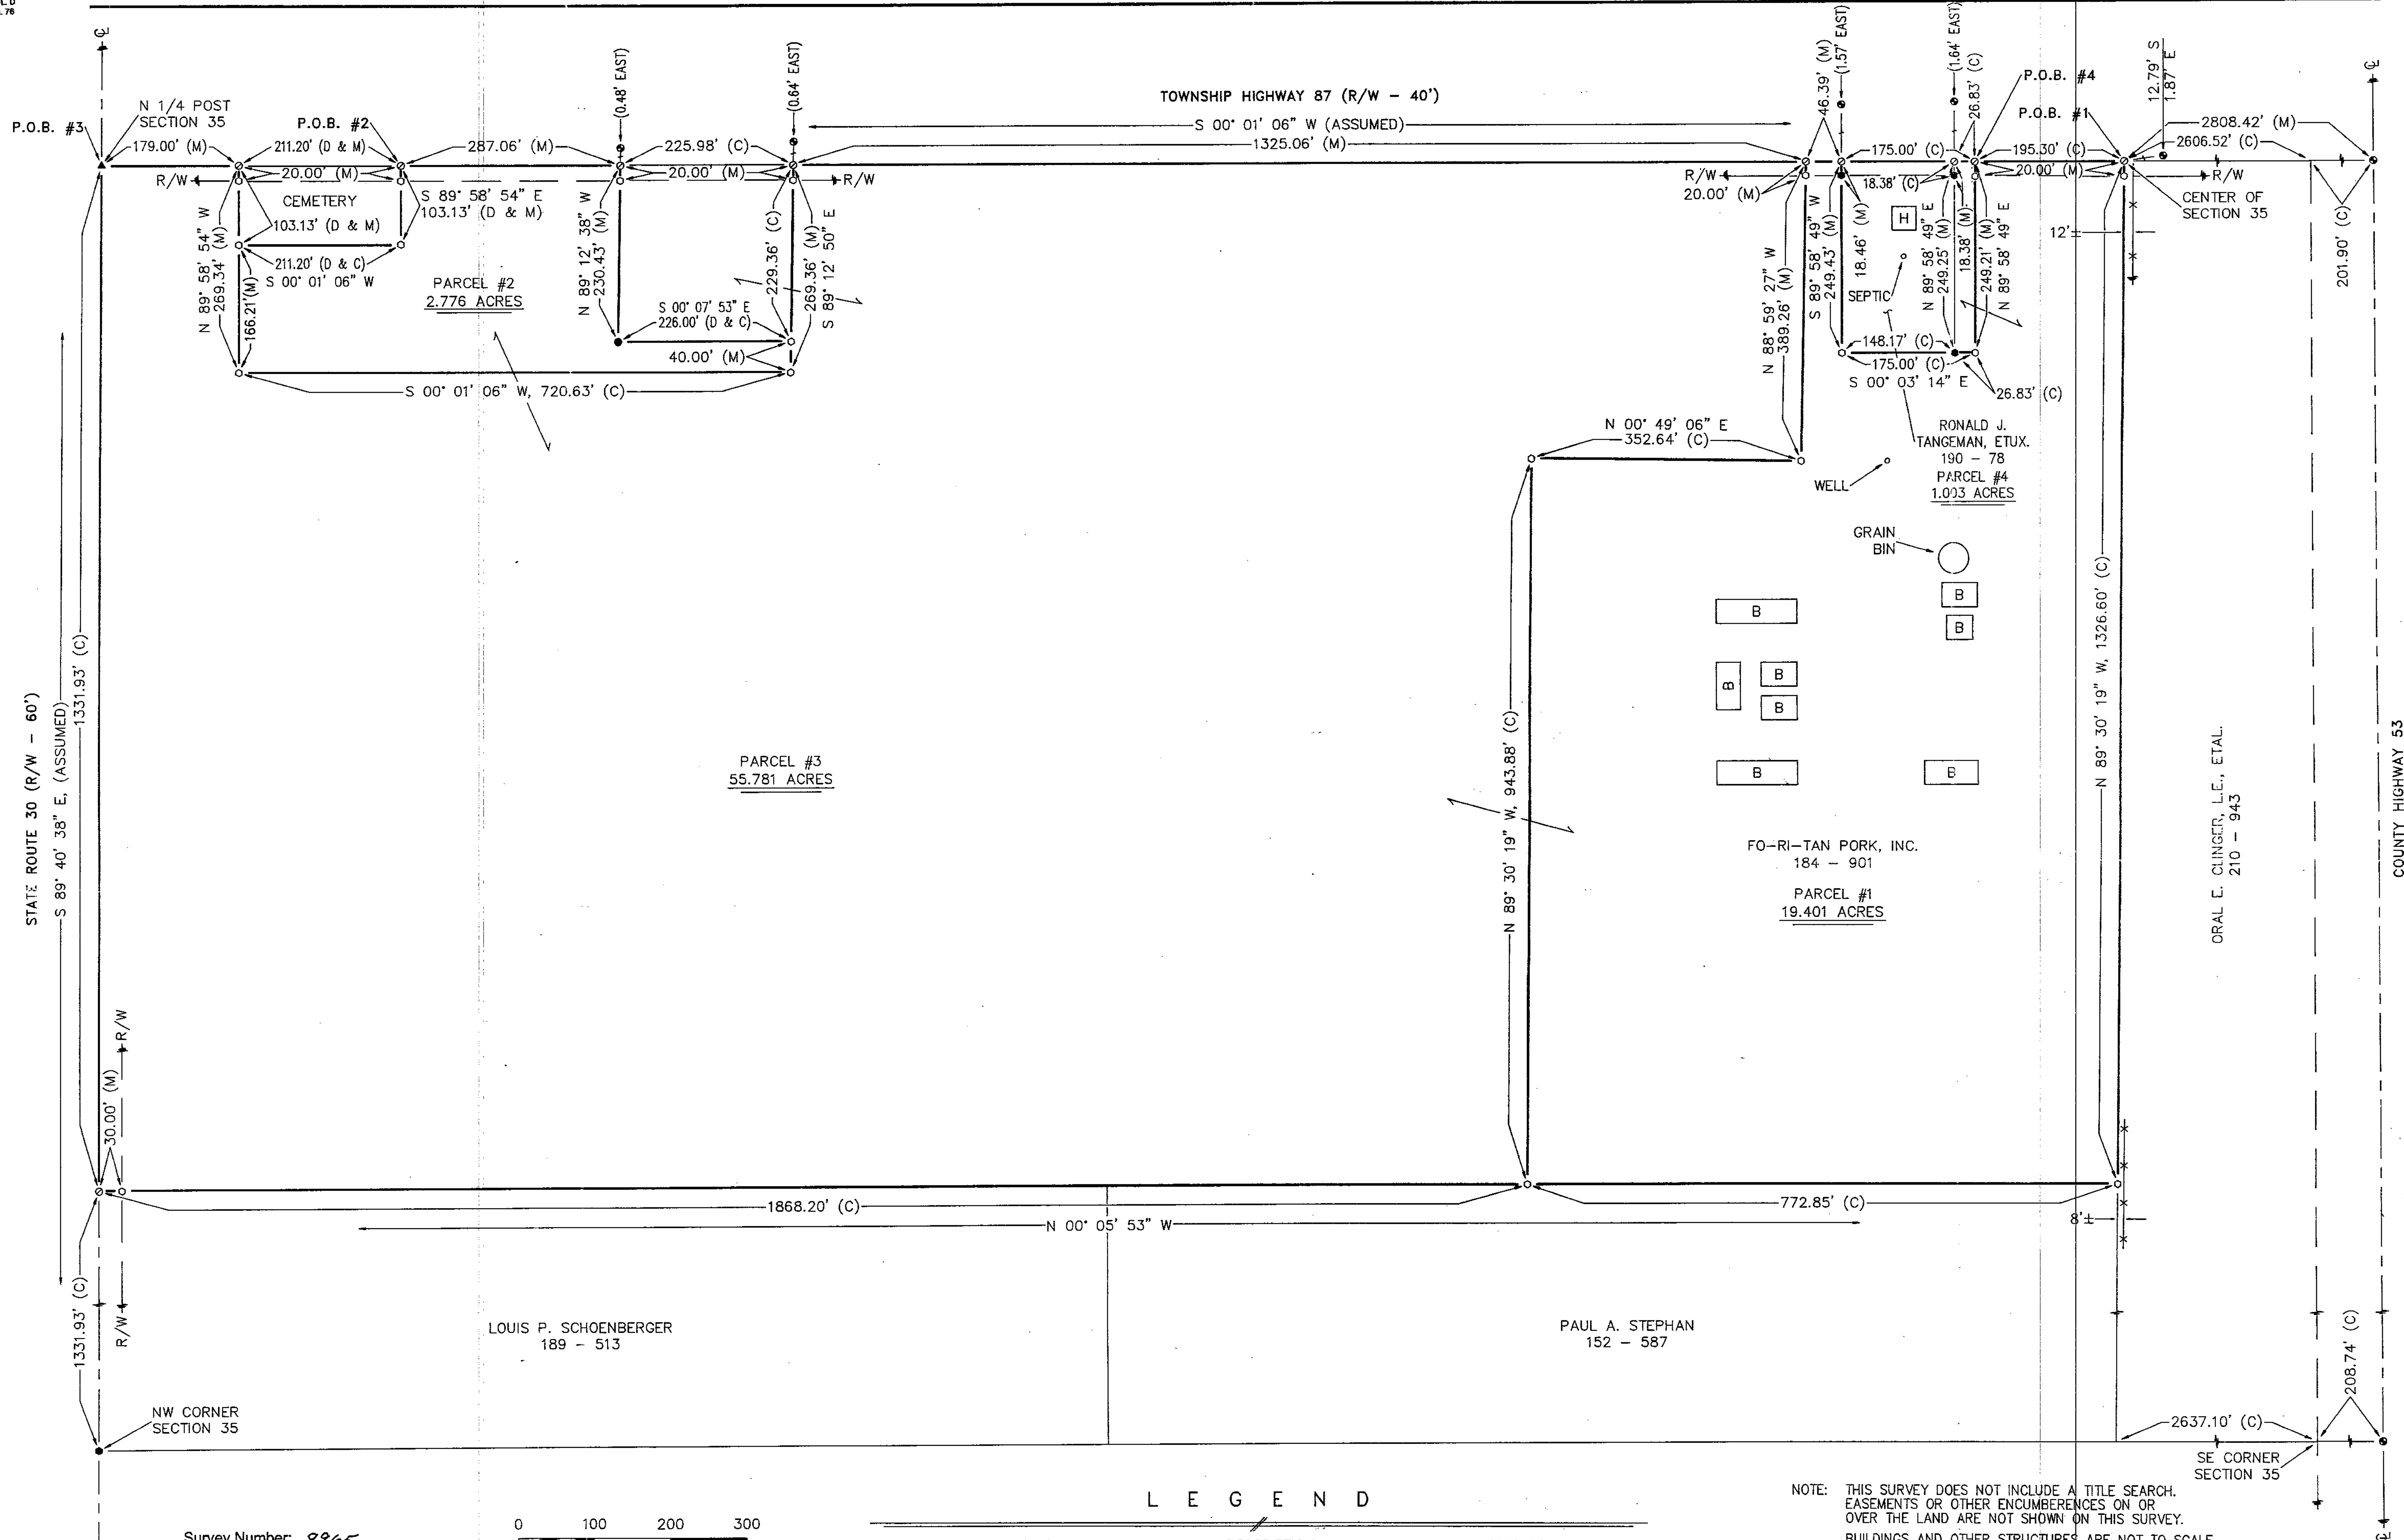

Survey Number: 9945
Volume: D Page: 76
Date Filed: 6-3-99
Parcel Number: _____



NORTH

Regional Planning Has Been
Approved For this Survey
See Application #: 9922, 38, 39


REFERENCES

- DEED VOLUMES & PAGES AS SHOWN.
- WYANDOT COUNTY CORNERSTONE RECORDS.
- SURVEY VOLUME 5, PAGE 77.
- SURVEY VOLUME 6, PAGE 446.
- SURVEY VOLUME 3, PAGE 18.
- SURVEY VOLUME 3, PAGE 146.
- SURVEY VOLUME 3, PAGE 411.

LEGEND

SET	FOUND	DESCRIPTION	DESCRIPTION	DESCRIPTION
⊙	●	MONUMENT	⊗	CONCRETE MONUMENT
⊕	⊕	RAILROAD SPIKE	X-X	FENCE
⊙	●	NAIL	D	DEED
⊙	●	IRON PIPE	P	PLAT
⊕	⊕	DRILL HOLE	M	MEASURED
⊕	⊕	5/8" IRON ROD W/ PERSONALIZED CAP	C	CALCULATED
⊕	⊕	IRON ROD	⊙	DIAMETER
⊕	⊕	FENCE POST	SR	SURVEY RECORD
▲	▲	STONE	E/P	EDGE OF PAVEMENT
■	■	MONUMENT BOX	L.A. R/W	LIMITED ACCESS R/W
			P/L	PROPERTY LINE
			⊕	HOUSE
			⊕	GARAGE
			⊕	BARN
			⊕	SHED
			⊕	STEEL I-BEAM
			⊕	WATERWAY/TILE
			⊕	SURFACE DRAINAGE

NOTE: THIS SURVEY DOES NOT INCLUDE A TITLE SEARCH.
EASEMENTS OR OTHER ENCUMBRANCES ON OR
OVER THE LAND ARE NOT SHOWN ON THIS SURVEY.
BUILDINGS AND OTHER STRUCTURES ARE NOT TO SCALE.
I HEREBY DECLARE THAT I HAVE SURVEYED THE ABOVE
DESCRIBED PROPERTY DURING APRIL 1999.
THIS SURVEY IS SUBJECT TO ALL LEGAL HIGHWAYS,
EASEMENTS, RESTRICTIONS, LEASES OF RECORD
AND OF RECORDS IN RESPECTIVE UTILITY OFFICES.
THE BEARINGS REFERRED TO HEREON ARE BASED
ON AN ASSUMED MERIDIAN AND ARE ONLY FOR
THE PURPOSE OF ANGULAR MEASUREMENT.

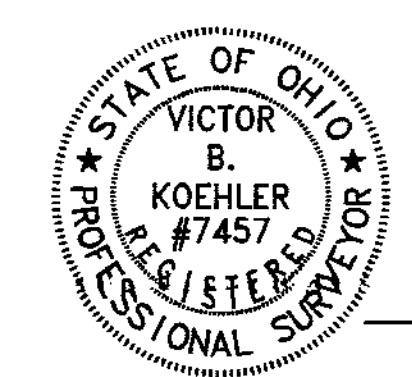

Victor B. Koehler
VICTOR B. KOEHLER, P.S. NO. 7457
DATE 5-17-99

SURVEY FOR: FO-RI-TAN PORK, INC.

LOCATED IN PART OF THE NORTHWEST
QUARTER OF SECTION 35, T-2-S, R-12-E,
RICHLAND TOWNSHIP, WYANDOT COUNTY, OHIO.

KOEHLER SURVEYING

P.O. BOX 28
UPPER SANDUSKY, OHIO 43351
419-294-5388

DRAWN BY	CHECKED BY	REVISION
FRS	VBK	05-12-99
1	1	99057-S