


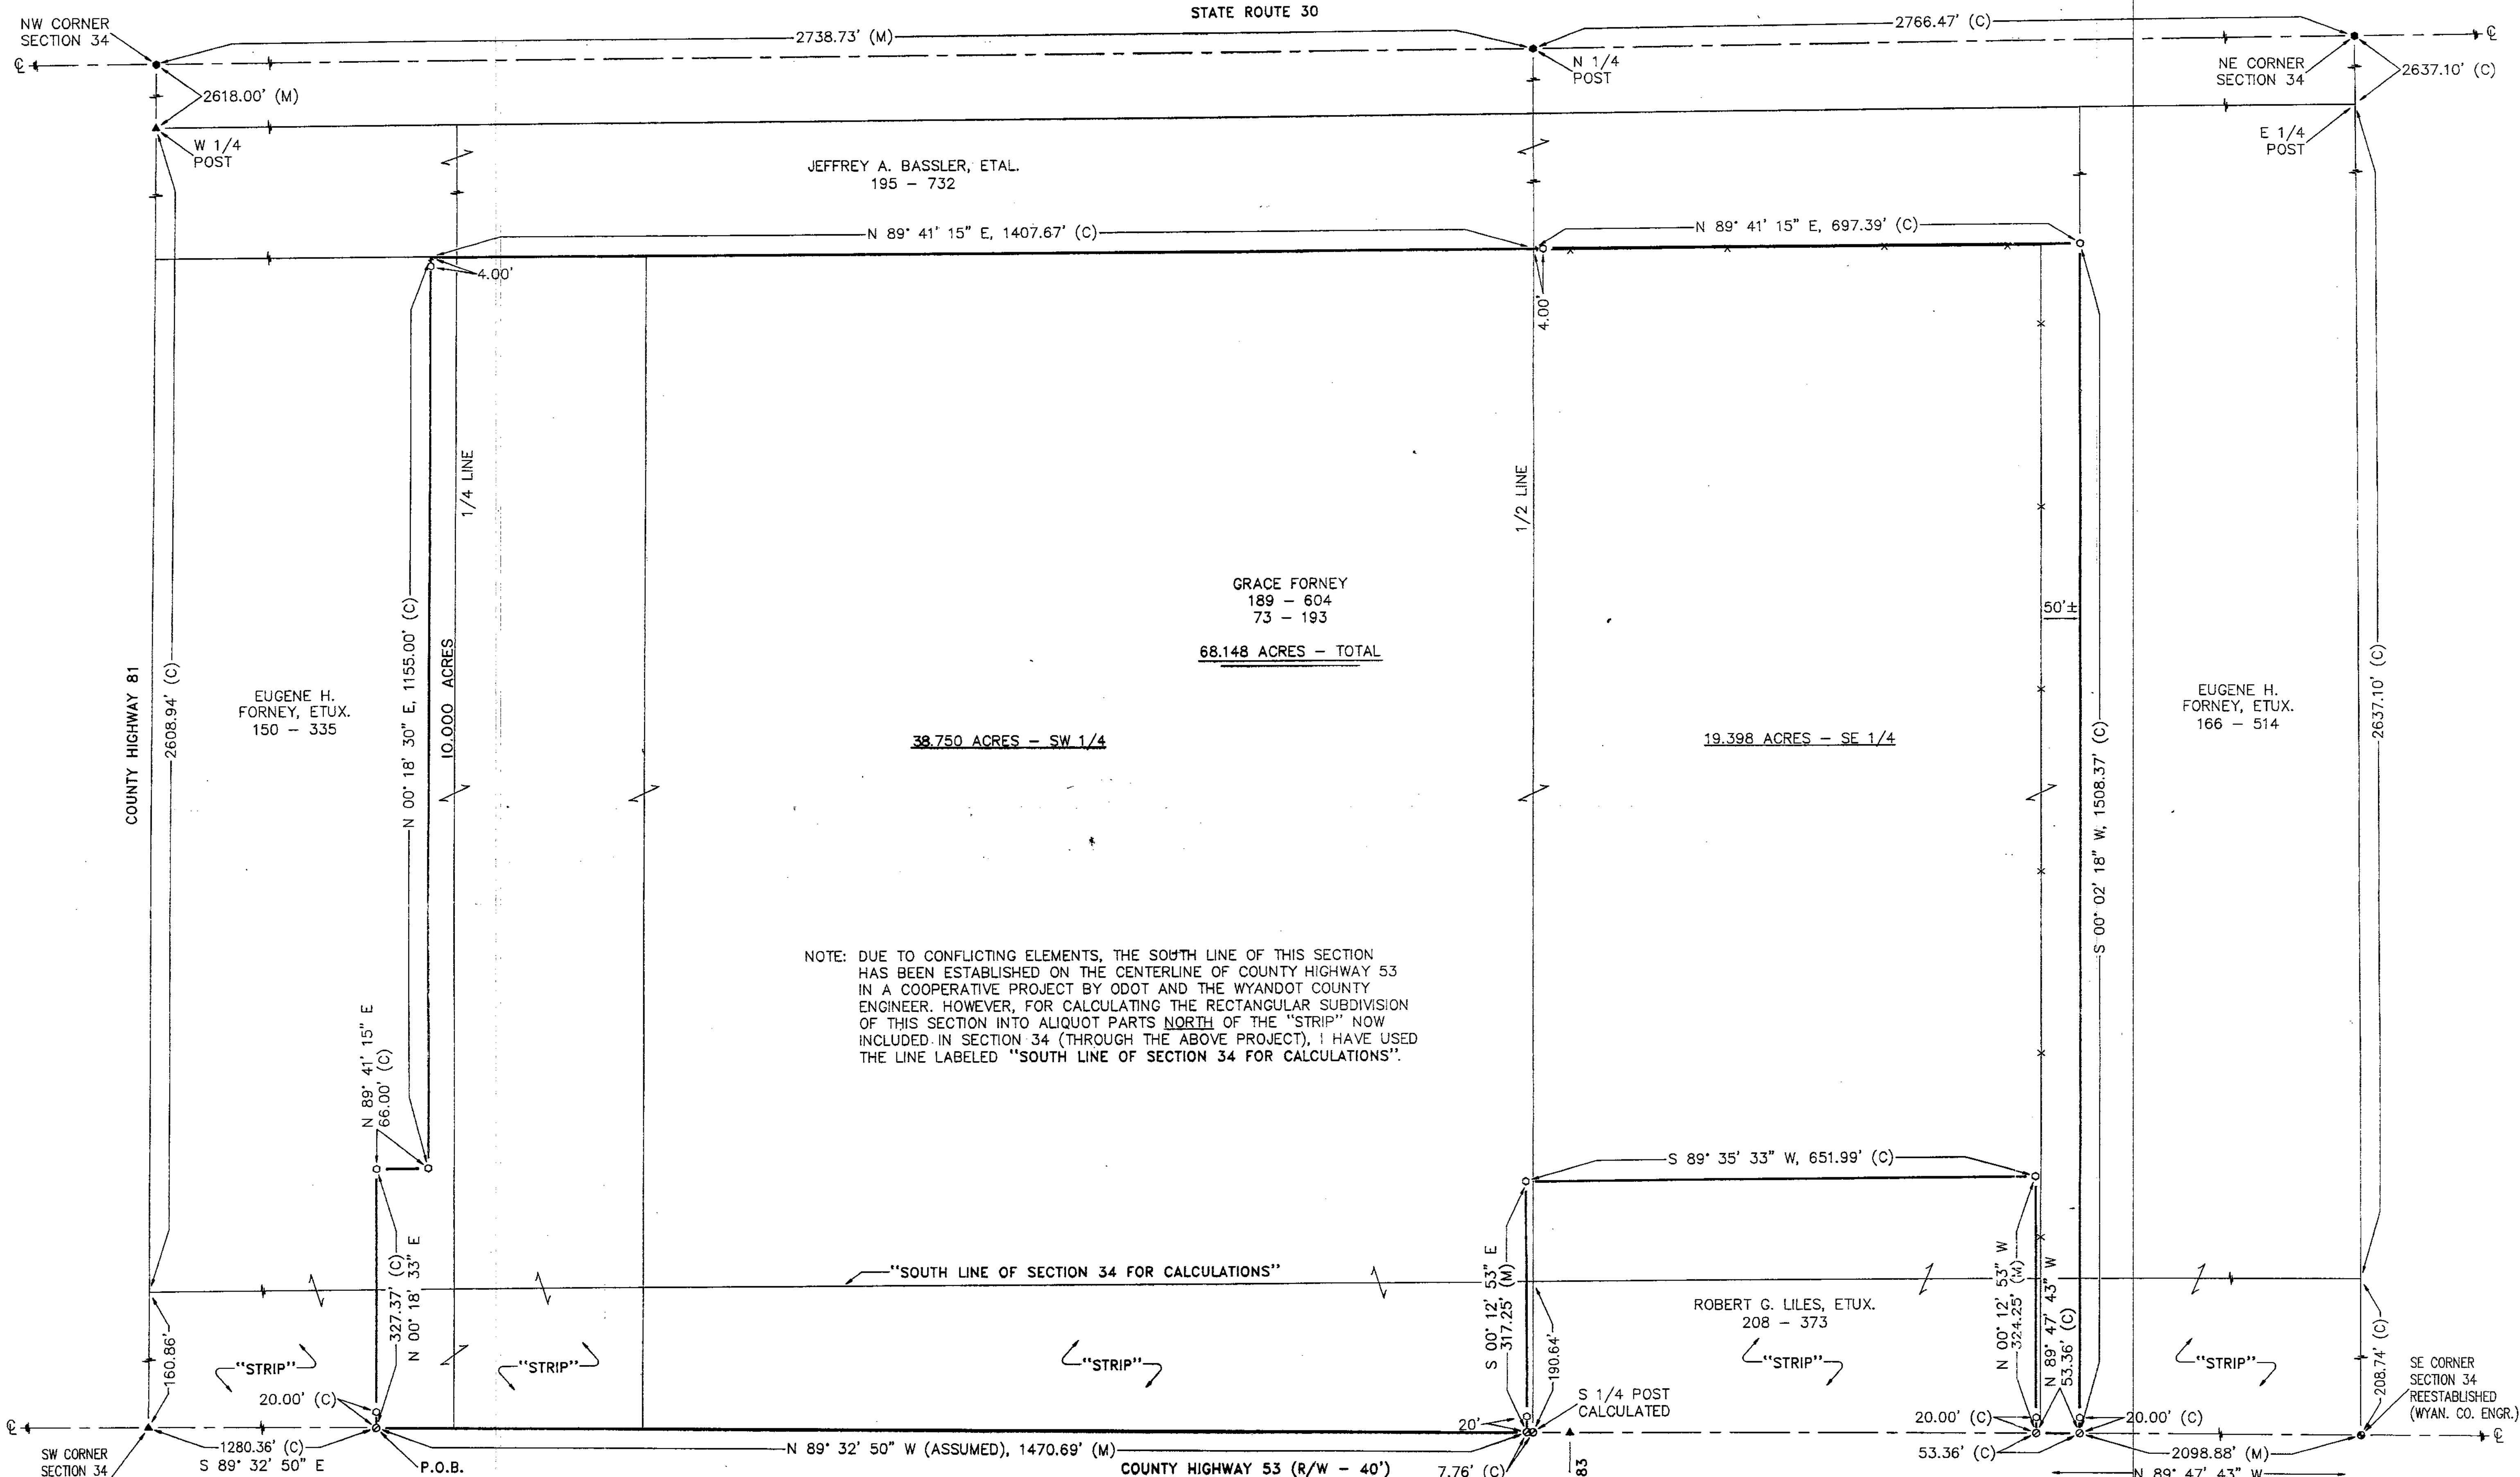

NOTE: DUE TO CONFLICTING ELEMENTS, THE SOUTH LINE OF THIS SECTION HAS BEEN ESTABLISHED ON THE CENTERLINE OF COUNTY HIGHWAY 53 IN A COOPERATIVE PROJECT BY ODOT AND THE WYANDOT COUNTY ENGINEER. HOWEVER, FOR CALCULATING THE RECTANGULAR SUBDIVISION OF THIS SECTION INTO ALIQUOT PARTS NORTH OF THE "STRIP" NOW INCLUDED IN SECTION 34 (THROUGH THE ABOVE PROJECT), I HAVE USED THE LINE LABELED "SOUTH LINE OF SECTION 34 FOR CALCULATIONS".


LEGEND

SET	FOUND	DESCRIPTION	DESCRIPTION	DESCRIPTION
○	●	MONUMENT	☒	CONCRETE MONUMENT
○	●	RAILROAD SPIKE	X-X	FENCE
○	●	NAIL	D	DEED
○	●	IRON PIPE	P	PLAT
○	●	DRILL HOLE	M	MEASURED
○	●	5/8" IRON ROD W/ PERSONALIZED CAP	C	CALCULATED
○	●	IRON ROD	SR	DIAMETER
○	●	FENCE POST	E/P	SURVEY RECORD
○	●	STONE	L.A. R/W	EDGE OF PAVEMENT
○	●	MONUMENT BOX	~	LIMITED ACCESS R/W
○	●		⊗	CONCRETE RIGHT OF WAY MARKER
○	●		P/L	PROPERTY LINE
○	●		☐	HOUSE
○	●		☐	GARAGE
○	●		☐	BARN
○	●		☐	SHED
○	●		☐	STEEL I-BEAM
○	●		☐	WATERWAY/TILE
○	●		☐	SURFACE DRAINAGE

REFERENCES

- DEED VOLUMES & PAGES AS SHOWN.
- WYANDOT COUNTY CORNERSTONE RECORDS.
- SURVEY VOLUME 3, PAGE 411.
- SURVEY VOLUME 3, PAGE 33.
- SURVEY VOLUME 5, PAGE 393.
- ODOT C/L PLAT, PAGE 2/111, HAN/WYA-30-30.560/0.000

NOTE: THIS SURVEY DOES NOT INCLUDE A TITLE SEARCH. EASEMENTS OR OTHER ENCUMBRANCES ON OR OVER THE LAND ARE NOT SHOWN ON THIS SURVEY. I HEREBY DECLARE THAT I HAVE SURVEYED THE ABOVE DESCRIBED PROPERTY DURING APRIL 1999. THIS SURVEY IS SUBJECT TO ALL LEGAL HIGHWAYS, EASEMENTS, RESTRICTIONS, LEASES OF RECORD AND OF RECORDS IN RESPECTIVE UTILITY OFFICES. THE BEARINGS REFERRED TO HEREON ARE BASED ON AN ASSUMED MERIDIAN AND ARE ONLY FOR THE PURPOSE OF ANGULAR MEASUREMENT.

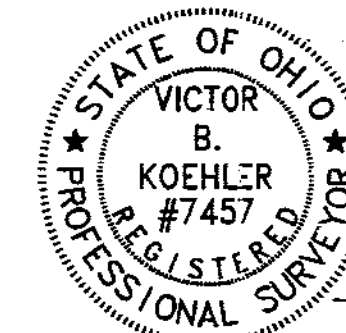

Victor B. Koehler
VICTOR B. KOEHLER, P.S. NO. 7457
5-17-99
DATE

KOEHLER SURVEYING
P.O. BOX 28
UPPER SANDUSKY, OHIO 43351
419-294-5388

SURVEY FOR: GRACE FORNEY
LOCATED IN PART OF THE SOUTHWEST & SOUTHEAST
QUARTERS OF SECTION 34, T-2-S, R-12-E,
RICHLAND TOWNSHIP, WYANDOT COUNTY, OHIO.

1	FRS 05-13-99	VBK 05-14-99
1		
99048-S		