

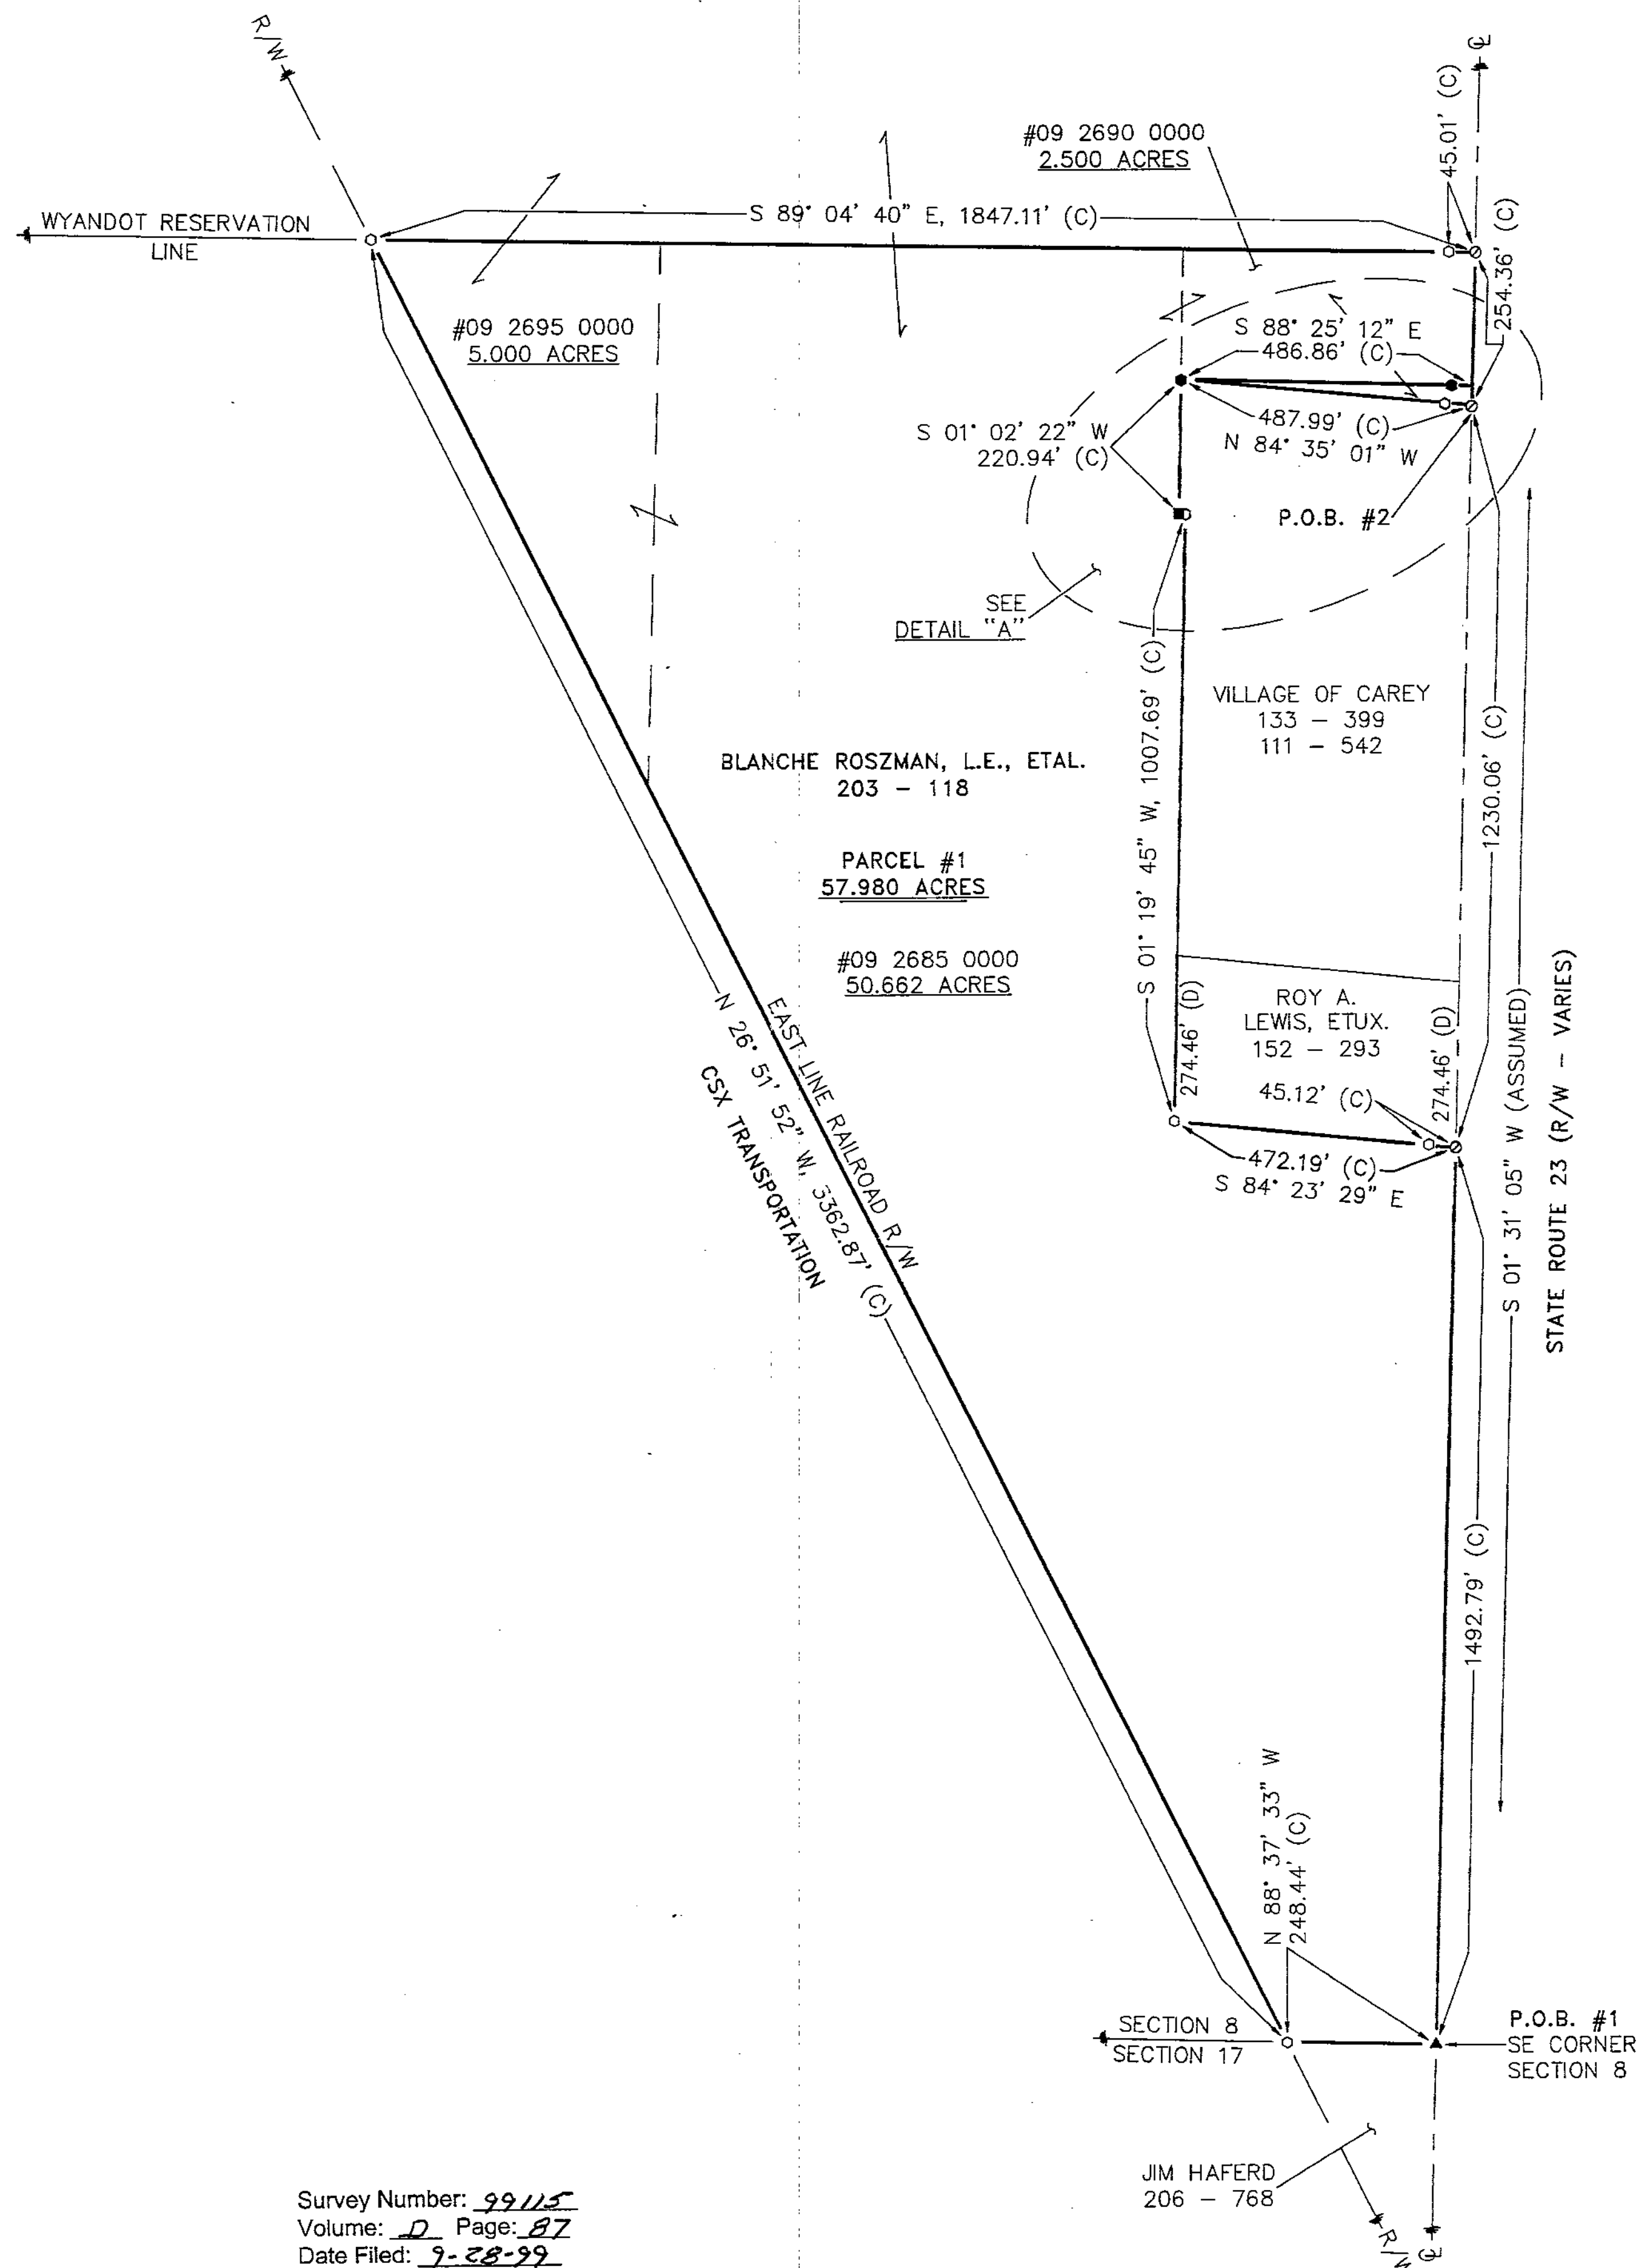


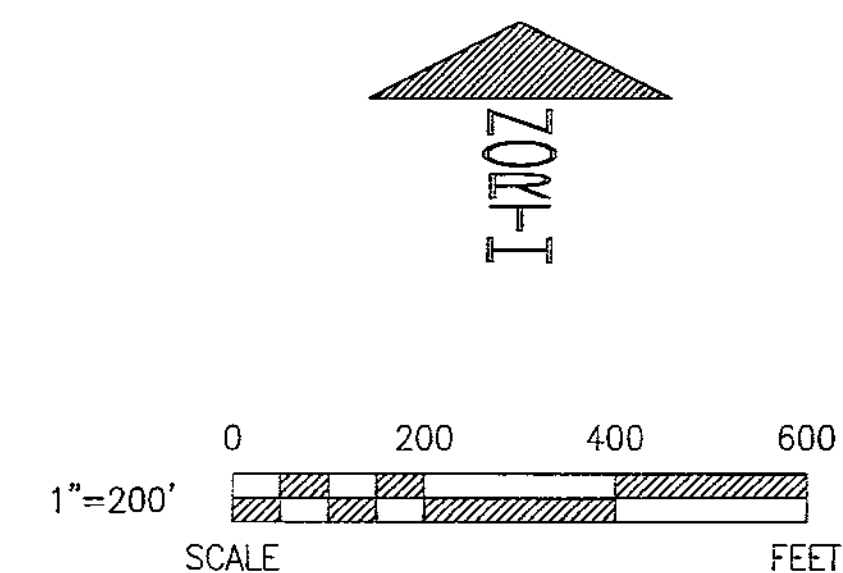

Survey Number: 99115
 Volume: D Page: 87
 Date Filed: 9-28-99
 Parcel Number:
 SEE REVISED Vol D PAGE 90

All Regional Planning Requirements
 have been approved for this survey
 Application # N/A

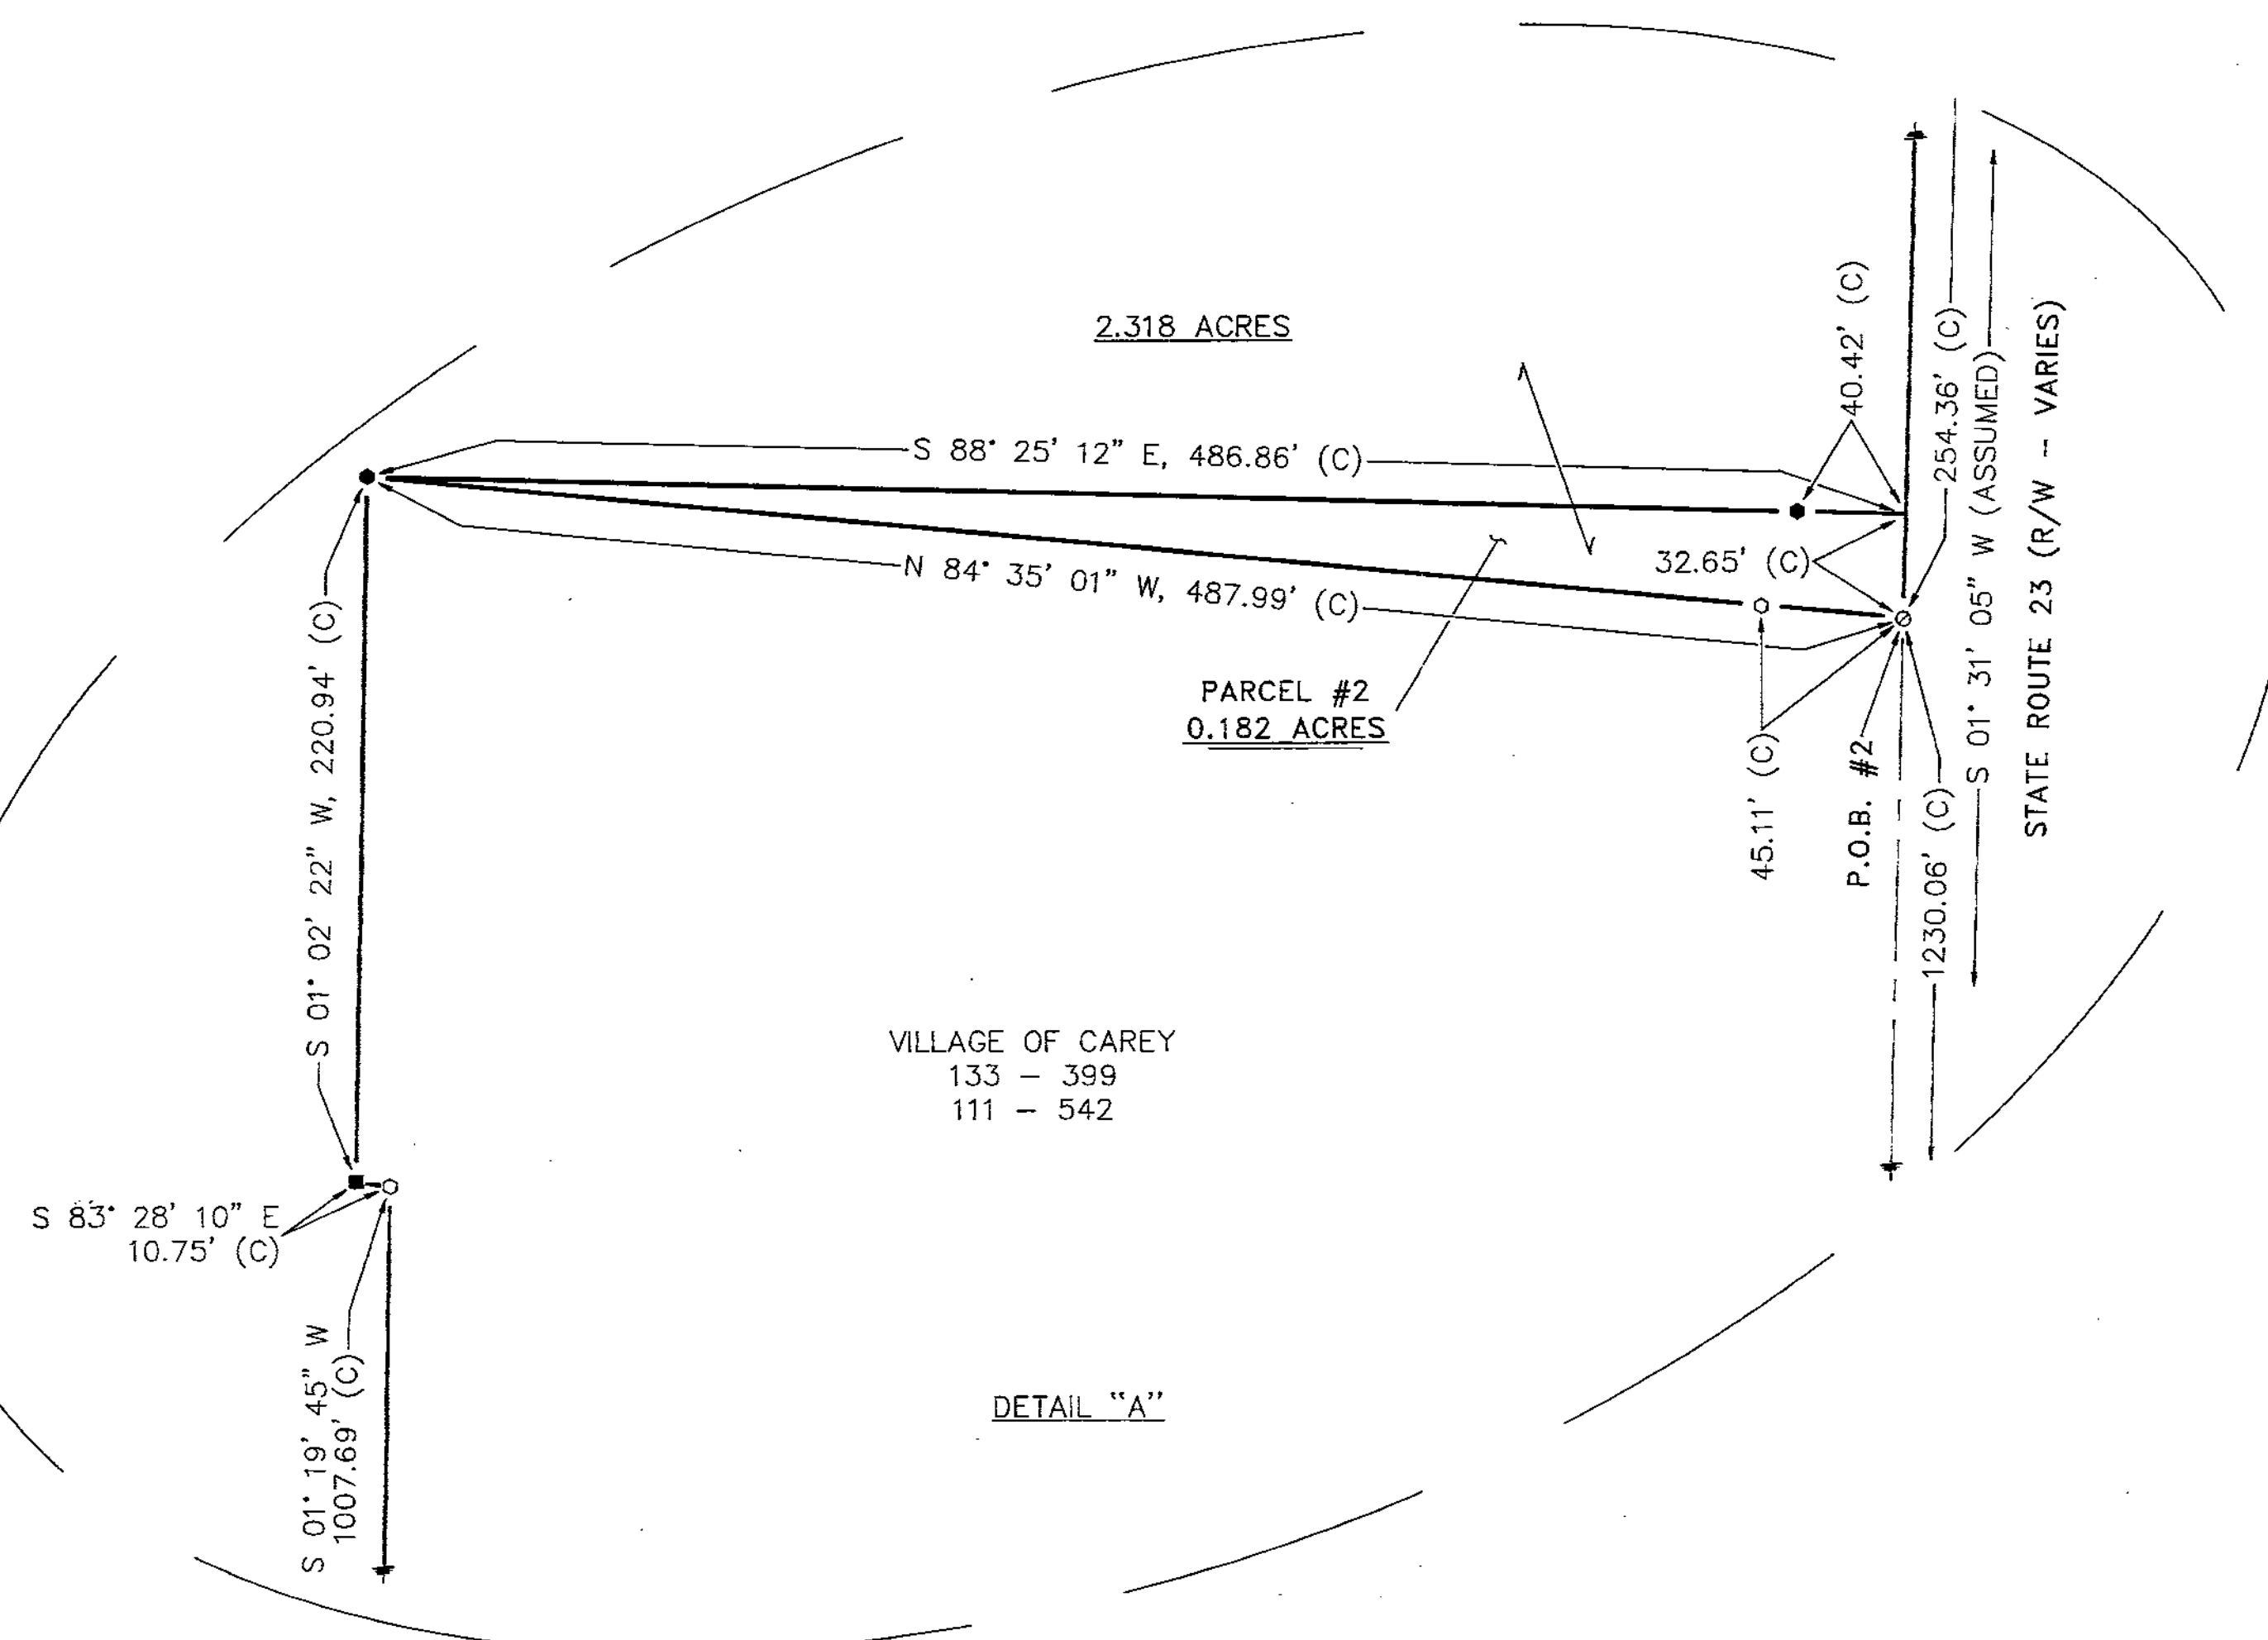

REFERENCES

- DEED VOLUMES & PAGES AS SHOWN.
- WYANDOT COUNTY CORNERSTONE RECORDS.
- RESPECTIVE RAILROAD RIGHT-OF-WAY PLANS.
- ODOT R/W PLANS (SR 23)
- SURVEY VOLUME 3, PAGE 565.

NOTE: THIS SURVEY DOES NOT INCLUDE A TITLE SEARCH. EASEMENTS OR OTHER ENCUMBERANCES ON OR OVER THE LAND ARE NOT SHOWN ON THIS SURVEY.

I HEREBY DECLARE THAT I HAVE SURVEYED THE ABOVE DESCRIBED PROPERTY DURING SEPTEMBER 1999. THIS SURVEY IS SUBJECT TO ALL LEGAL HIGHWAYS, EASEMENTS, RESTRICTIONS, LEASES OF RECORD AND OF RECORDS IN RESPECTIVE UTILITY OFFICES. THE BEARINGS REFERRED TO HEREON ARE BASED ON AN ASSUMED MERIDIAN AND ARE ONLY FOR THE PURPOSE OF ANGULAR MEASUREMENT.



VICTOR B. KOEHLER, P.S. NO. 7457

09-22-99
DATE

LEGEND

SET	FOUND	DESCRIPTION	DESCRIPTION
●	●	MONUMENT	C
○	○	RAILROAD SPIKE	SR
○	○	NAIL	E/P
○	○	IRON PIPE	R/W
+	+	DRILL HOLE	L.A. R/W
○	○	5/8" IRON ROD W/ PERSONALIZED CAP	⊗
○	○	IRON ROD	⊗
■	■	FENCE POST	P/L
▲	▲	STONE	PROPERTY LINE
■	■	MONUMENT BOX	HOUSE
■	■	CONCRETE MONUMENT	GARAGE
X-X	X-X	FENCE	BARN
D	D	DEED	SHED
P	P	PLAT	WATERWAY/TILE
M	M	MEASURED	SURFACE DRAINAGE

SURVEY FOR: THE ESTATE OF BLANCHE ROSZMAN

LOCATED IN PART OF THE SOUTHEAST
 QUARTER OF SECTION 8, T-1-S, R-13-E,
 CRAWFORD TOWNSHIP, WYANDOT COUNTY, OHIO.

DRAWN BY	CHECKED BY	REVISION
FRS	VBK	09-21-99
1		09-20-99
1		99105-S

KOEHLER SURVEYING

P.O. BOX 28
 UPPER SANDUSKY, OHIO 43351
 419-294-5388