



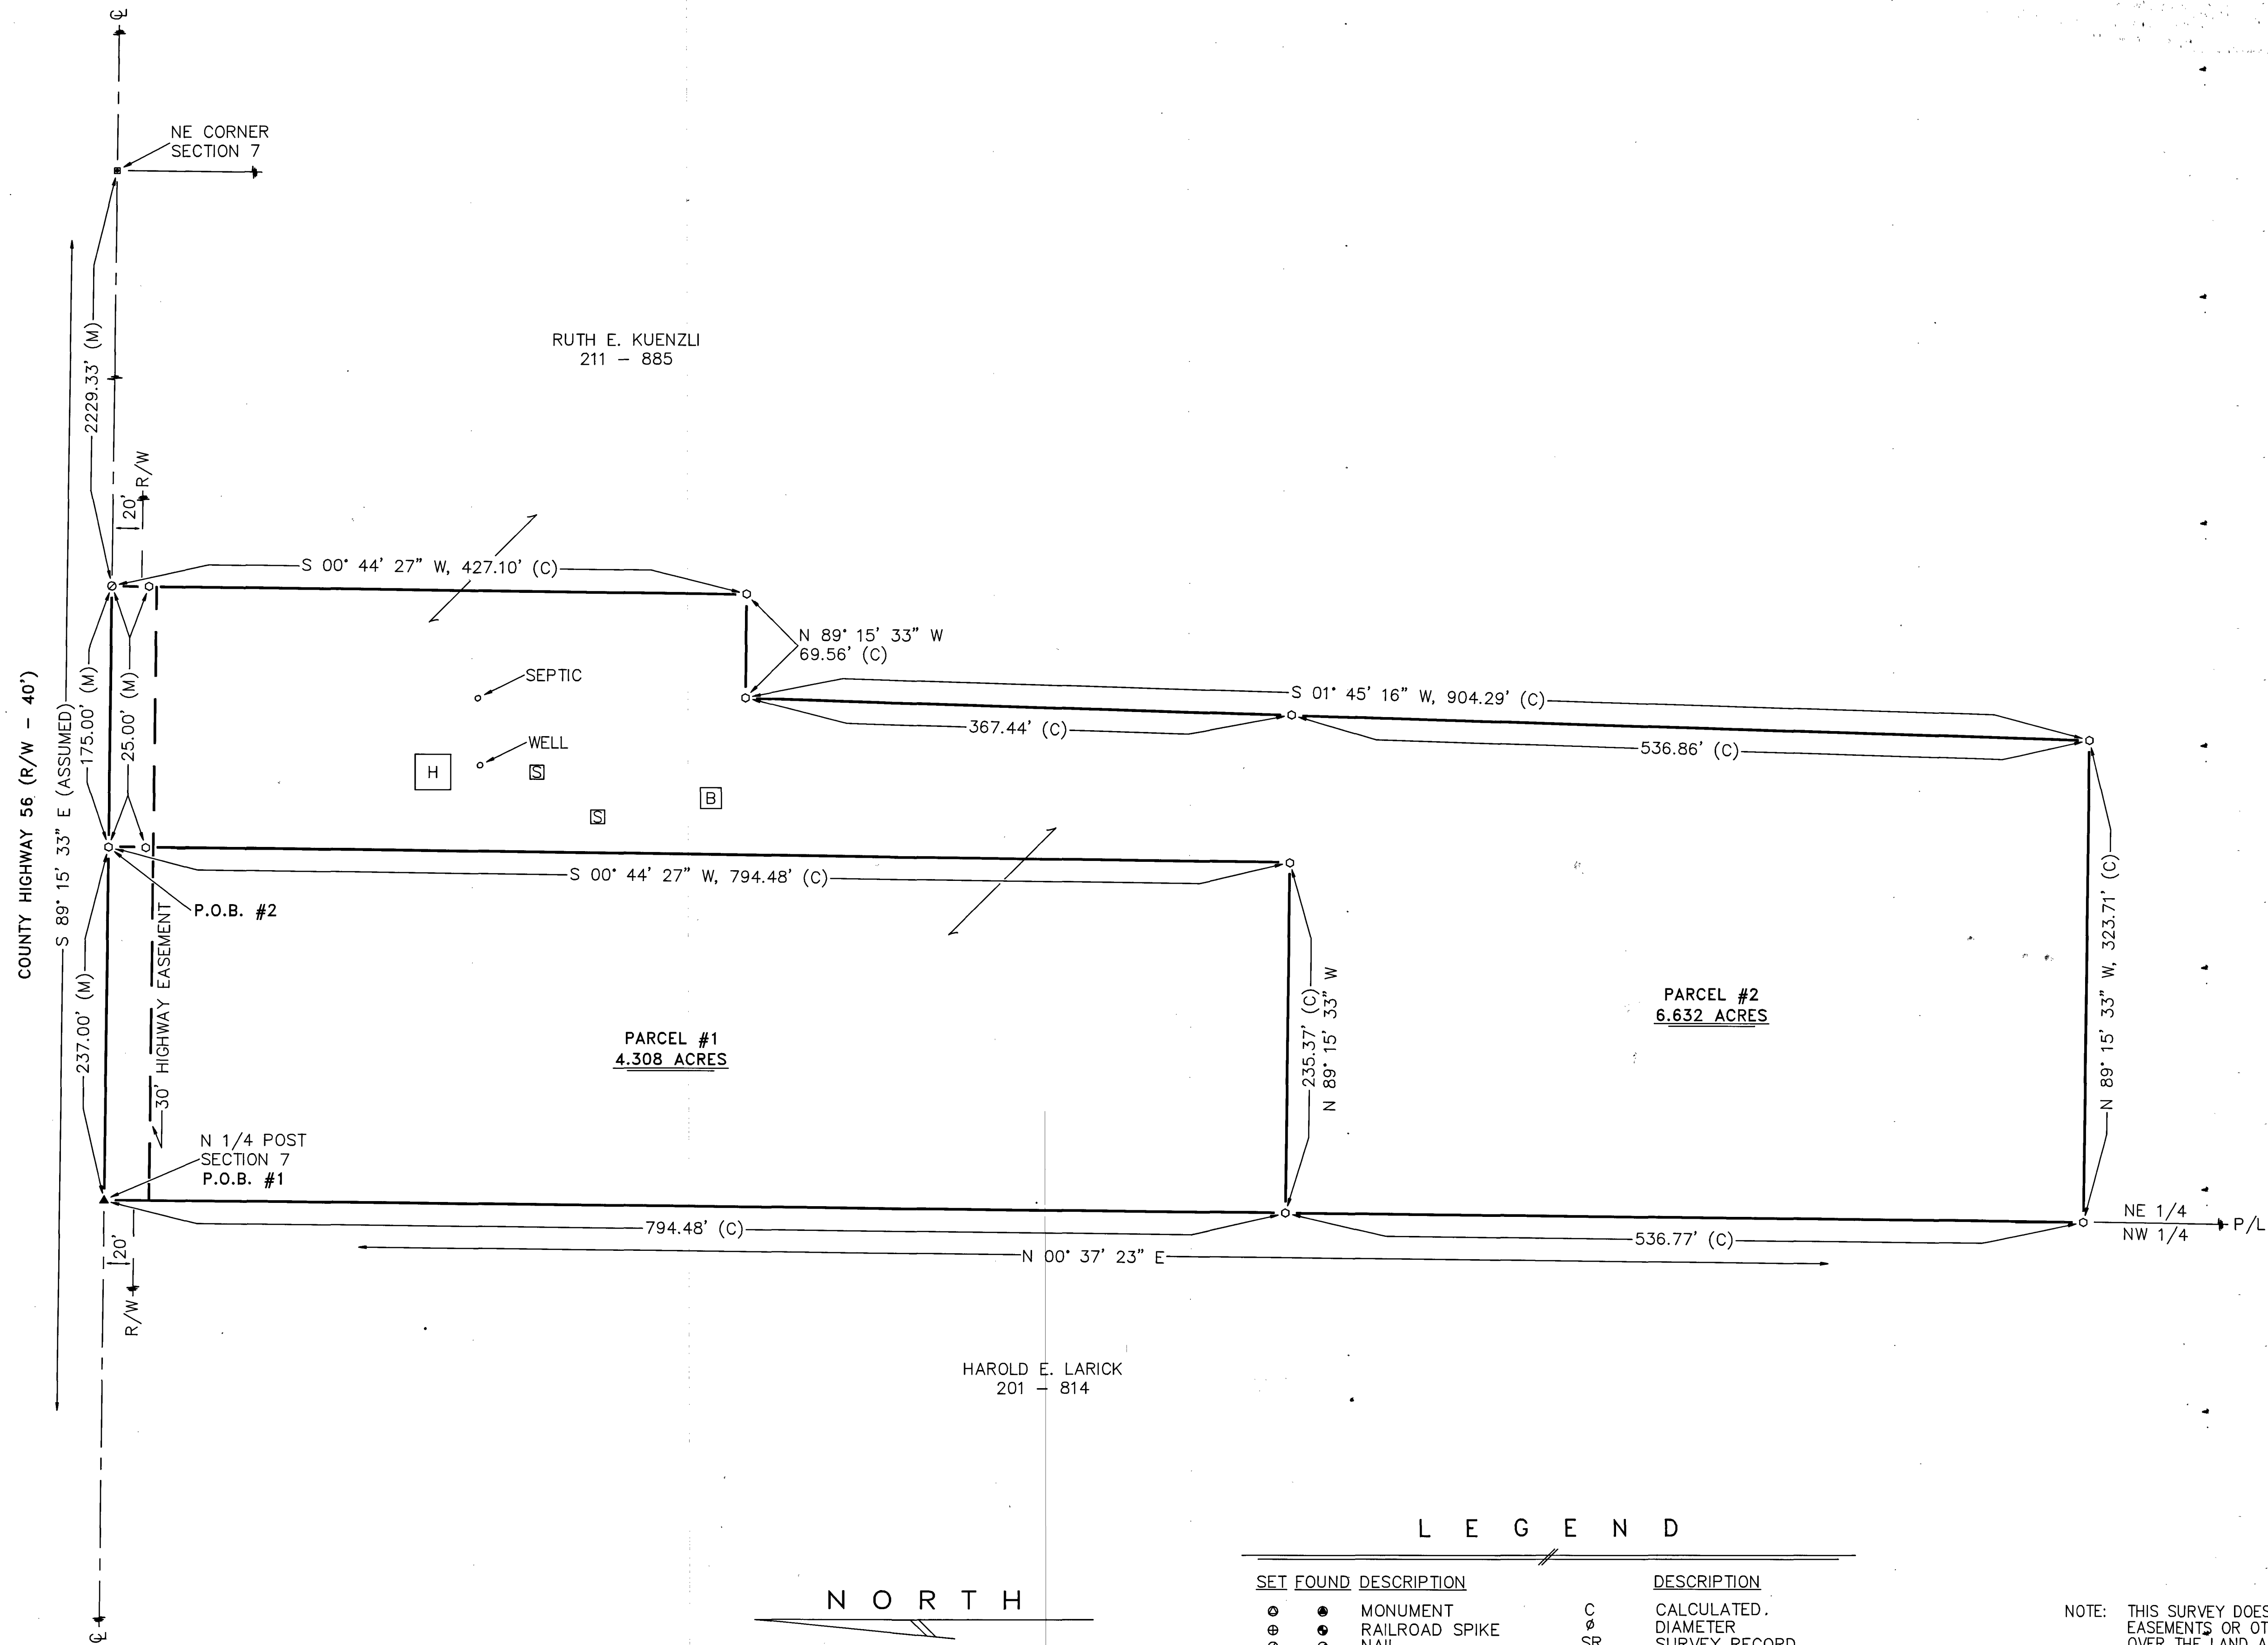

Survey Number: 99135
Volume: D Page: 91
Date Filed: 11-10-99
Parcel Number: 02-0665-0000

All Regional Planning Requirements
have been approved for this survey
Application # _____

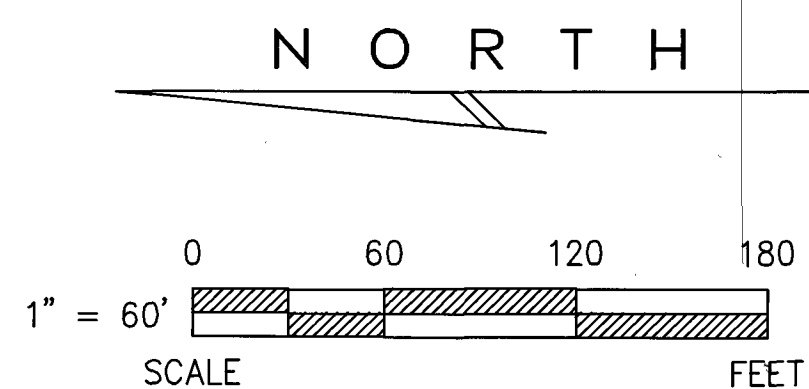


REFERENCES

- DEED VOLUMES & PAGES AS SHOWN.
- WYANDOT COUNTY CORNERSTONE RECORDS.
- WYANDOT COUNTY ROAD RECORDS.

LEGEND

SET	FOUND	DESCRIPTION	DESCRIPTION
○	●	MONUMENT	C
○	●	RAILROAD SPIKE	SR
○	●	NAIL	E/P
○	●	IRON PIPE	R/W
○	●	DRILL HOLE	L.A. R/W
○	●	5/8" IRON ROD W/ PERSONALIZED CAP	CONCRETE RIGHT OF WAY MARKER
○	●	IRON ROD	CONCRETE RIGHT OF WAY MARKER
●	■	FENCE POST	P/L
■	■	STONE	HOUSE
■	■	MONUMENT BOX	GARAGE
■	■	CONCRETE MONUMENT	BARN
X-X	■	FENCE	SHED
D	■	DEED	WATERWAY/TILE
P	■	PLAT	SURFACE DRAINAGE
M	■	MEASURED	

NOTE: THIS SURVEY DOES NOT INCLUDE A TITLE SEARCH. EASEMENTS OR OTHER ENCUMBERENCES ON OR OVER THE LAND ARE NOT SHOWN ON THIS SURVEY. BUILDINGS AND OTHER STRUCTURES ARE NOT TO SCALE. I HEREBY DECLARE THAT I HAVE SURVEYED THE ABOVE DESCRIBED PROPERTY DURING OCTOBER 1999. THIS SURVEY IS SUBJECT TO ALL LEGAL HIGHWAYS, EASEMENTS, RESTRICTIONS, LEASES OF RECORD AND OF RECORDS IN RESPECTIVE UTILITY OFFICES. THE BEARINGS REFERRED TO HEREON ARE BASED ON AN ASSUMED MERIDIAN AND ARE ONLY FOR THE PURPOSE OF ANGULAR MEASUREMENT.

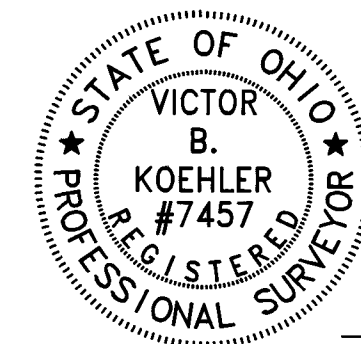

Victor B. Koehler 11/04/99
VICTOR B. KOEHLER, P.S. NO. 7457 DATE

SURVEY FOR: RUTH E. KUENZLI

LOCATED IN PART OF THE NORTHEAST
QUARTER OF SECTION 7, T-3-S, R-15-E,
ANTRIM TOWNSHIP, WYANDOT COUNTY, OHIO.

KOEHLER SURVEYING

P.O. BOX 28
UPPER SANDUSKY, OHIO 43351
419-294-5388

DRAWN BY CHECKED BY REVISION

FRS 11-03-99
VBK 11-04-99

1 / 1

99201-S