


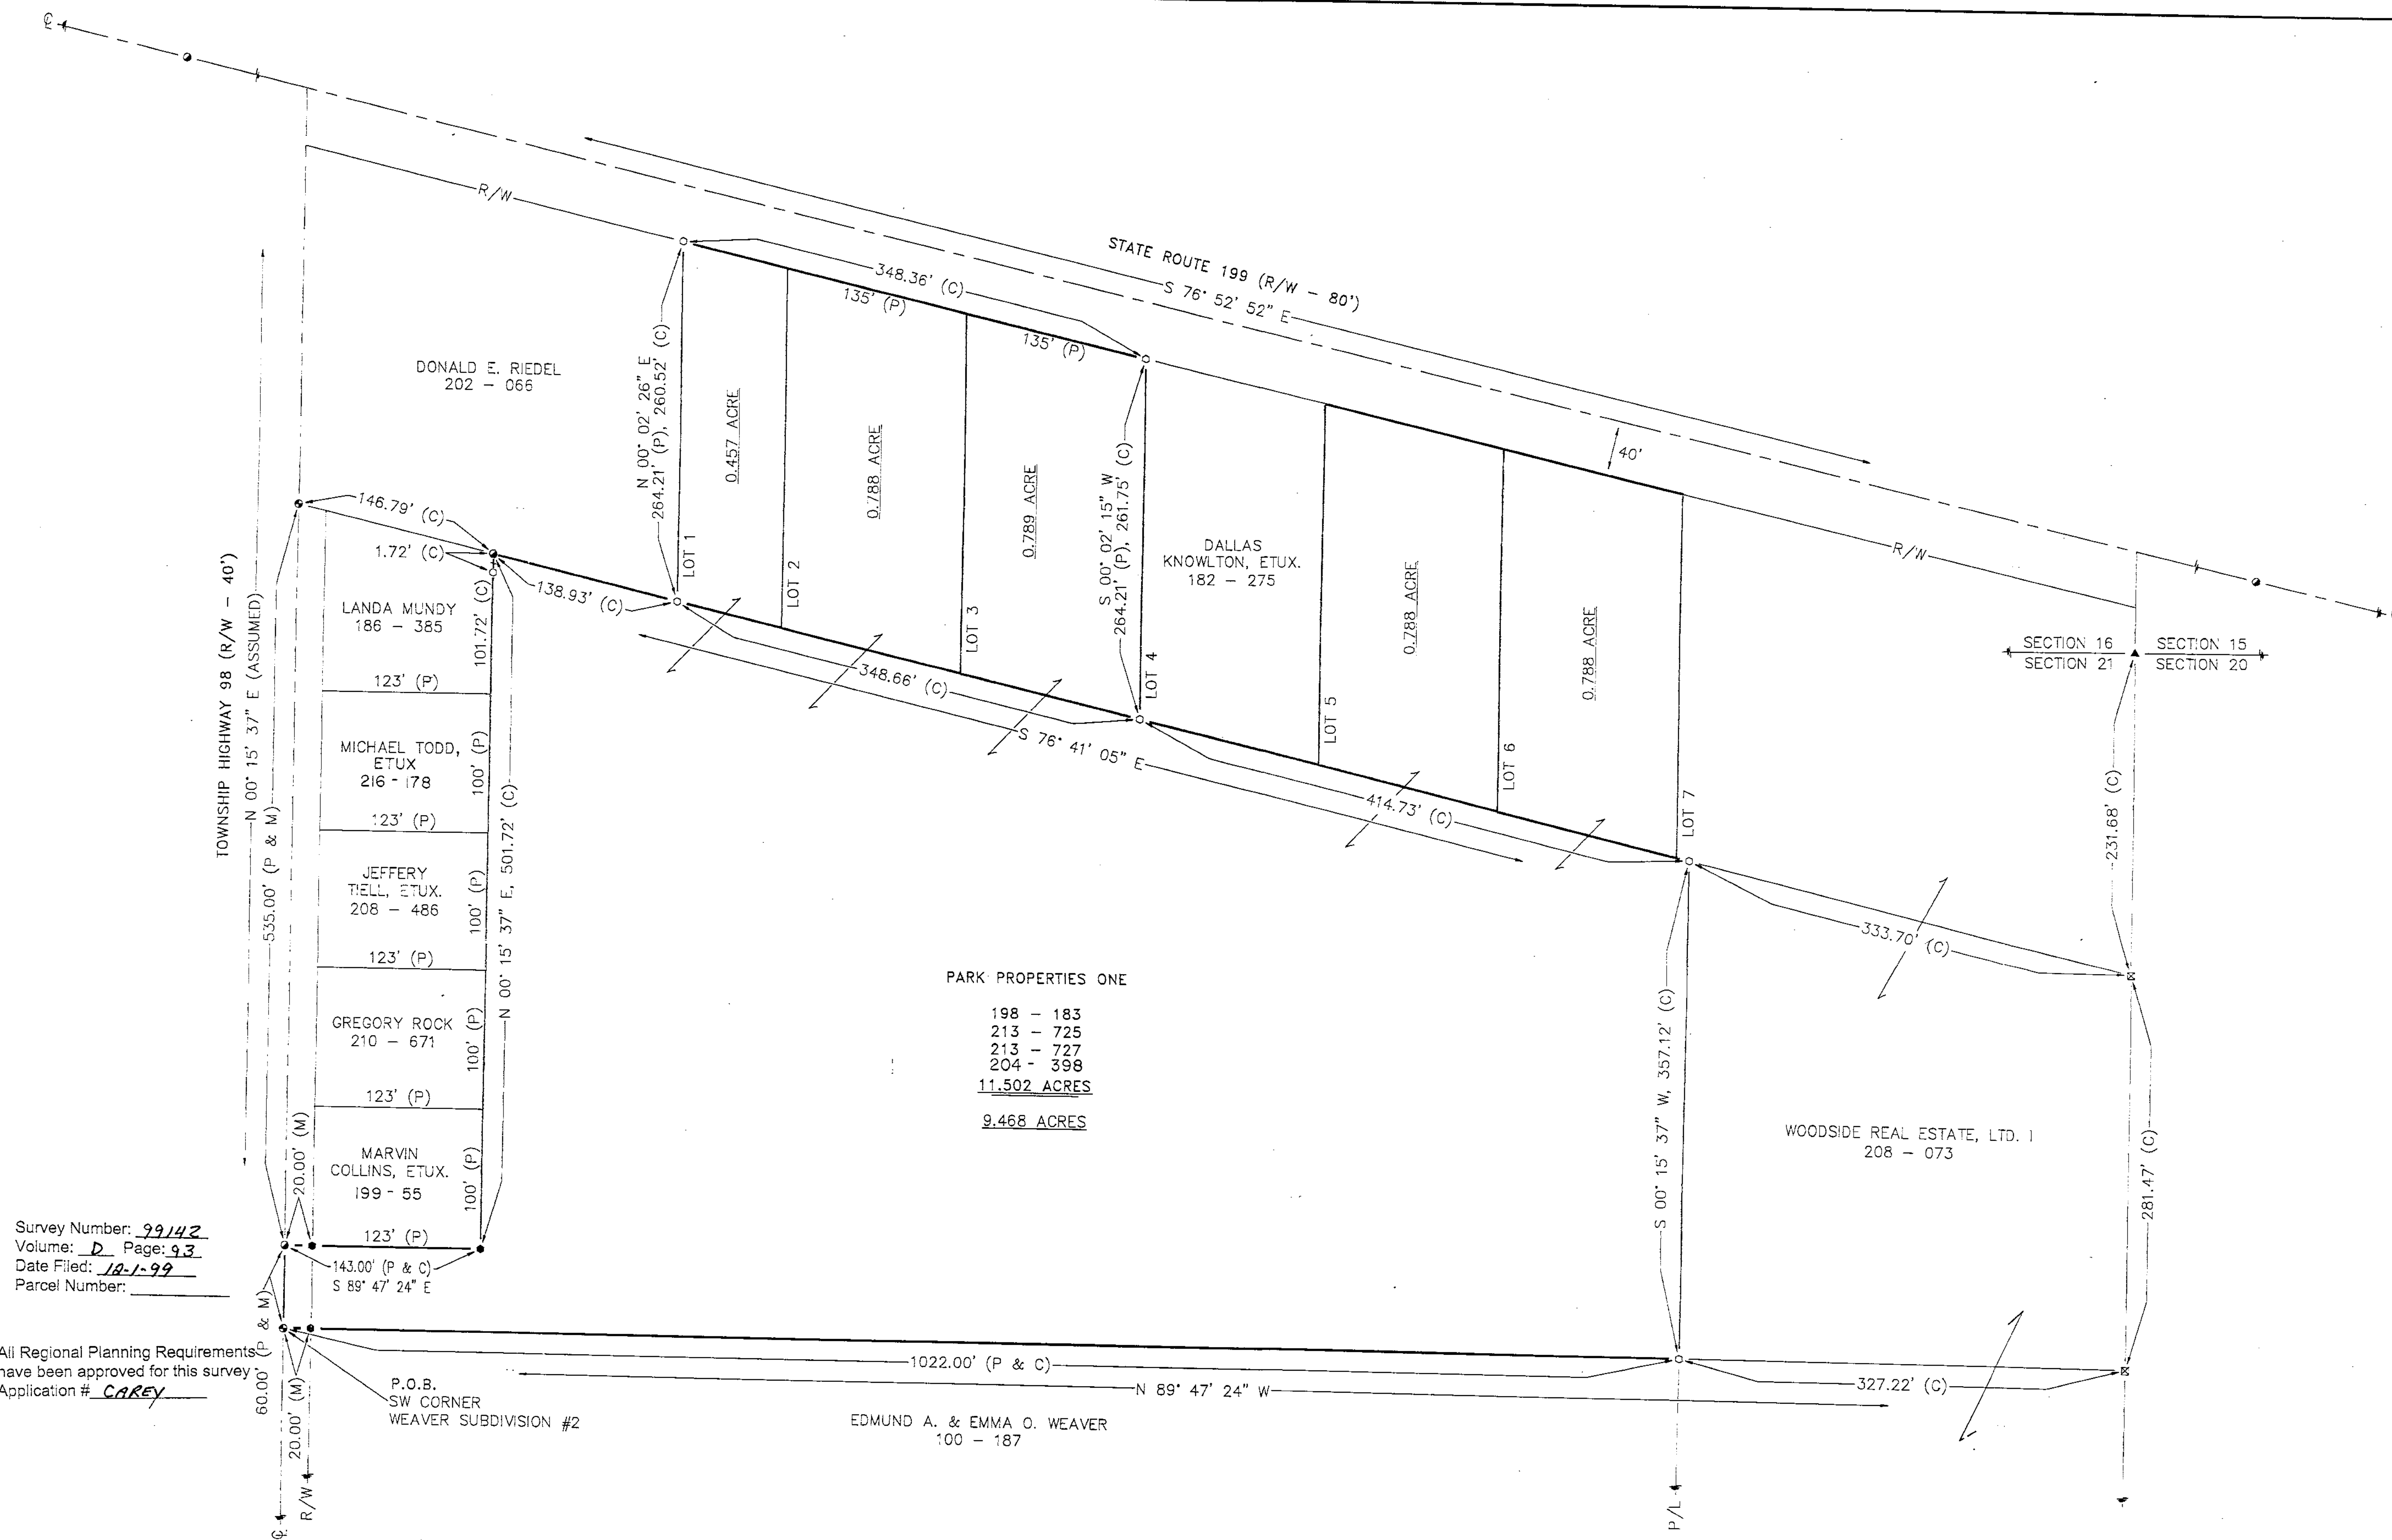

Survey Number: 99142
Volume: D Page: 93
Date Filed: 12-1-99
Parcel Number:

All Regional Planning Requirements
have been approved for this survey
Application # CAREY

PARK PROPERTIES ONE
198 - 183
213 - 725
213 - 727
204 - 398
11.502 ACRES
9.468 ACRES


LEGEND

SET FOUND	DESCRIPTION	DESCRIPTION	DESCRIPTION
⊙	MONUMENT	⊗	CONCRETE MONUMENT
⊙	RAILROAD SPIKE	X-X	FENCE
⊙	NAIL	D	DEED
⊙	IRON PIPE	P	PLAT
⊙	DRILL HOLE	M	MEASURED
⊙	5/8" IRON ROD W/ PERSONALIZED CAP	C	CALCULATED
⊙	IRON ROD	⊙	DIAMETER
●	FENCE POST	SR	SURVEY RECORD
▲	STONE	E/P	EDGE OF PAVEMENT
□	MONUMENT BOX	L.A. R/W	LIMITED ACCESS R/W
		P/L	PROPERTY LINE
		H	HOUSE
		G	GARAGE
		B	BARN
		S	SHED
		W	STEEL I-BEAM
		T	WATERWAY/TILE
		D	SURFACE DRAINAGE

REFERENCES

- DEED VOLUMES & PAGES AS SHOWN.
- WYANDOT COUNTY CORNERSTONE RECORDS.
- WYANDOT COUNTY ROAD RECORDS.
- ODOT R/W PLANS - SR 199.
- SURVEY VOLUME C, PAGE 221.
- CABINET A, SLIDE 444, 445.
- CABINET A, SLIDE 392, 393.
- CABINET A, SLIDE 508.
- CABINET A, SLIDE 354.

NOTE: THIS SURVEY DOES NOT INCLUDE A TITLE SEARCH.
EASEMENTS OR OTHER ENCUMBRANCES ON OR
OVER THE LAND ARE NOT SHOWN ON THIS SURVEY.
I HEREBY DECLARE THAT I HAVE SURVEYED THE ABOVE
DESCRIBED PROPERTY DURING NOVEMBER 1999.
THIS SURVEY IS SUBJECT TO ALL LEGAL HIGHWAYS,
EASEMENTS, RESTRICTIONS, LEASES OF RECORD
AND OF RECORDS IN RESPECTIVE UTILITY OFFICES.
THE BEARINGS REFERRED TO HEREON ARE BASED
ON AN ASSUMED MERIDIAN AND ARE ONLY FOR
THE PURPOSE OF ANGULAR MEASUREMENT.

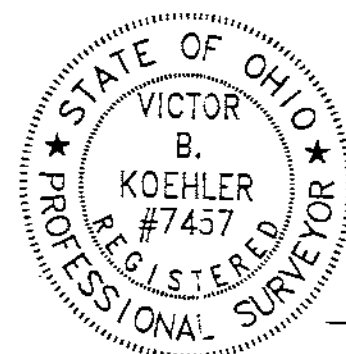

VICTOR B. KOEHLER, P.S. NO. 7457
DATE 11/29/99

